




DocuSigned by:  
Jennifer Murphy  
3ADB7864F0D640D  
3/3/2020


**DOCUMENT NOT CONSIDERED FINAL  
UNLESS ALL SIGNATURES COMPLETED**

LEGEND	
	CHANNEL TOE
	BANKFULL
	GRADE BREAK POINT
	BACK OF FLOODPLAIN BENCH
	GRADING LIMITS
	TOP OF BERM

**RIFFLE**

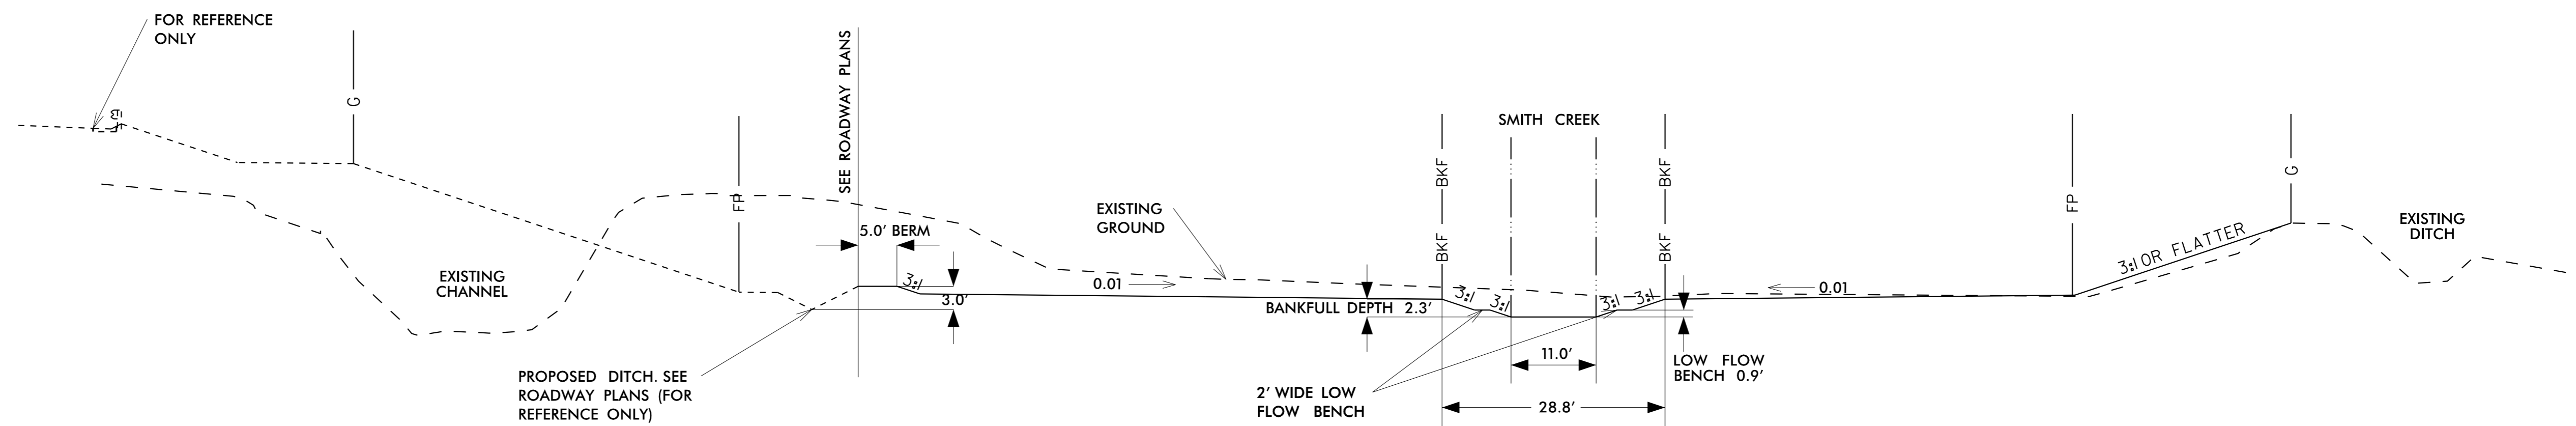

**POOL**

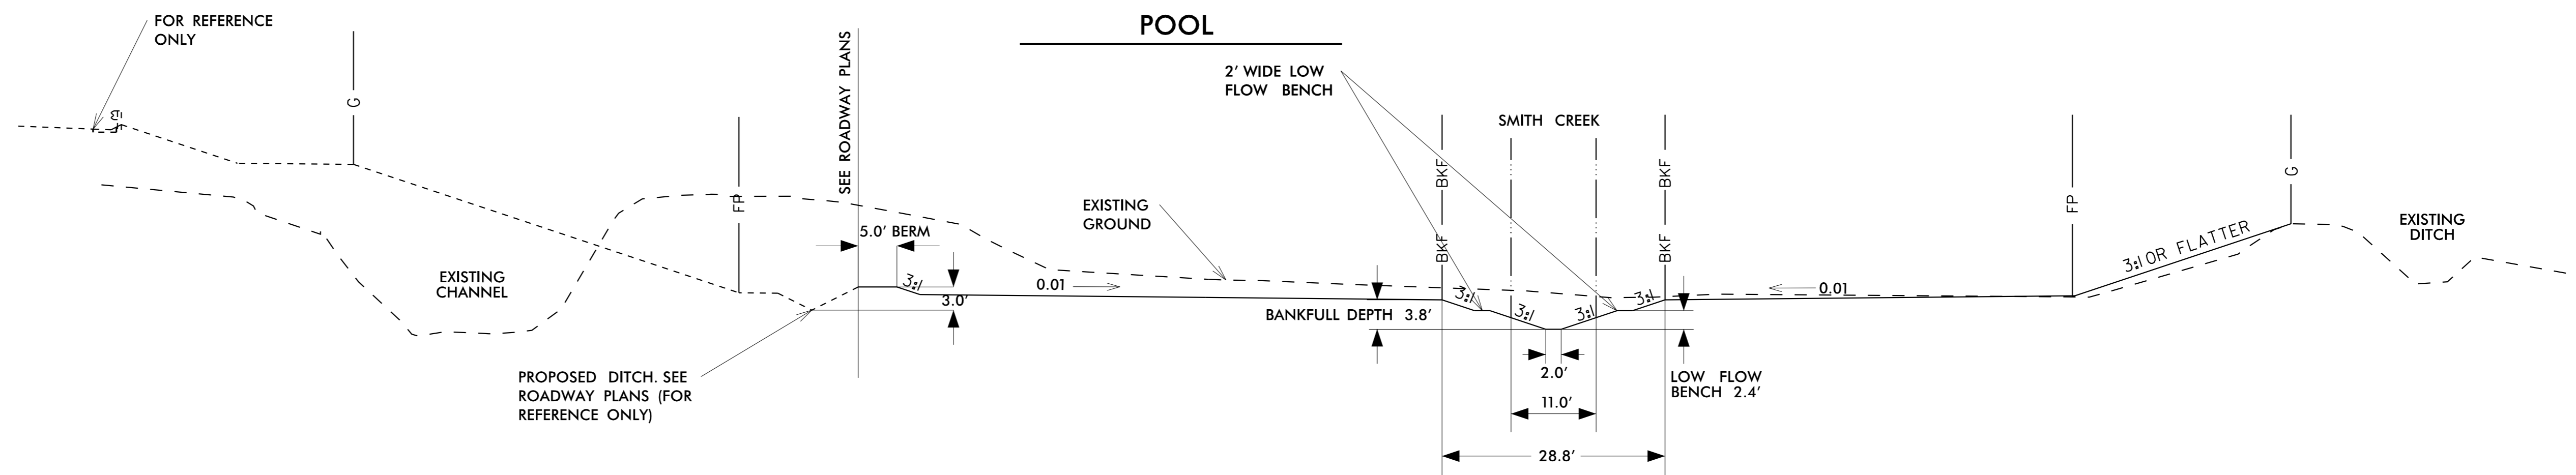

**STREAM TYPICAL SECTION NO. 4**

DRAWING NOT TO SCALE

-SMITH CREEK- STA 19+55.00 TO 23+40.00

-Y4WB- STA 56+55.00 TO 60+18.00 RT

SEE STREAM-7 THRU STREAM-9 FOR RIFFLE AND POOL LOCATIONS

REVISIONS