


REVISIONS

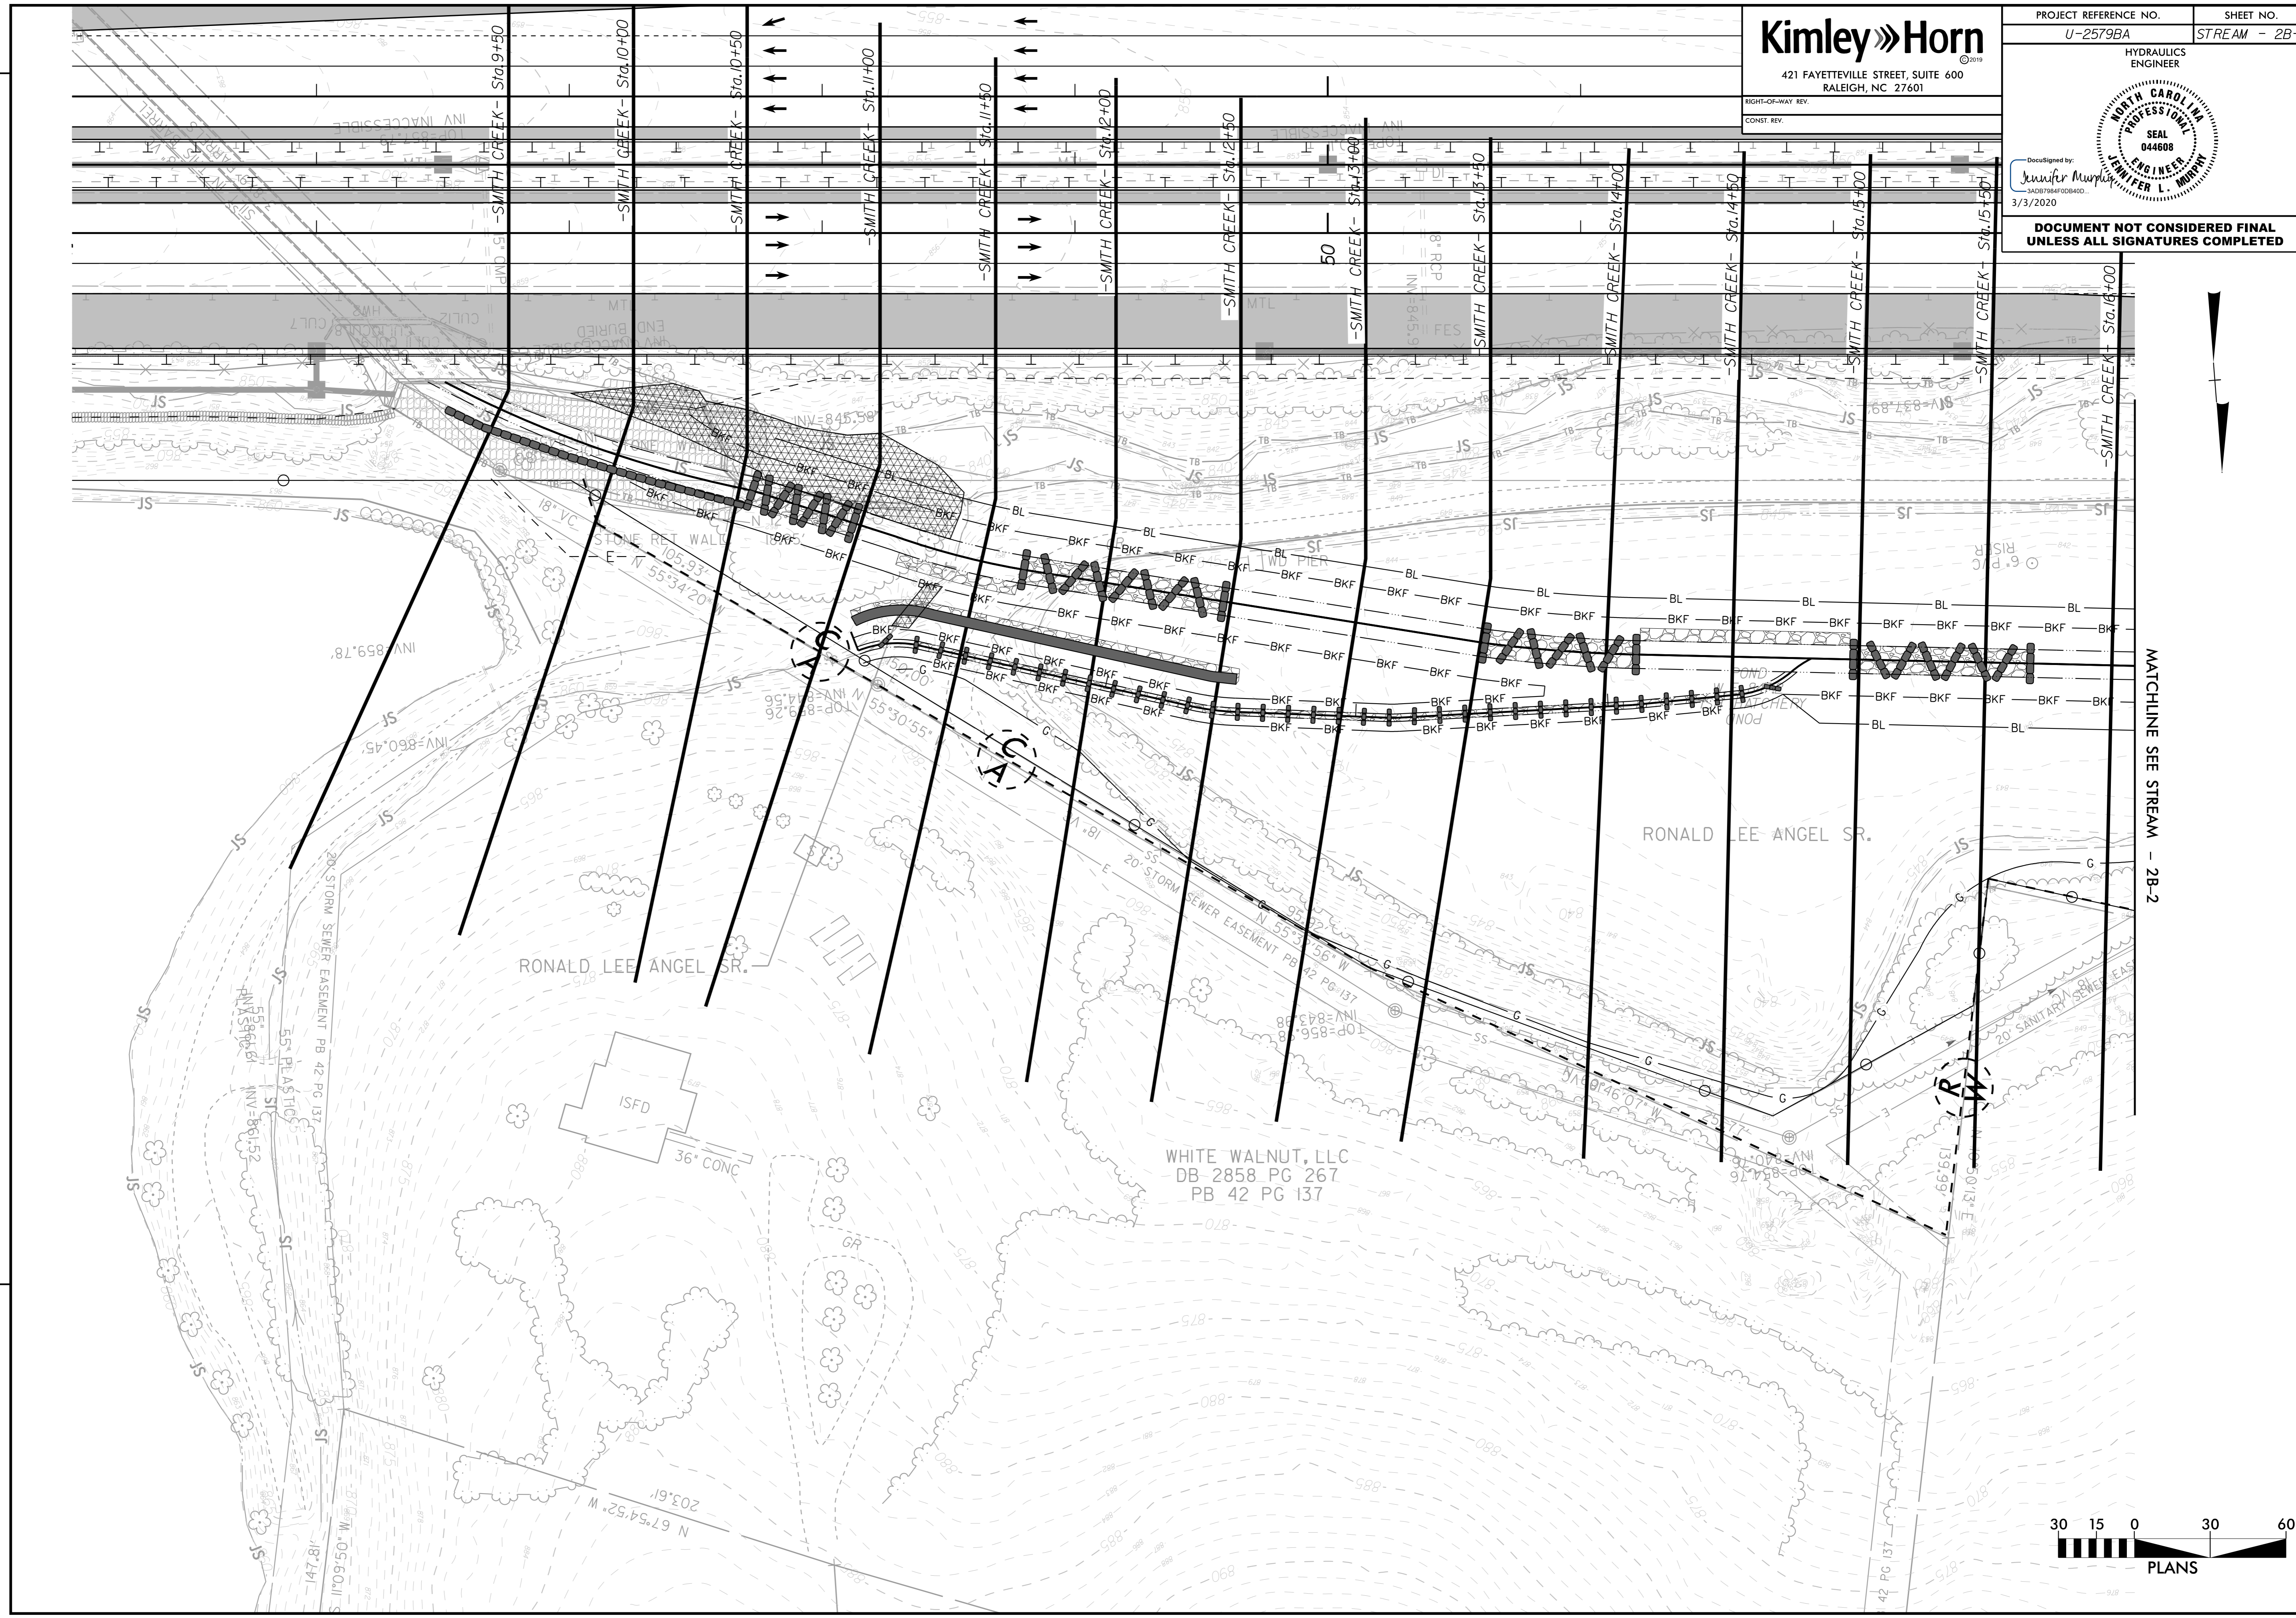

MATCHLINE SEE STREAM - 2B-2

