


**DOCUMENT NOT CONSIDERED FINAL
UNLESS ALL SIGNATURES COMPLETED**

NAD 83/95

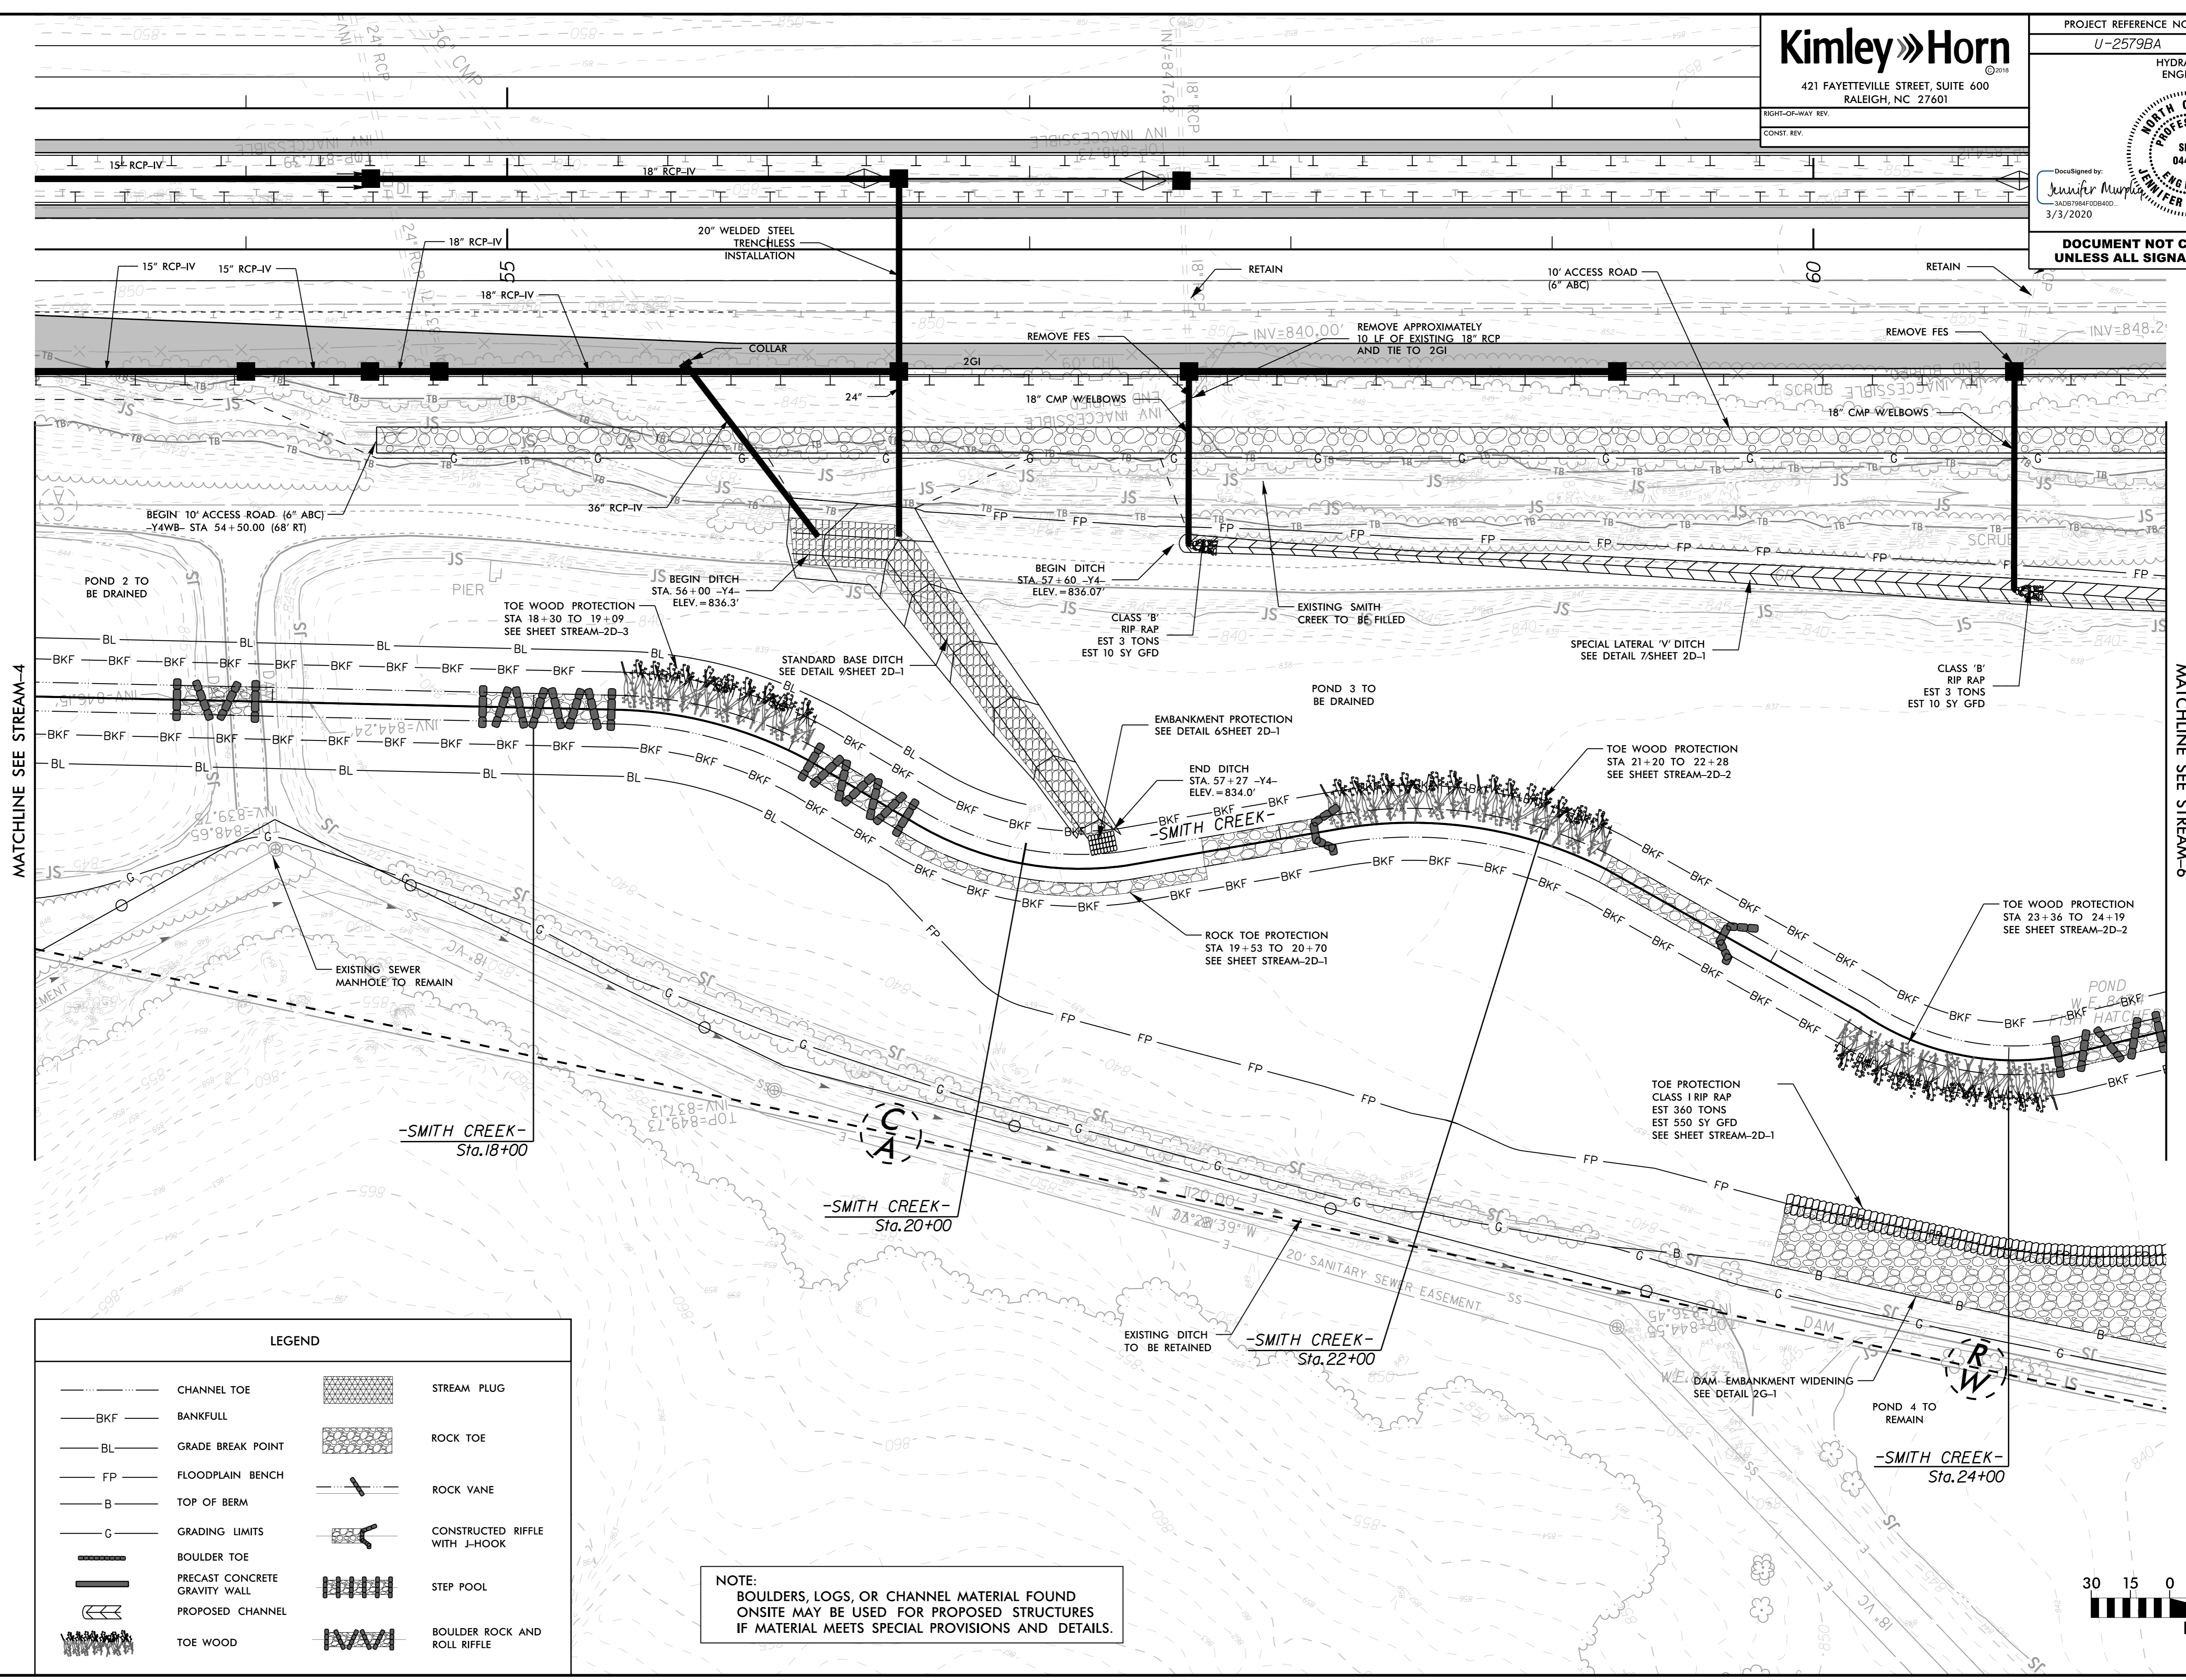

REVISIONS

MATCHLINE SEE STREAM-4

MATCHLINE SEE STREAM-6

LEGEND			
	CHANNEL TOE		STREAM PLUG
	BANKFULL		ROCK TOE
	GRADE BREAK POINT		ROCK VANE
	FLOODPLAIN BENCH		CONSTRUCTED RIFFLE WITH J-HOOK
	TOP OF BERM		STEP POOL
	GRADING LIMITS		BOULDER ROCK AND ROLL RIFFLE
	BOULDER TOE		
	PRECAST CONCRETE GRAVITY WALL		
	PROPOSED CHANNEL		
	TOE WOOD		

NOTE:
BOULDERS, LOGS, OR CHANNEL MATERIAL FOUND ONSITE MAY BE USED FOR PROPOSED STRUCTURES IF MATERIAL MEETS SPECIAL PROVISIONS AND DETAILS.

