


Kimley Horn
 421 FAYETTEVILLE STREET, SUITE 600
 RALEIGH, NC 27601

RIGHT-OF-WAY REV.
 CONST. REV.

30 15 0 30 60
 PLANS

PROJECT REFERENCE NO. U-2579BA	SHEET NO. STREAM-7
HYDRAULICS ENGINEER	
<p>DocuSigned by: Jennifer Murphy 3A0B184F0D840D 3/3/2020</p>	
<p>DOCUMENT NOT CONSIDERED FINAL UNLESS ALL SIGNATURES COMPLETED</p>	

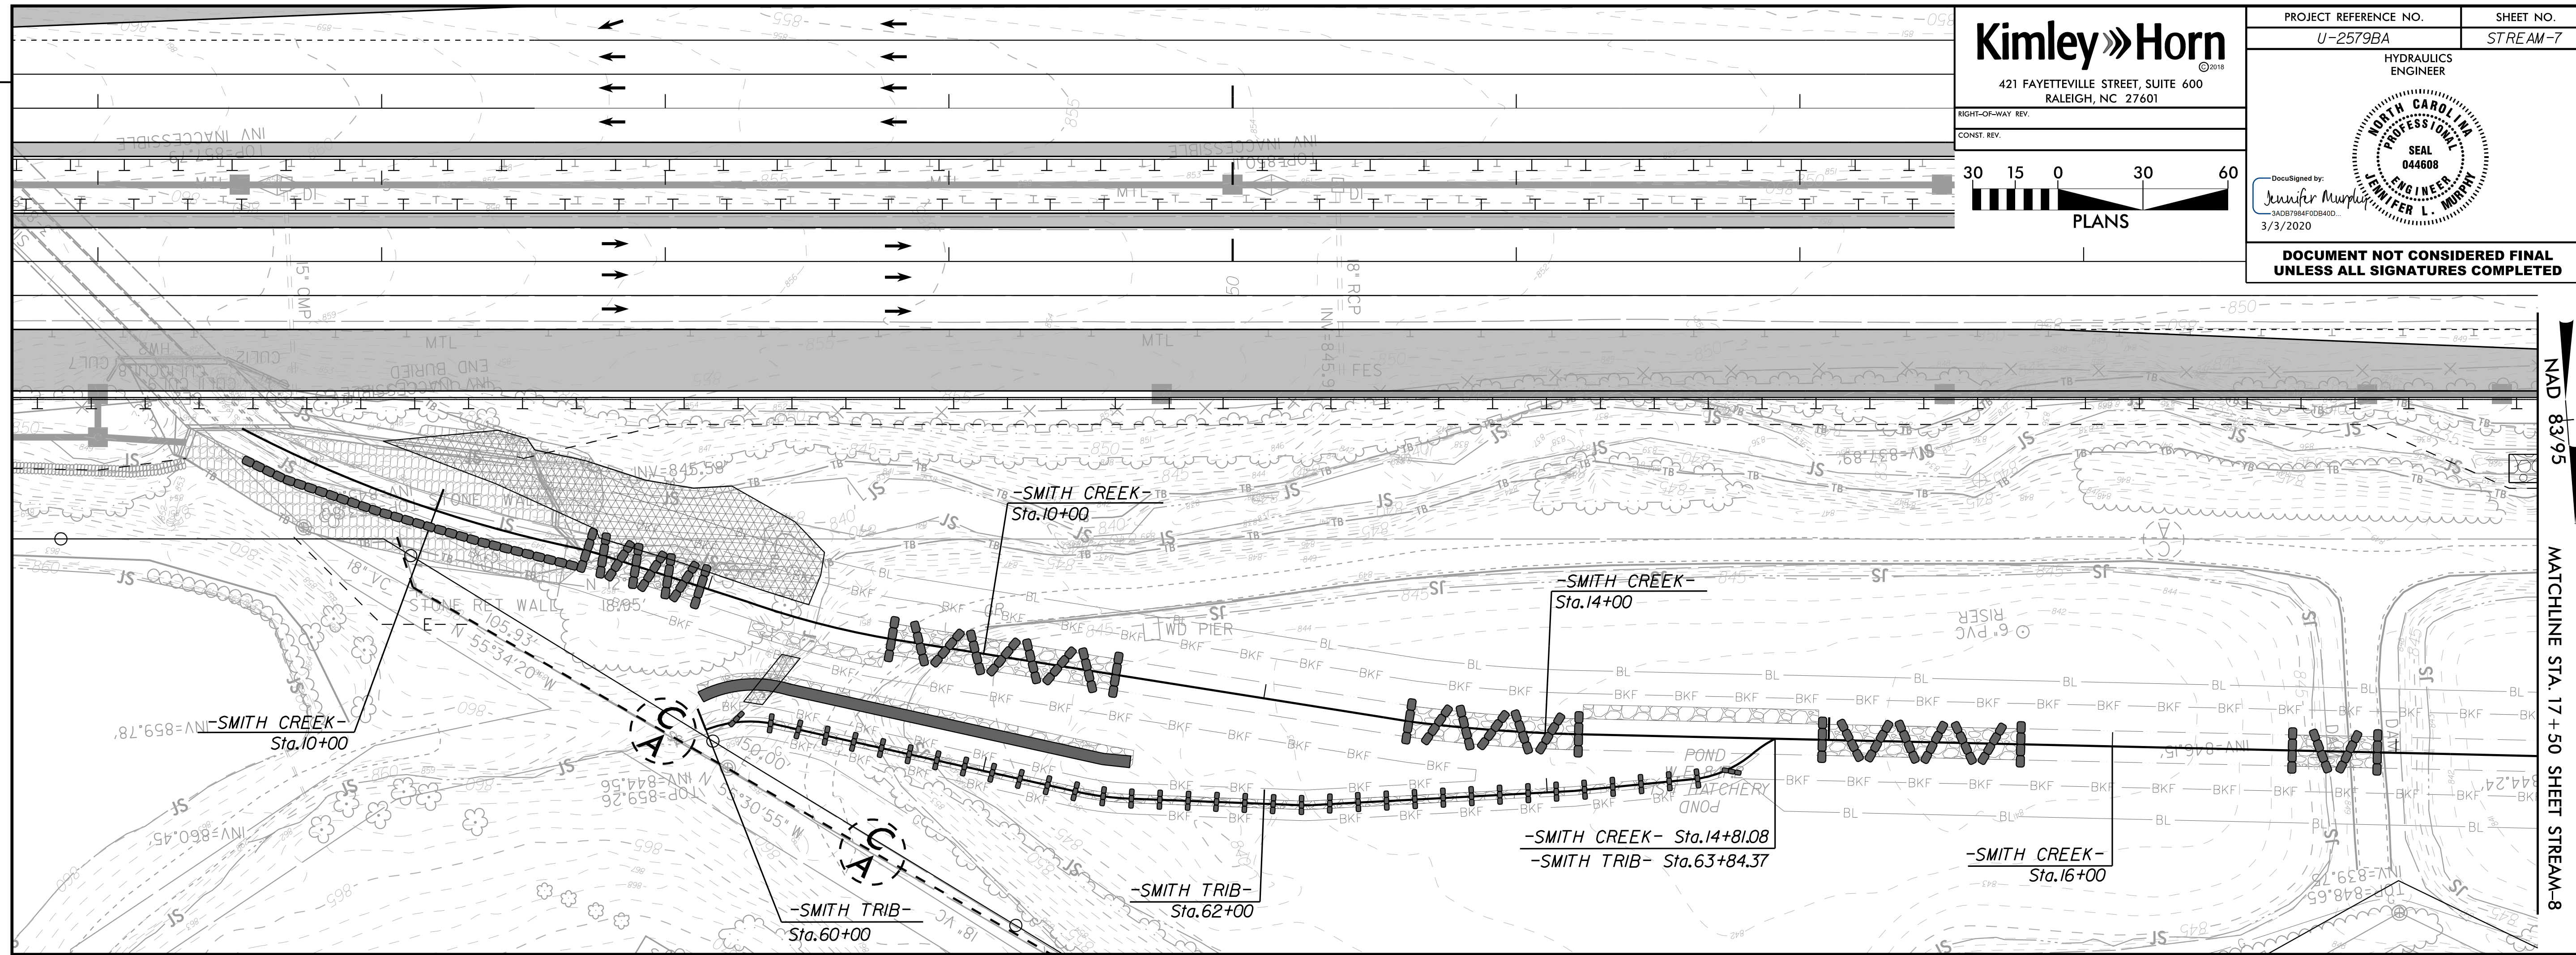

REVISIONS

NAD 83/95
MATCHLINE STA. 17 + 50 SHEET STREAM-8

