
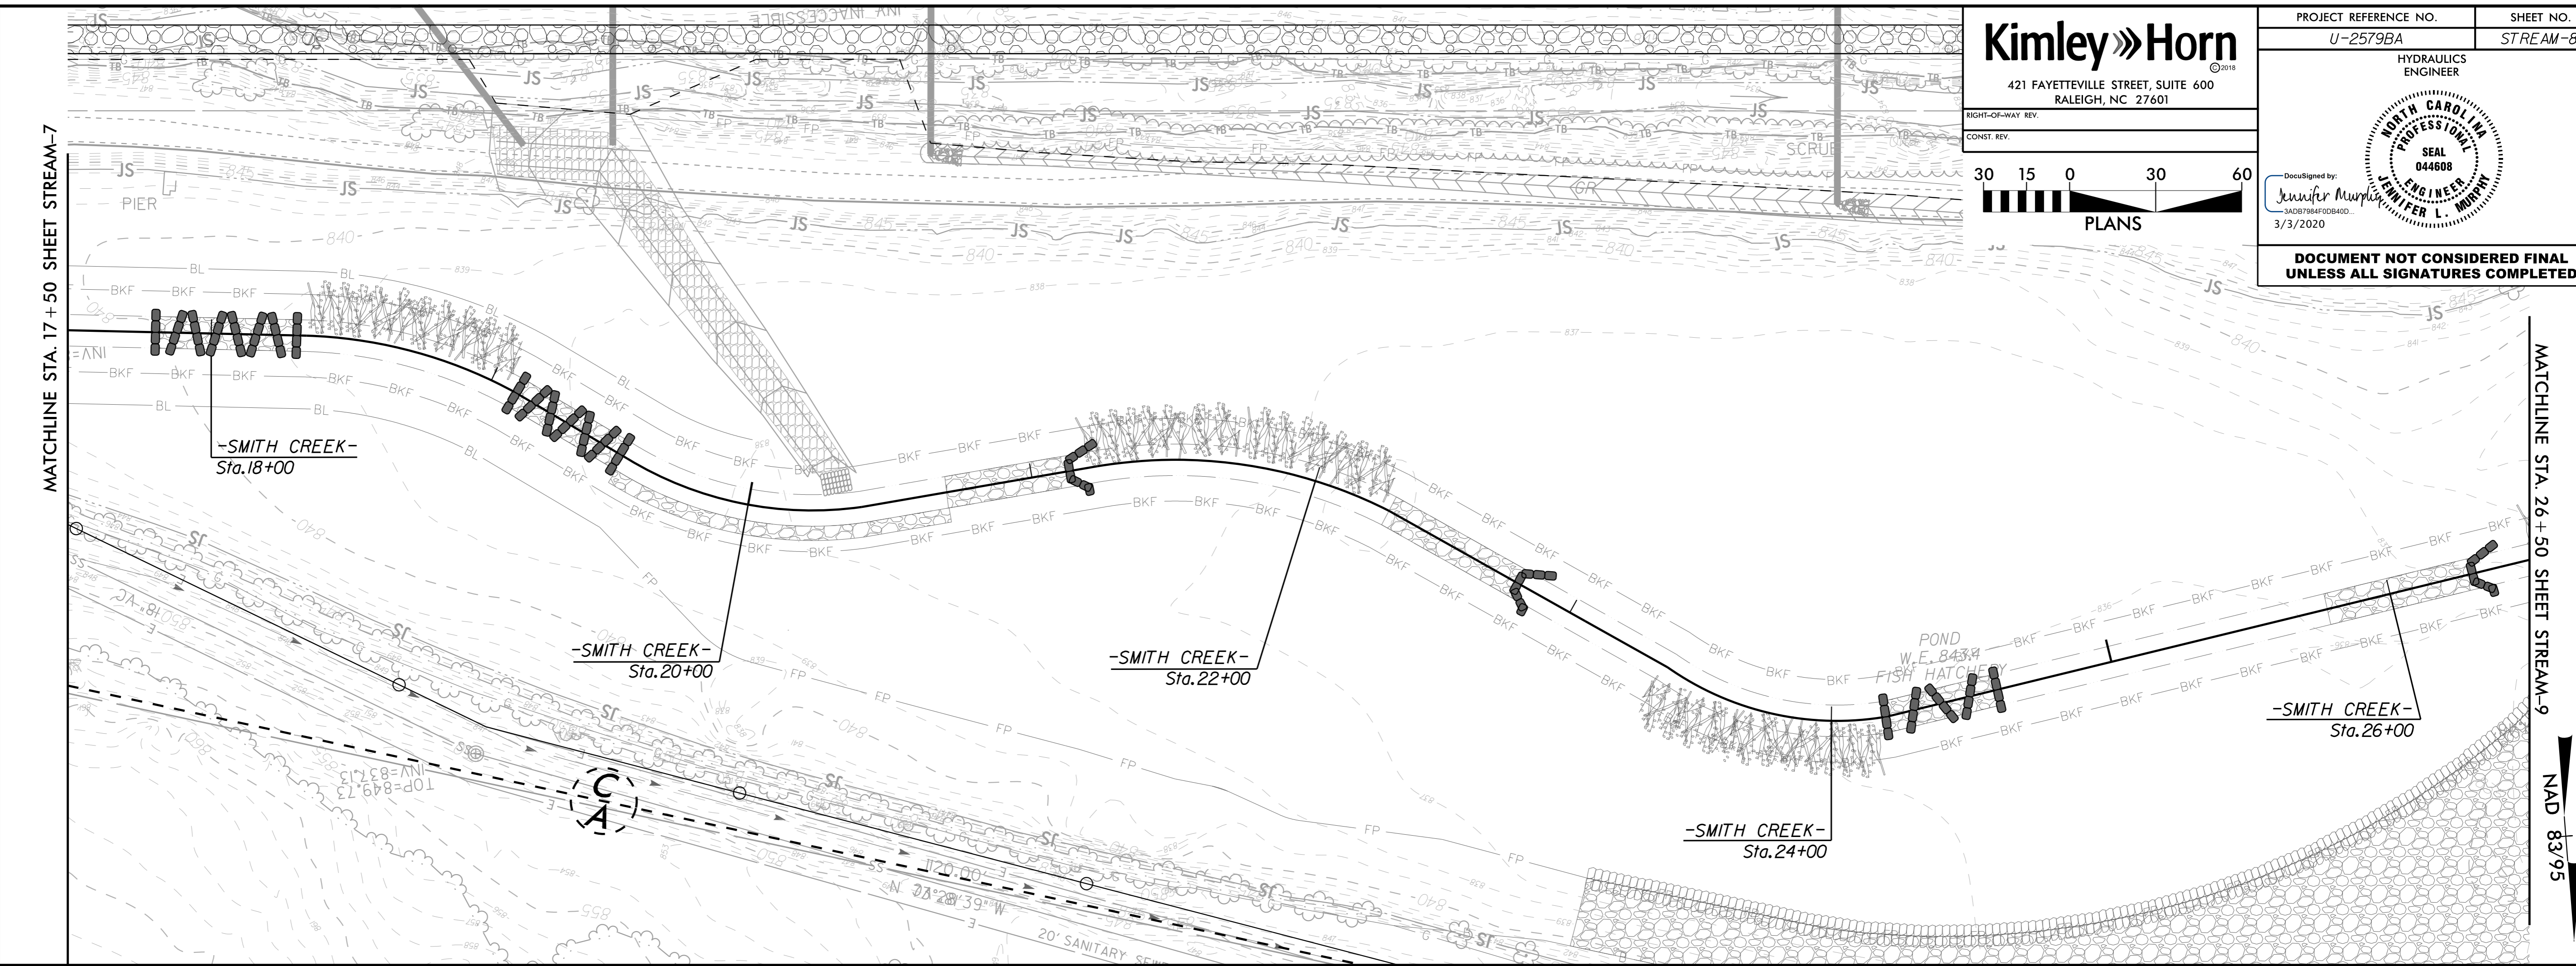


Kimley»Horn
 421 FAYETTEVILLE STREET, SUITE 600
 RALEIGH, NC 27601

RIGHT-OF-WAY REV.
 CONST. REV.

30 15 0 30 60
PLANS

PROJECT REFERENCE NO. U-2579BA	SHEET NO. STREAM-8
HYDRAULICS ENGINEER	
	
Documented by: Jennifer Murphree 3/3/2020	
DOCUMENT NOT CONSIDERED FINAL UNLESS ALL SIGNATURES COMPLETED	



REVISIONS

-SMITH CREEK-

