


REVISIONS



-SMITH CREEK-

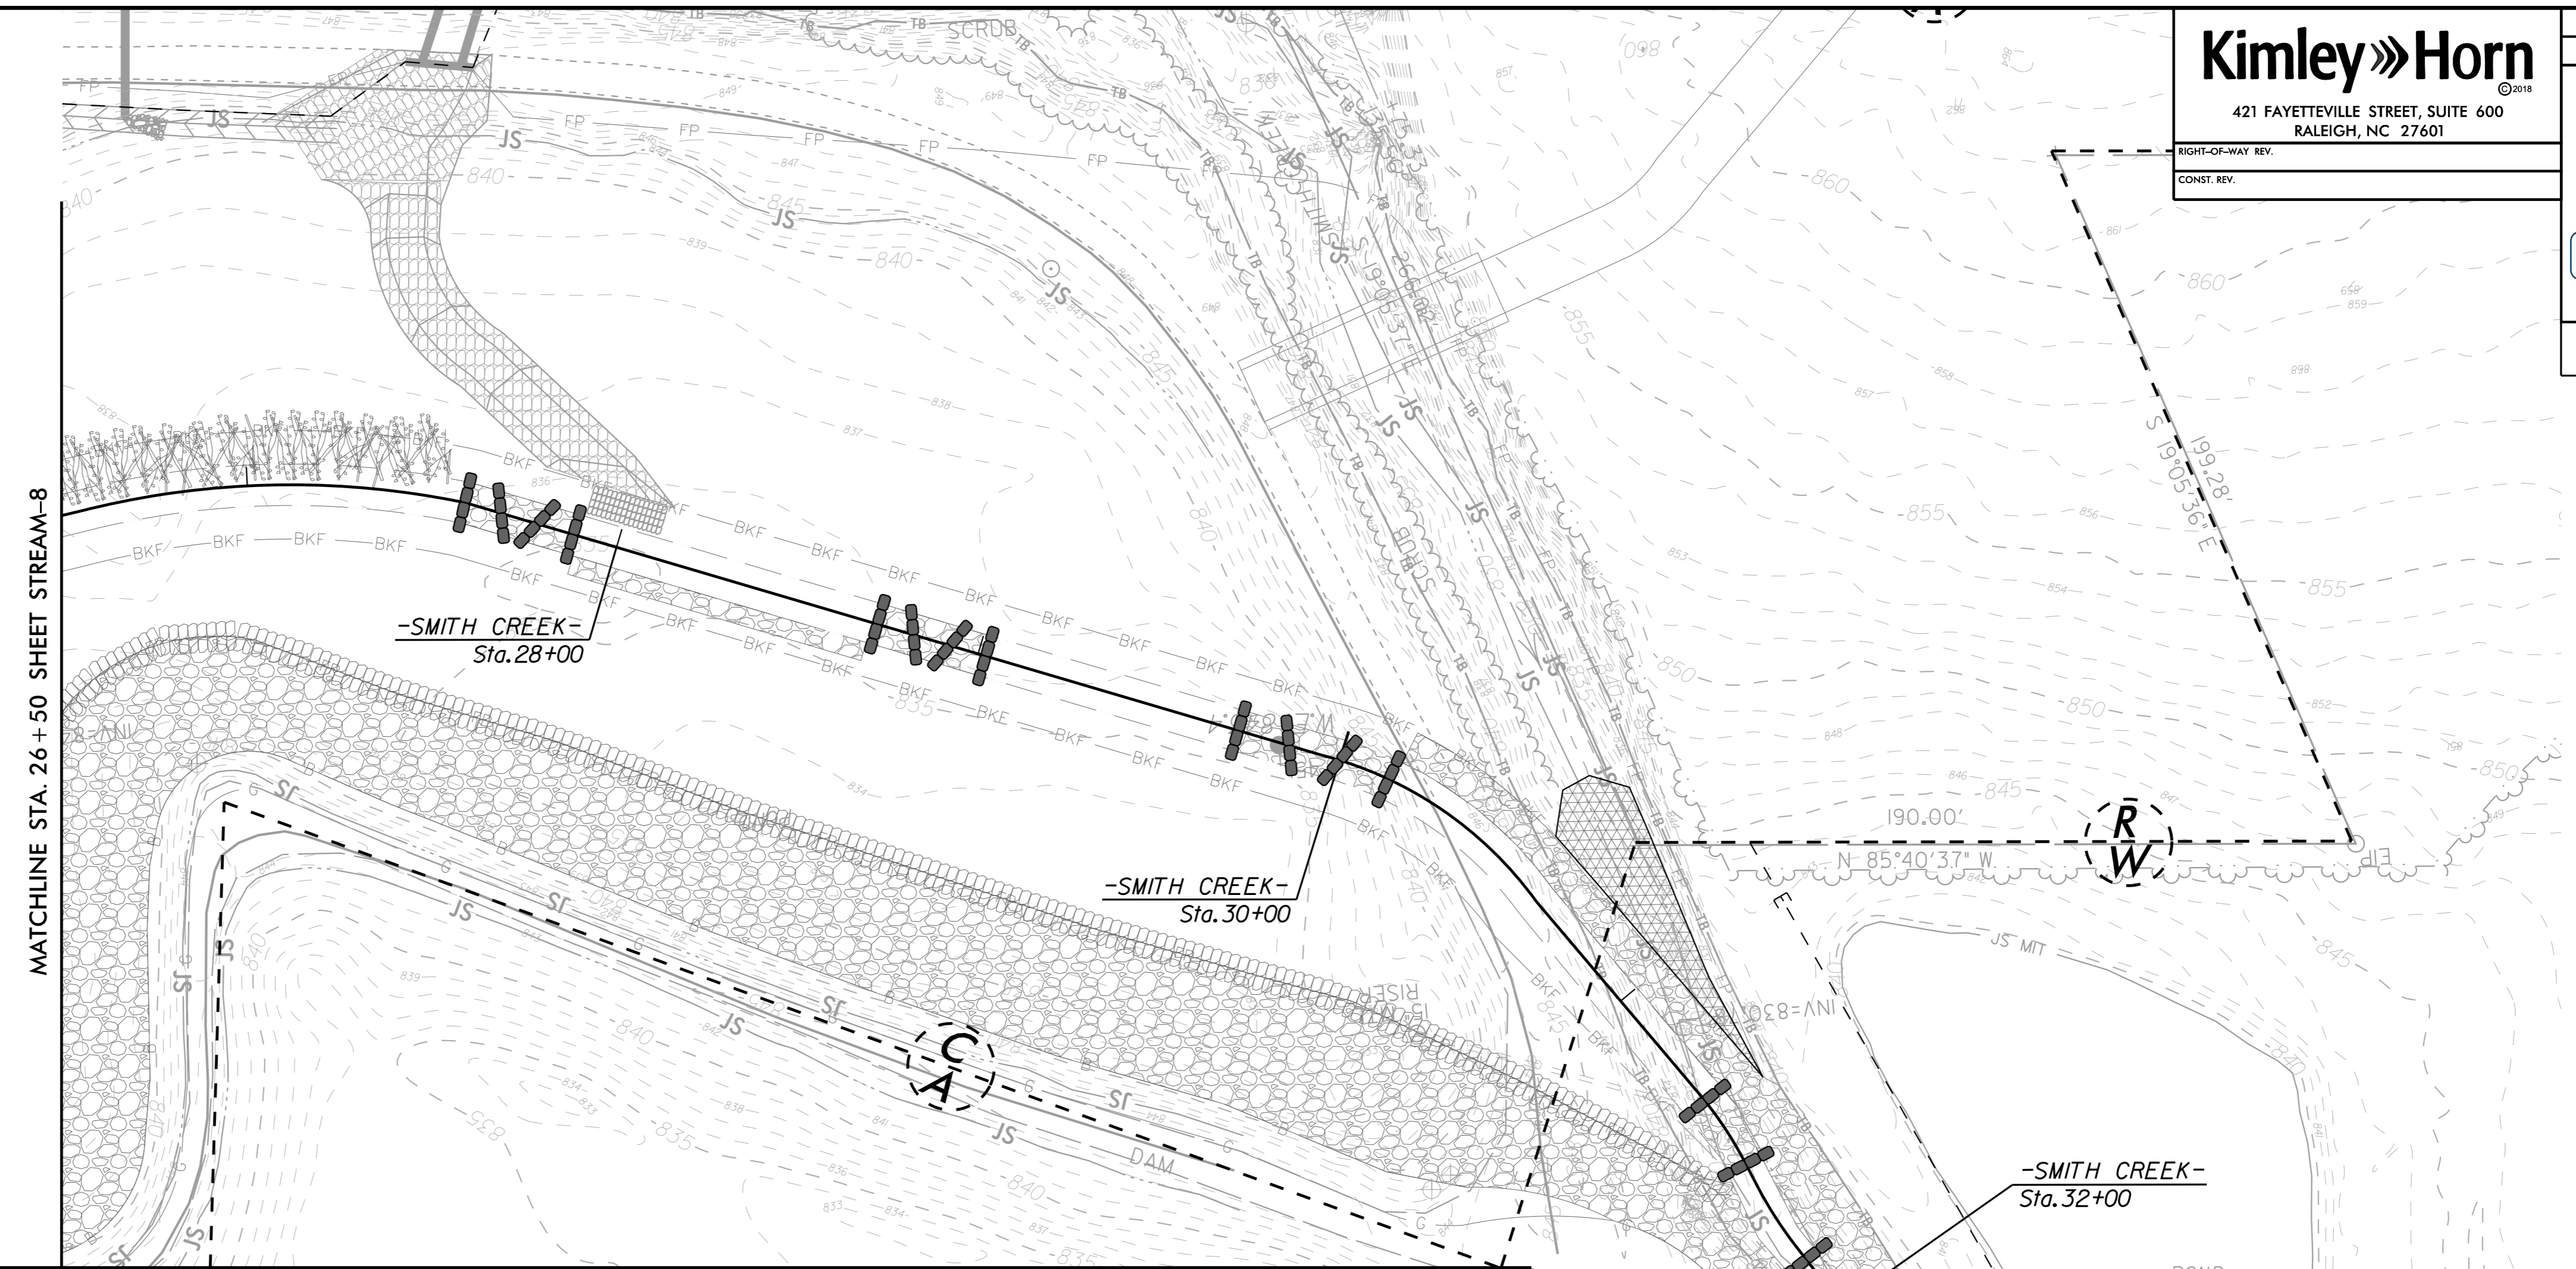