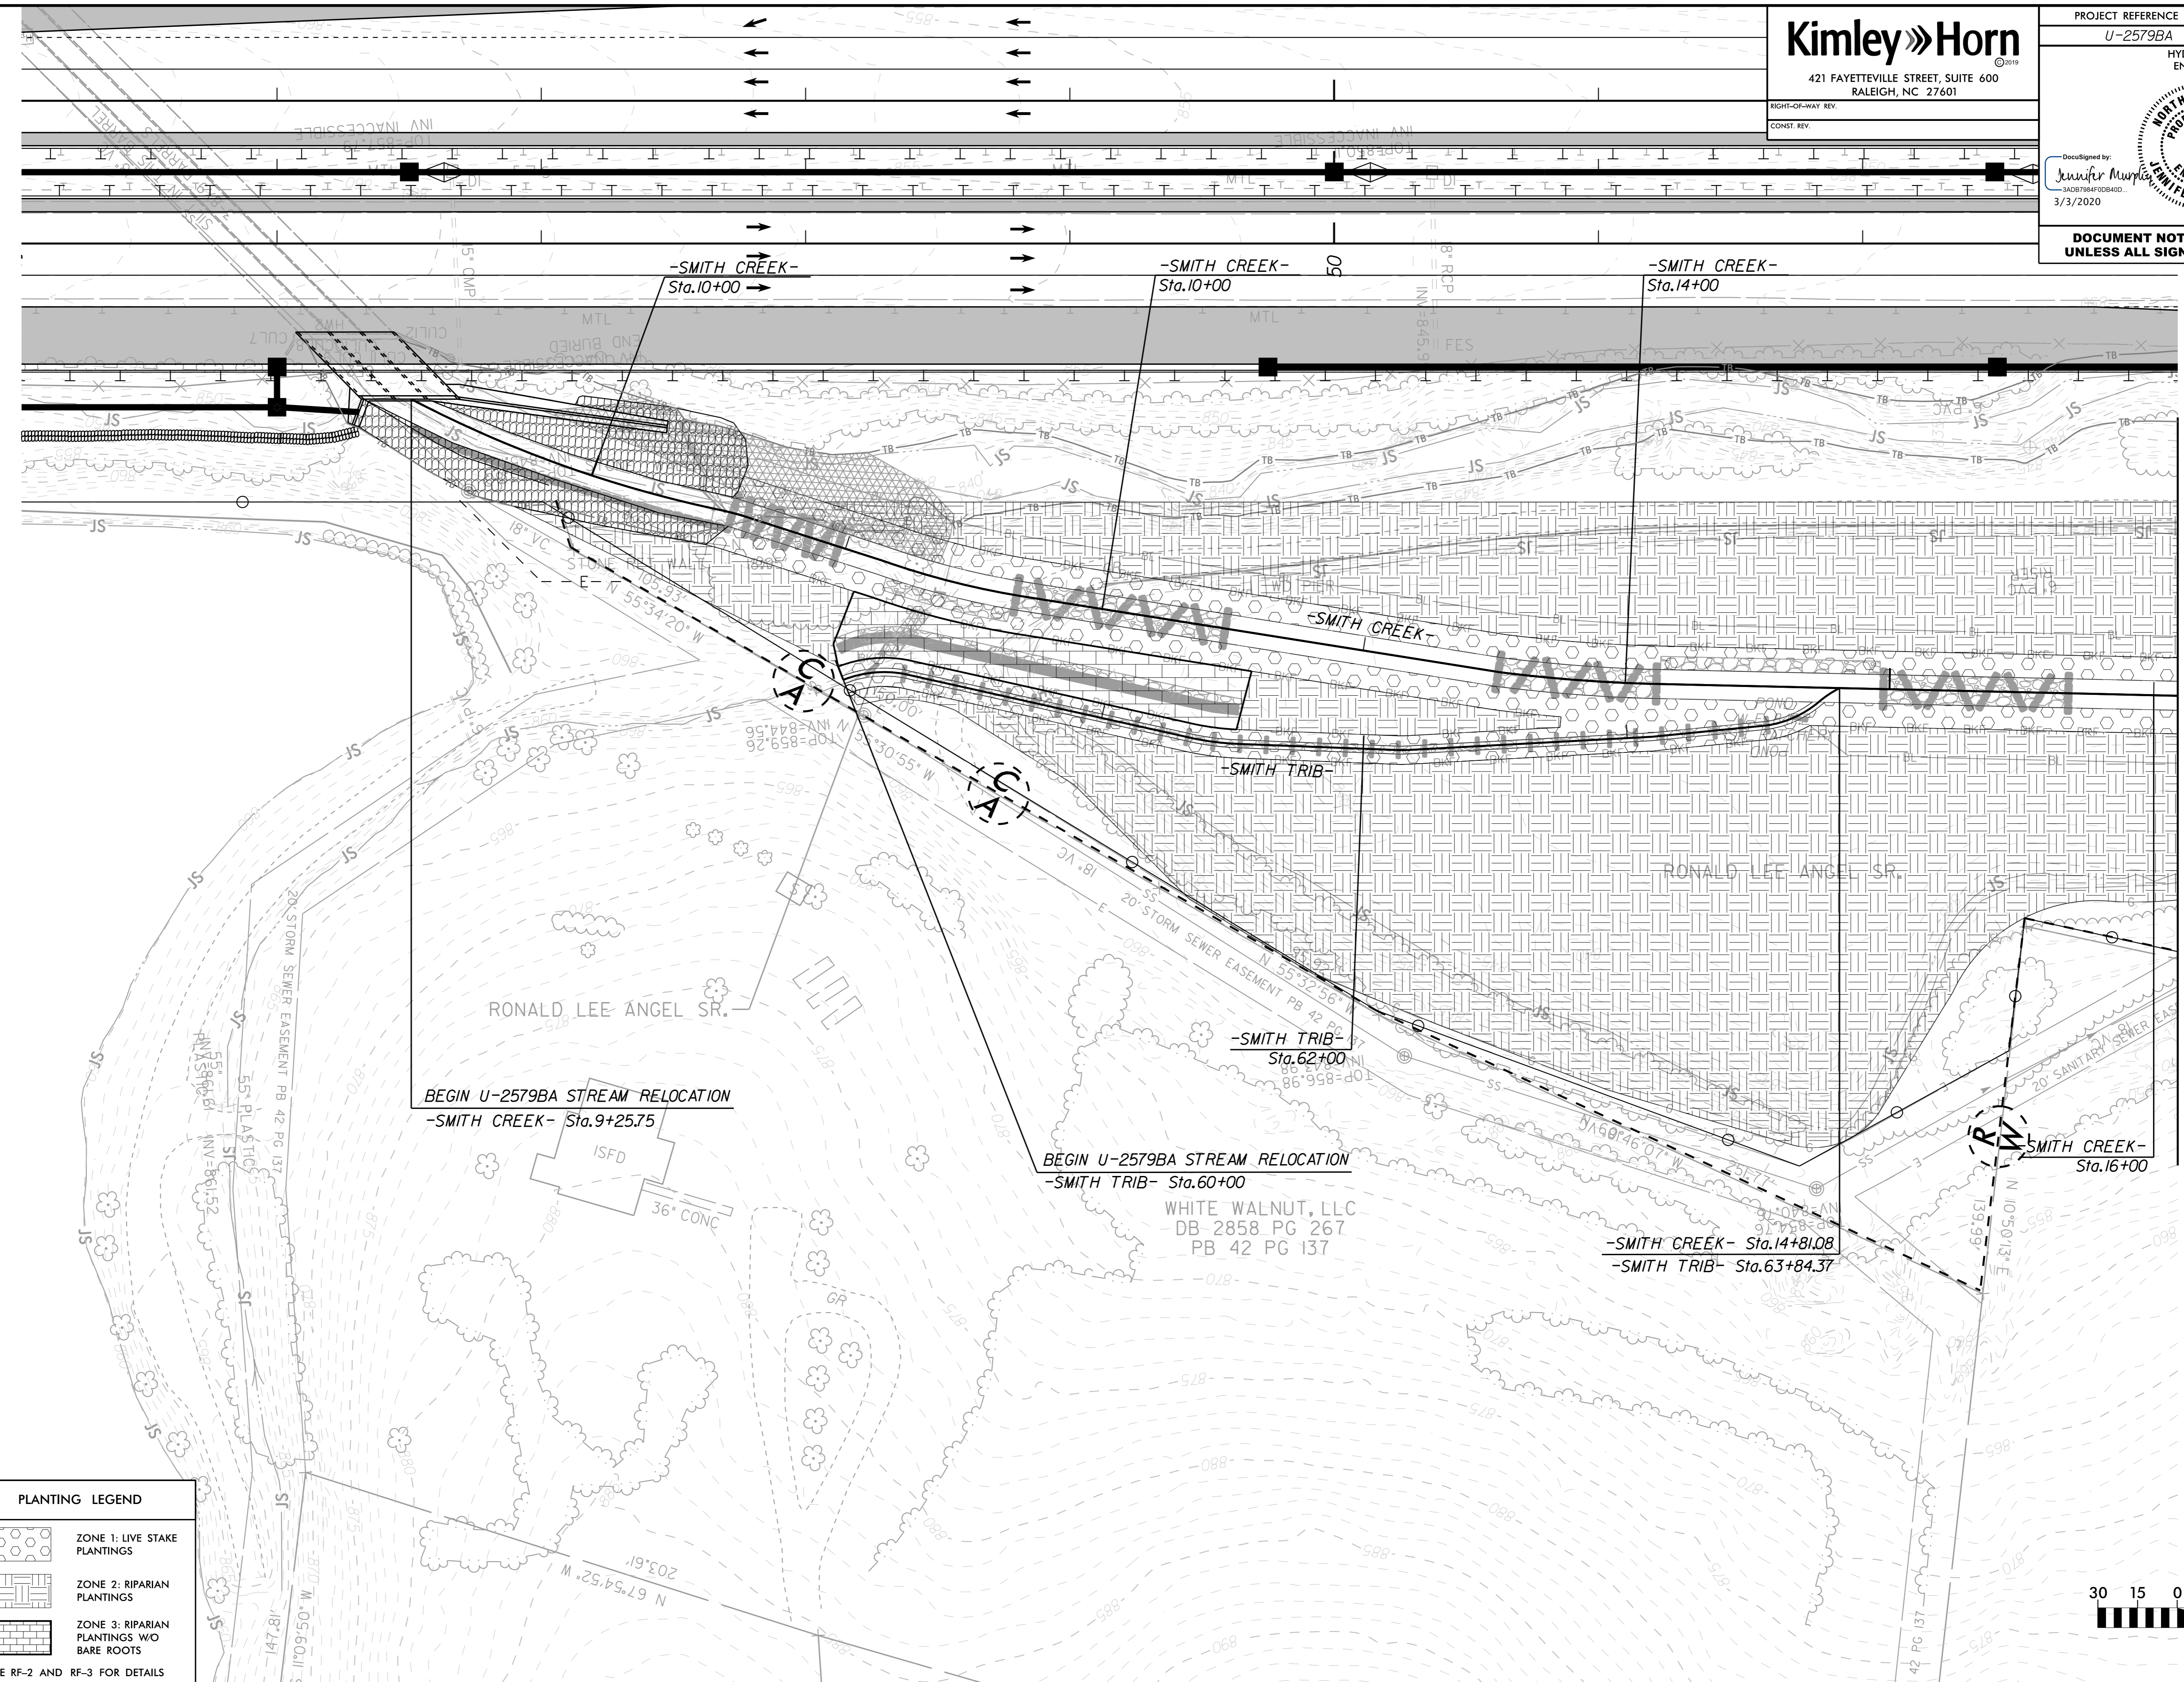


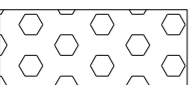

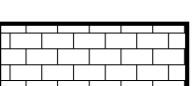
REVISIONS

NAD 83/95

MATCHLINE SEE STREAM-11



**PLANTING LEGEND**

	ZONE 1: LIVE STAKE PLANTINGS
	ZONE 2: RIPARIAN PLANTINGS
	ZONE 3: RIPARIAN PLANTINGS W/O BARE ROOTS

SEE RF-2 AND RF-3 FOR DETAILS

