


**DOCUMENT NOT CONSIDERED FINAL
UNLESS ALL SIGNATURES COMPLETED**

NAD 83 95

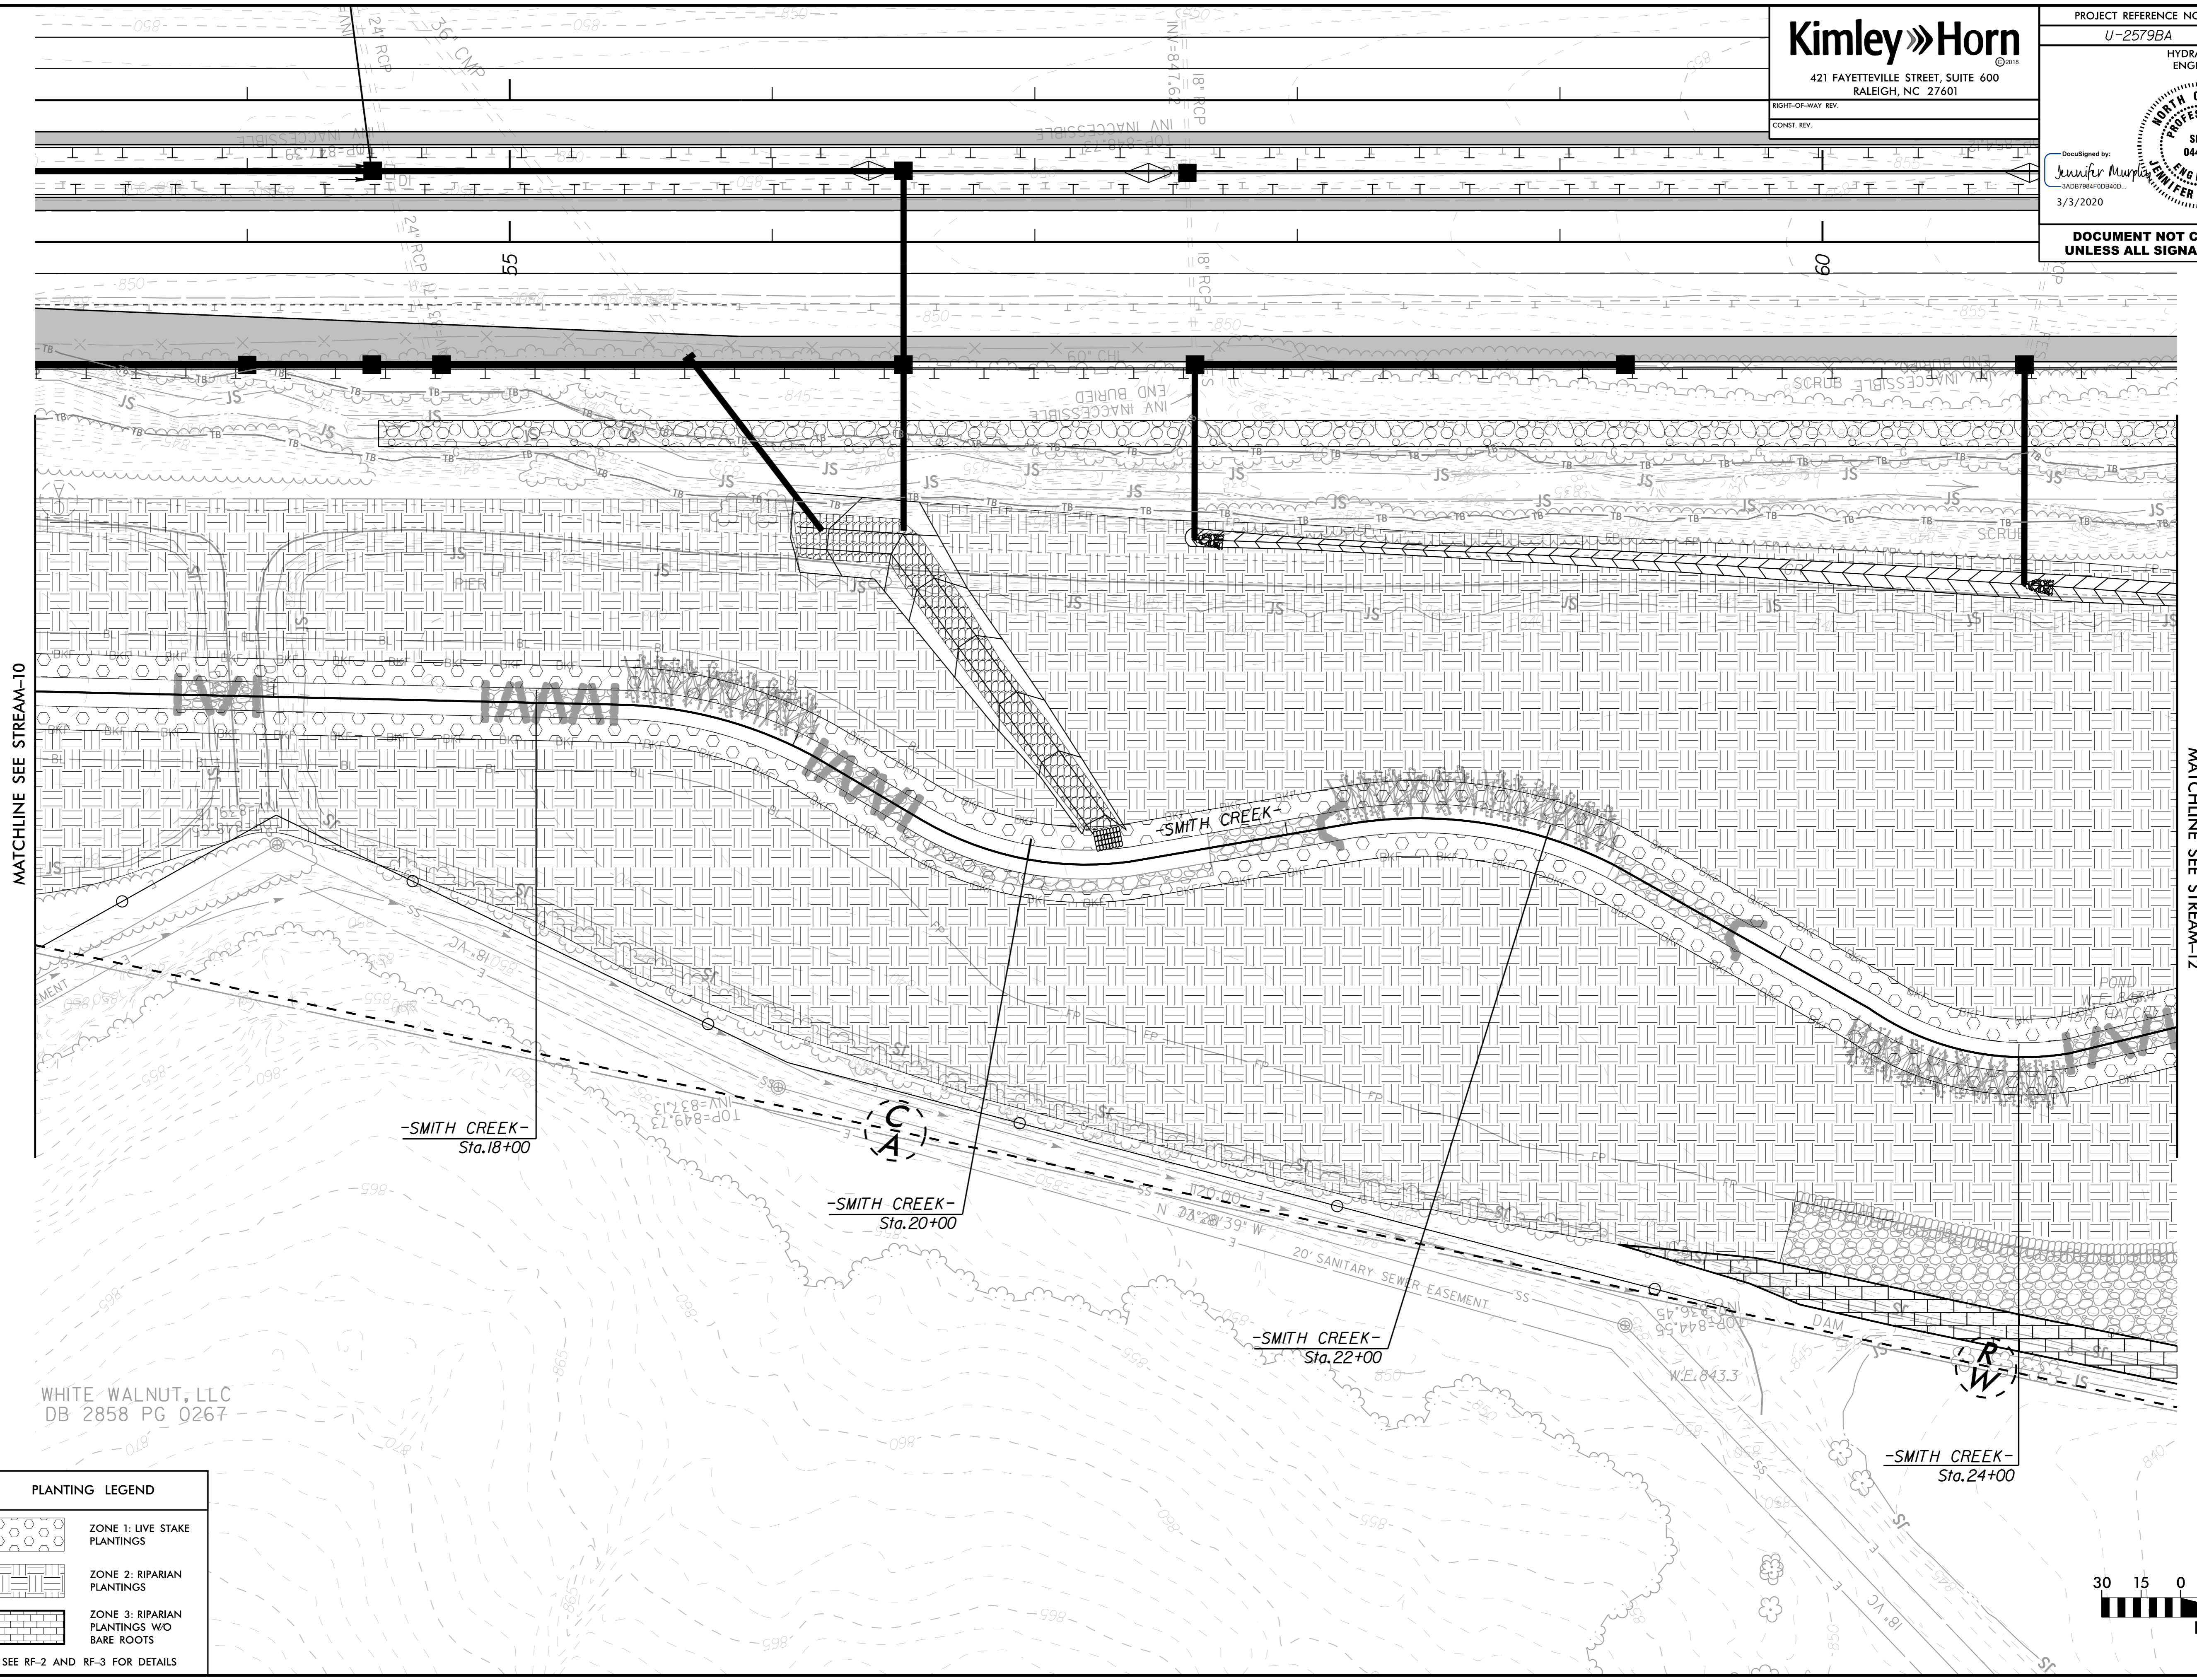

MATCHLINE SEE STREAM-10

MATCHLINE SEE STREAM-12

REVISIONS

WHITE WALNUT, LLC
 DB 2858 PG 0267

PLANTING LEGEND

	ZONE 1: LIVE STAKE PLANTINGS
	ZONE 2: RIPARIAN PLANTINGS
	ZONE 3: RIPARIAN PLANTINGS W/O BARE ROOTS

SEE RF-2 AND RF-3 FOR DETAILS

