


8/23/99

1/22/2020

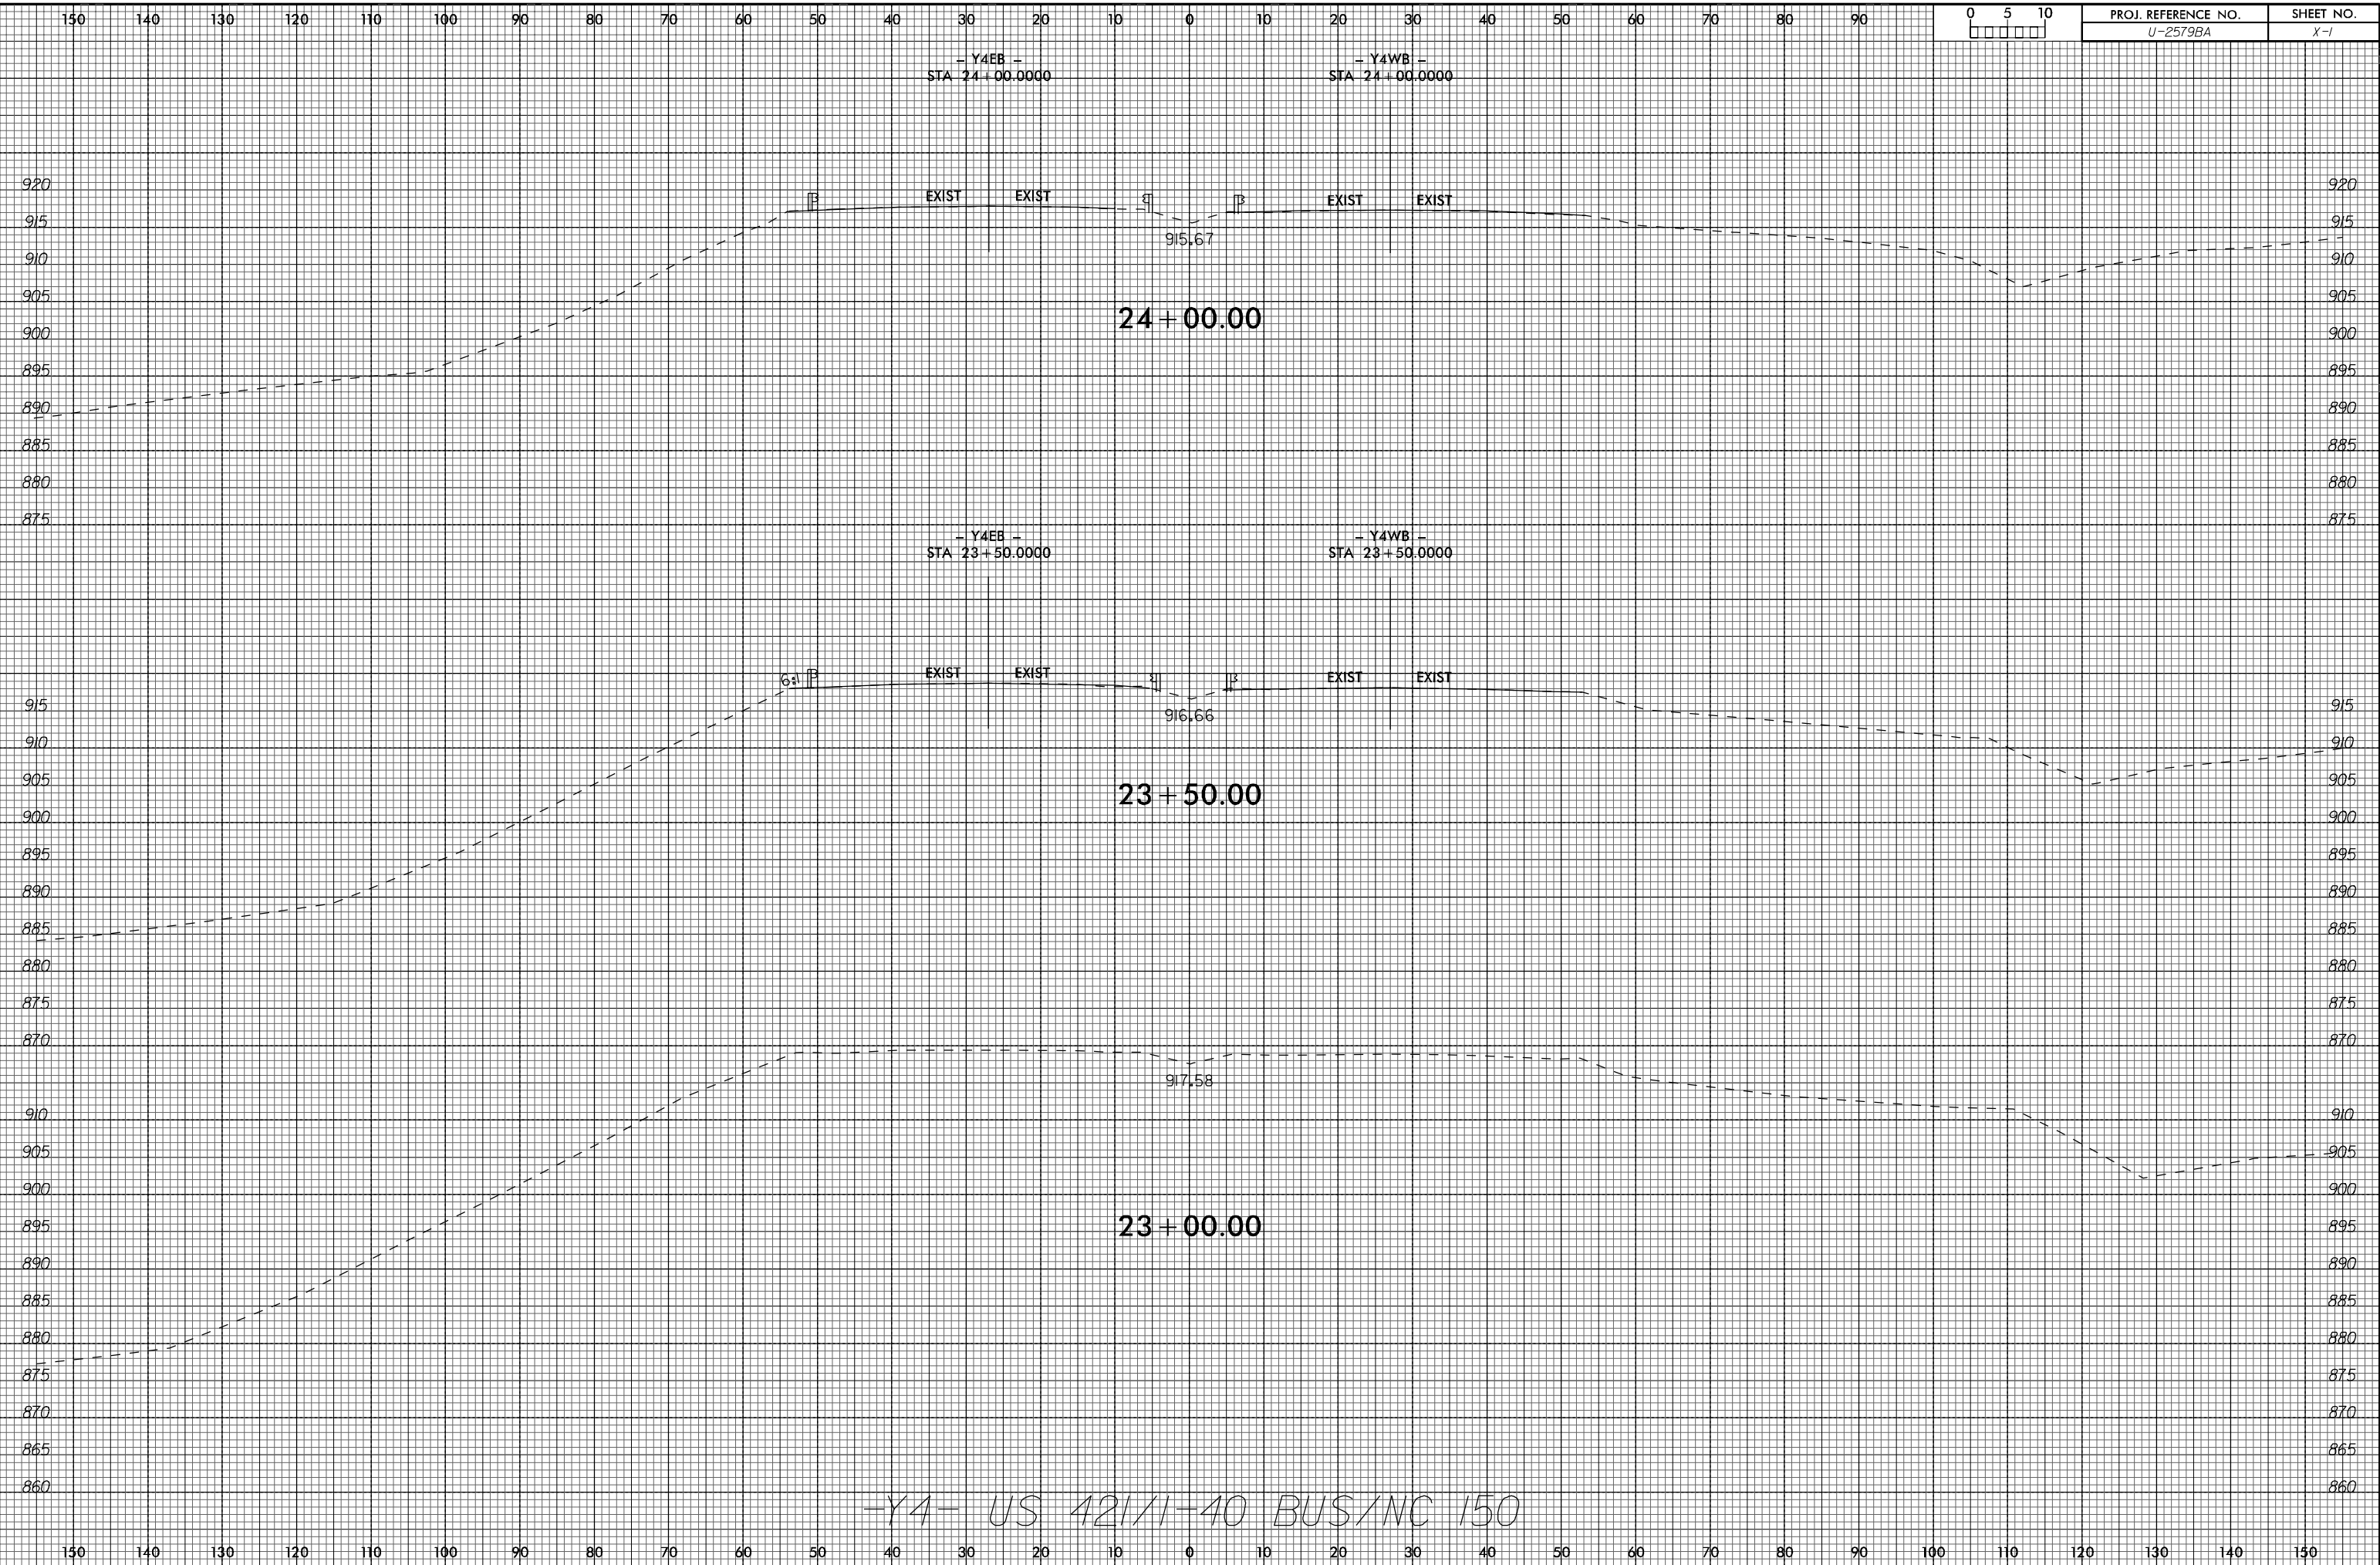

0	5	10
□	□	□

PROJ. REFERENCE NO.	SHEET NO.
U-2579BA	X-1

-Y4- US 421/1-40 BUS/NC 150