


8/23/99

1/22/2020

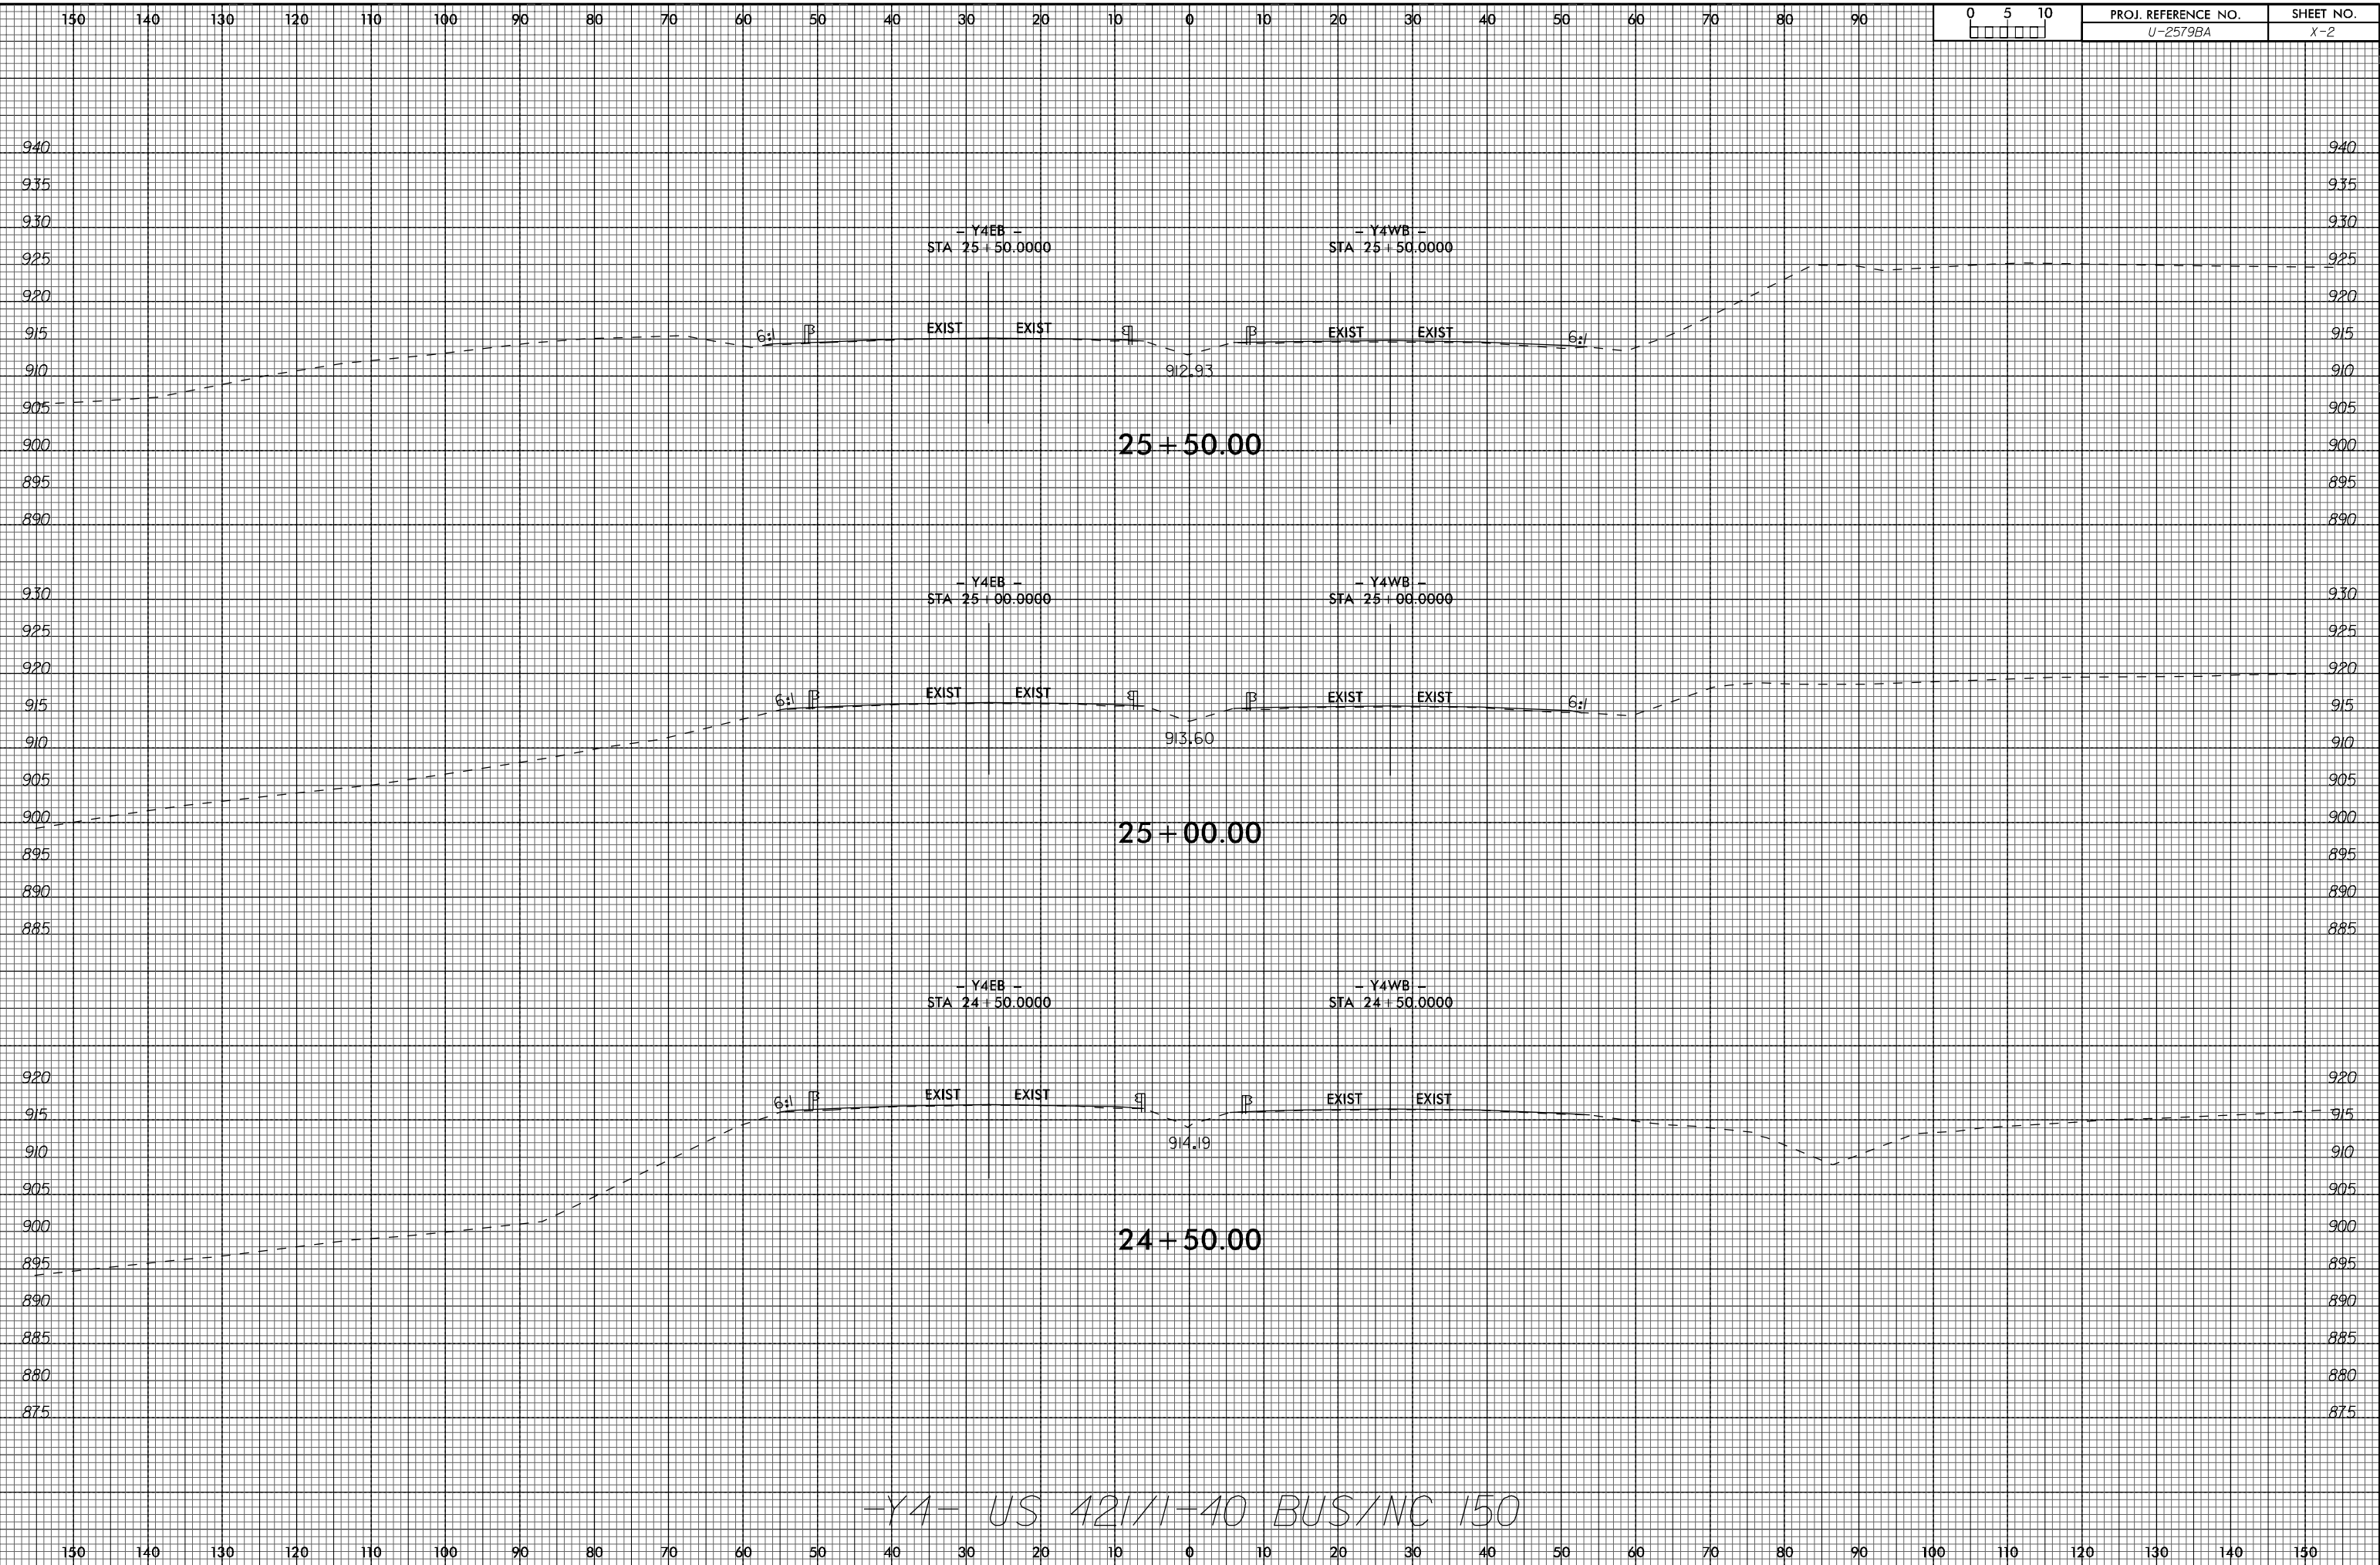

0	5	10
□	□	□

PROJ. REFERENCE NO. U-2579BA	SHEET NO. X-2
---------------------------------	------------------