
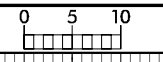


8/23/99

1/22/2020

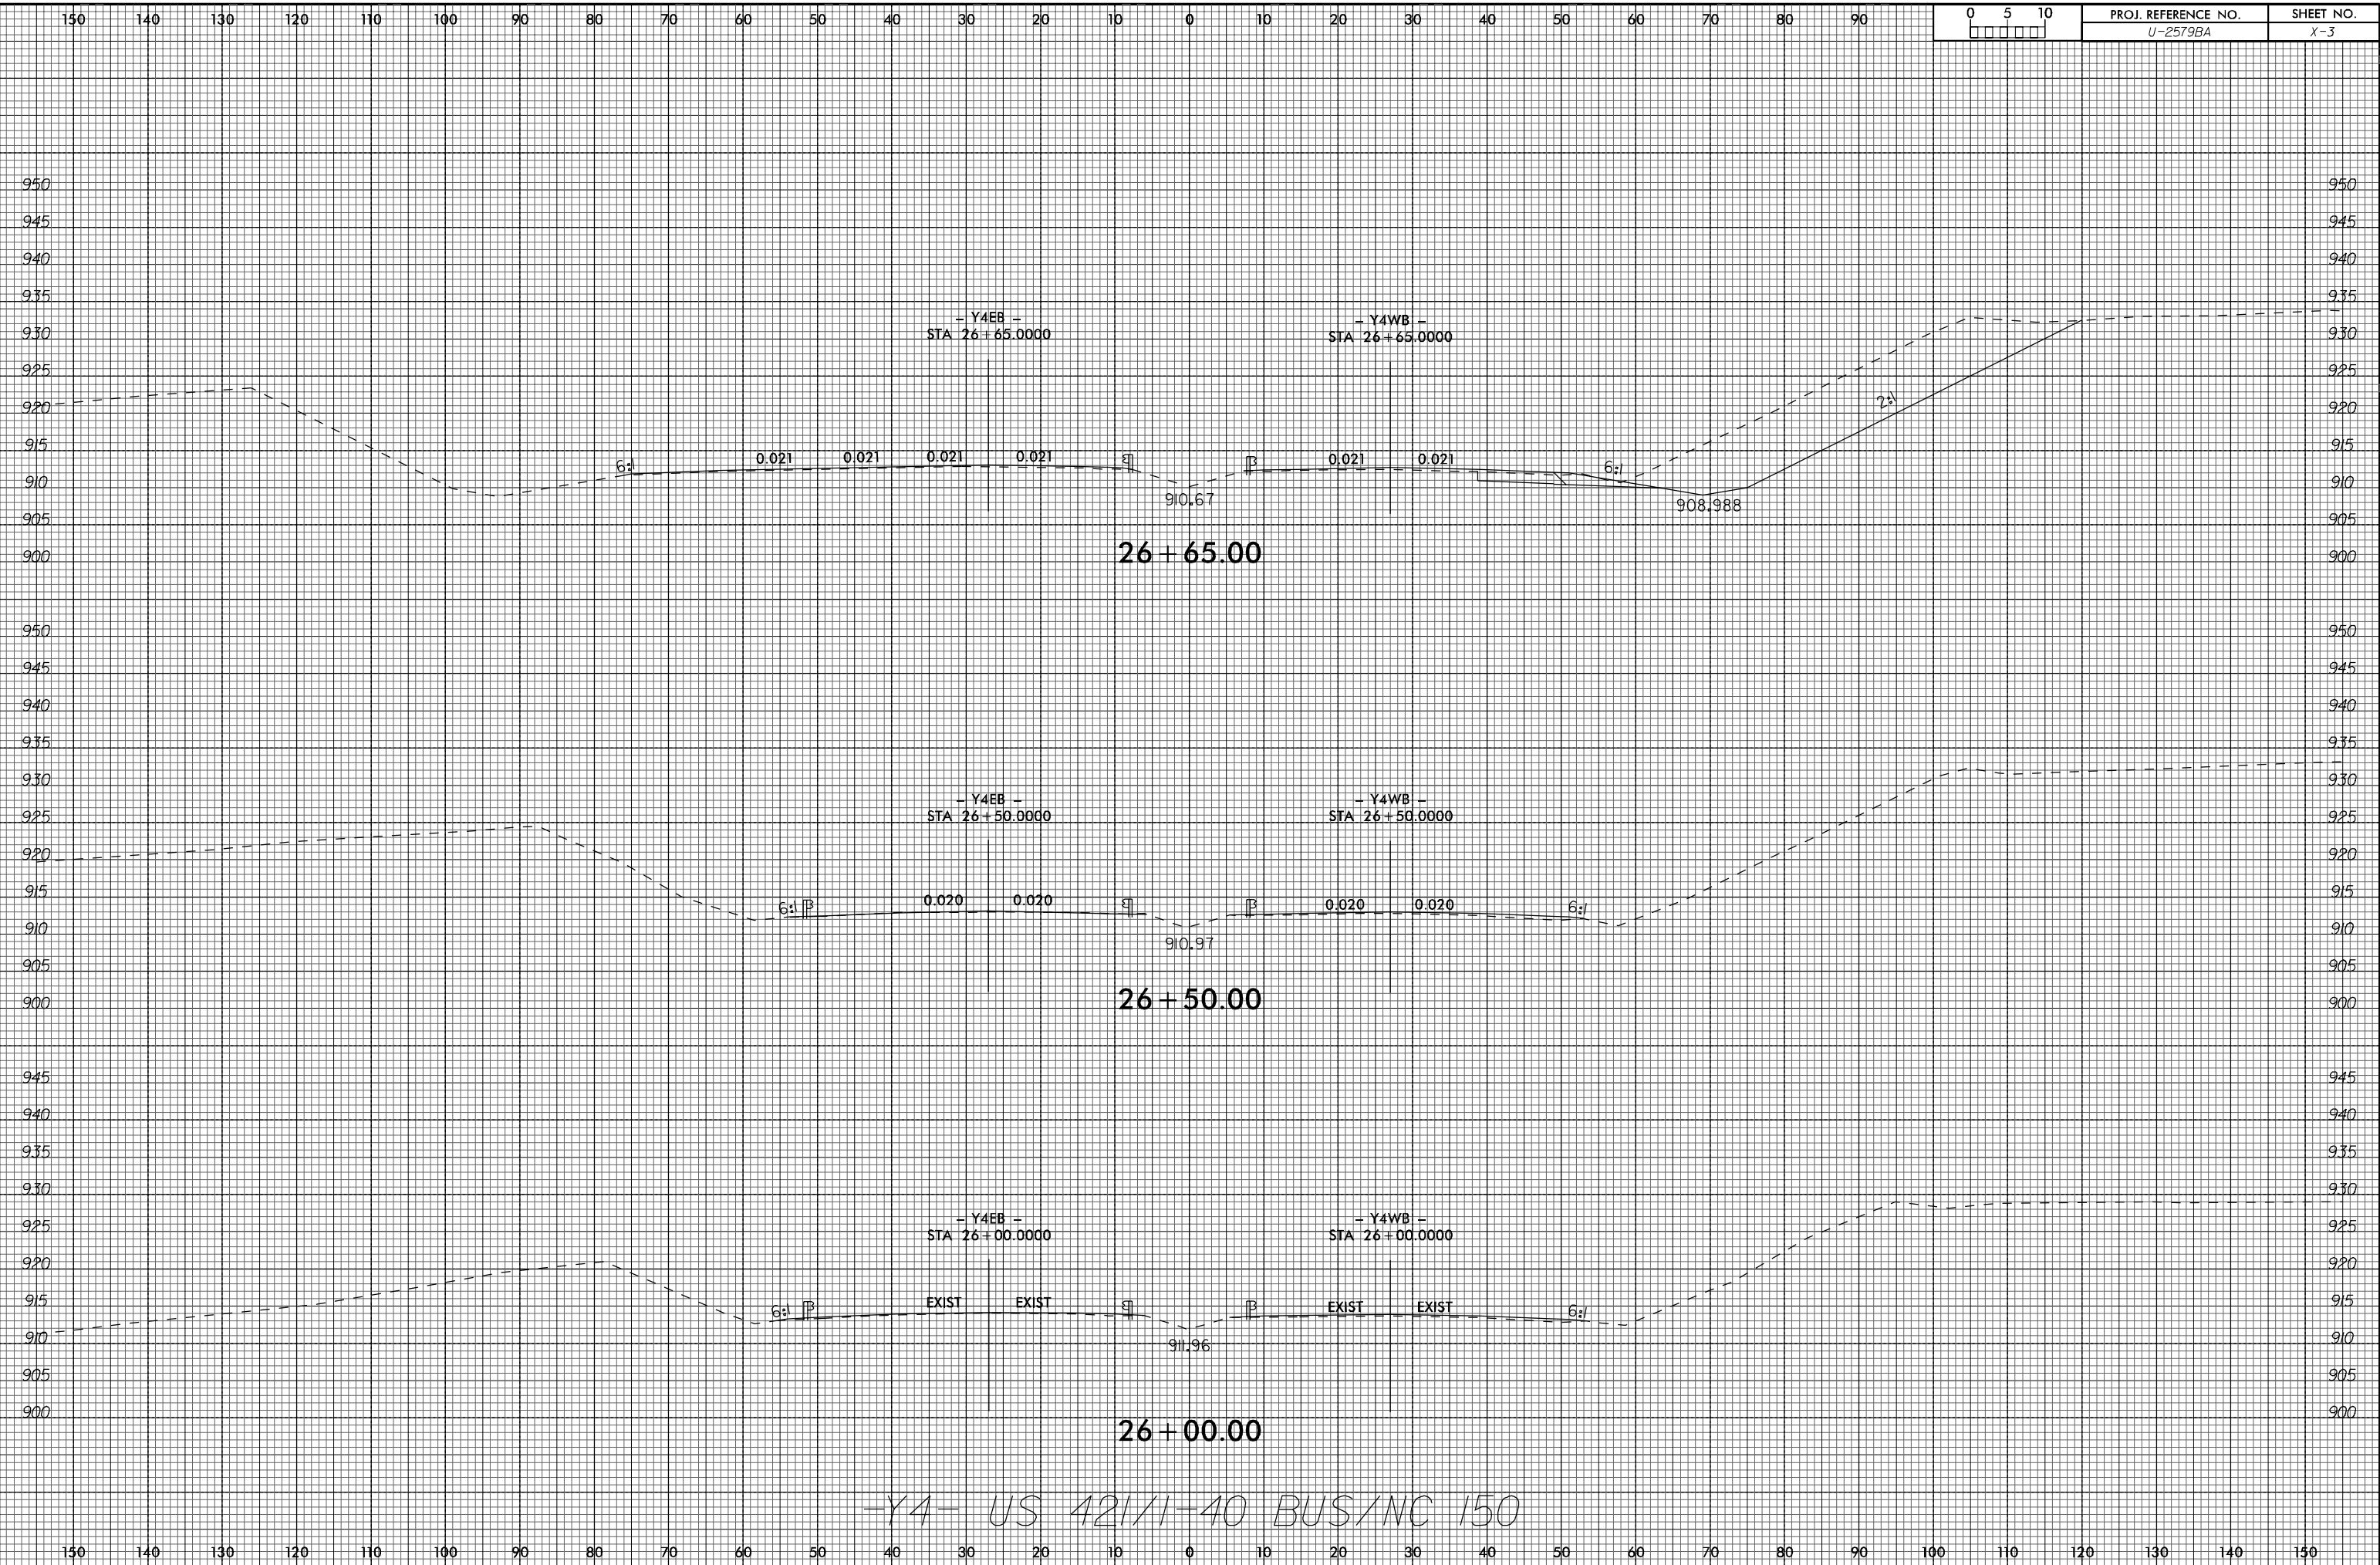

PROJ. REFERENCE NO. U-2579BA	SHEET NO. X-3
---------------------------------	------------------

-Y4- US 421/1-40 BUS/NC 150