

8/23/99


1/22/2020

150 140 130 120 110 100 90 80 70 60 50 40 30 20 10 0 10 20 30 40 50 60 70 80 90


0 5 10
□ □ □ □ □

PROJ. REFERENCE NO.
U-2579BA

SHEET NO.
X-13

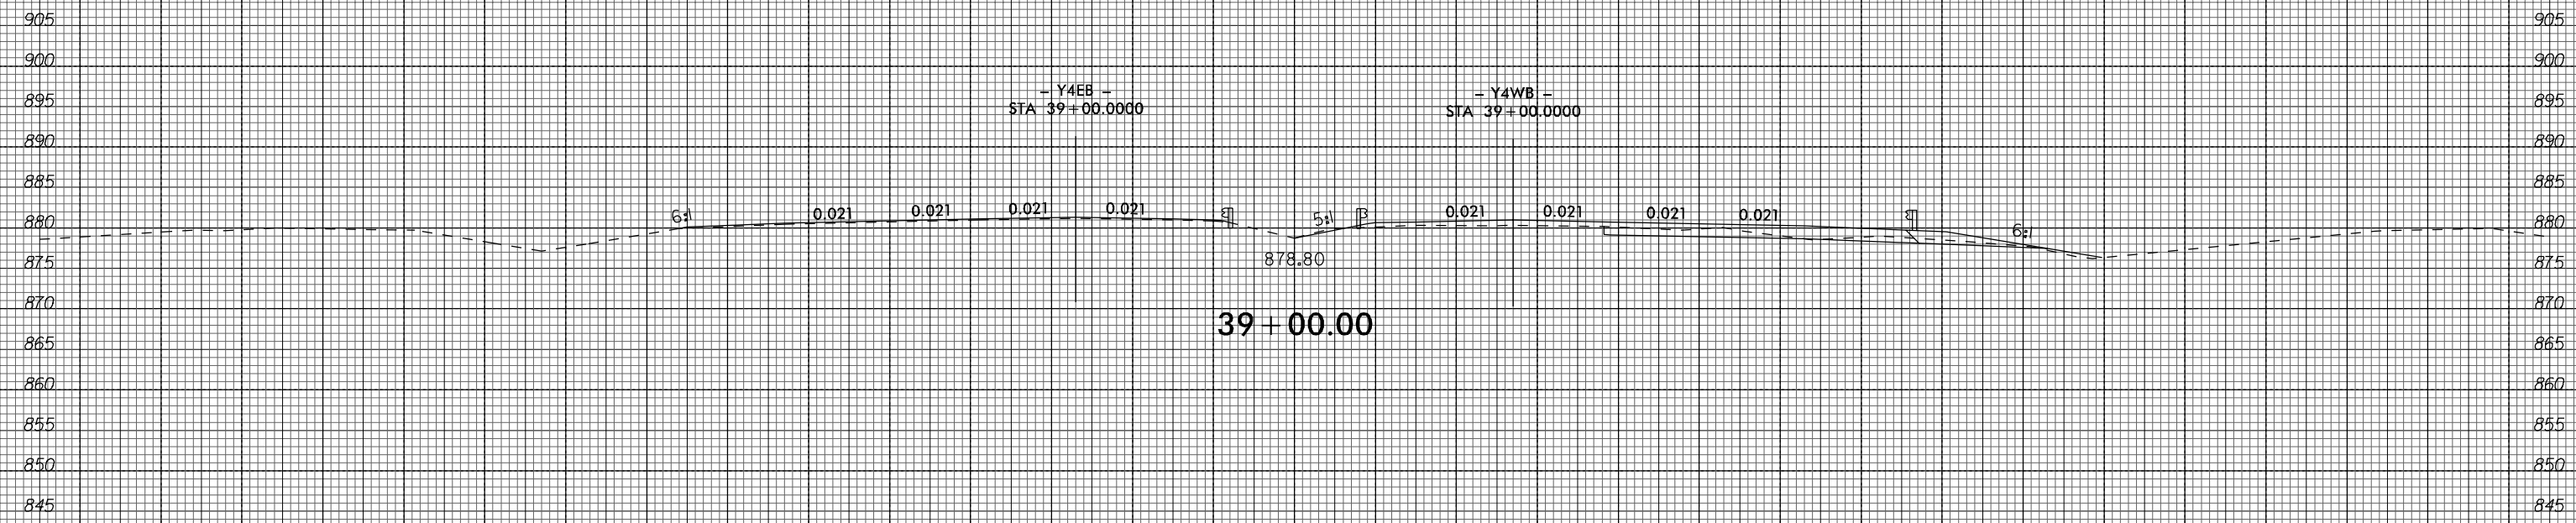

39+00.00

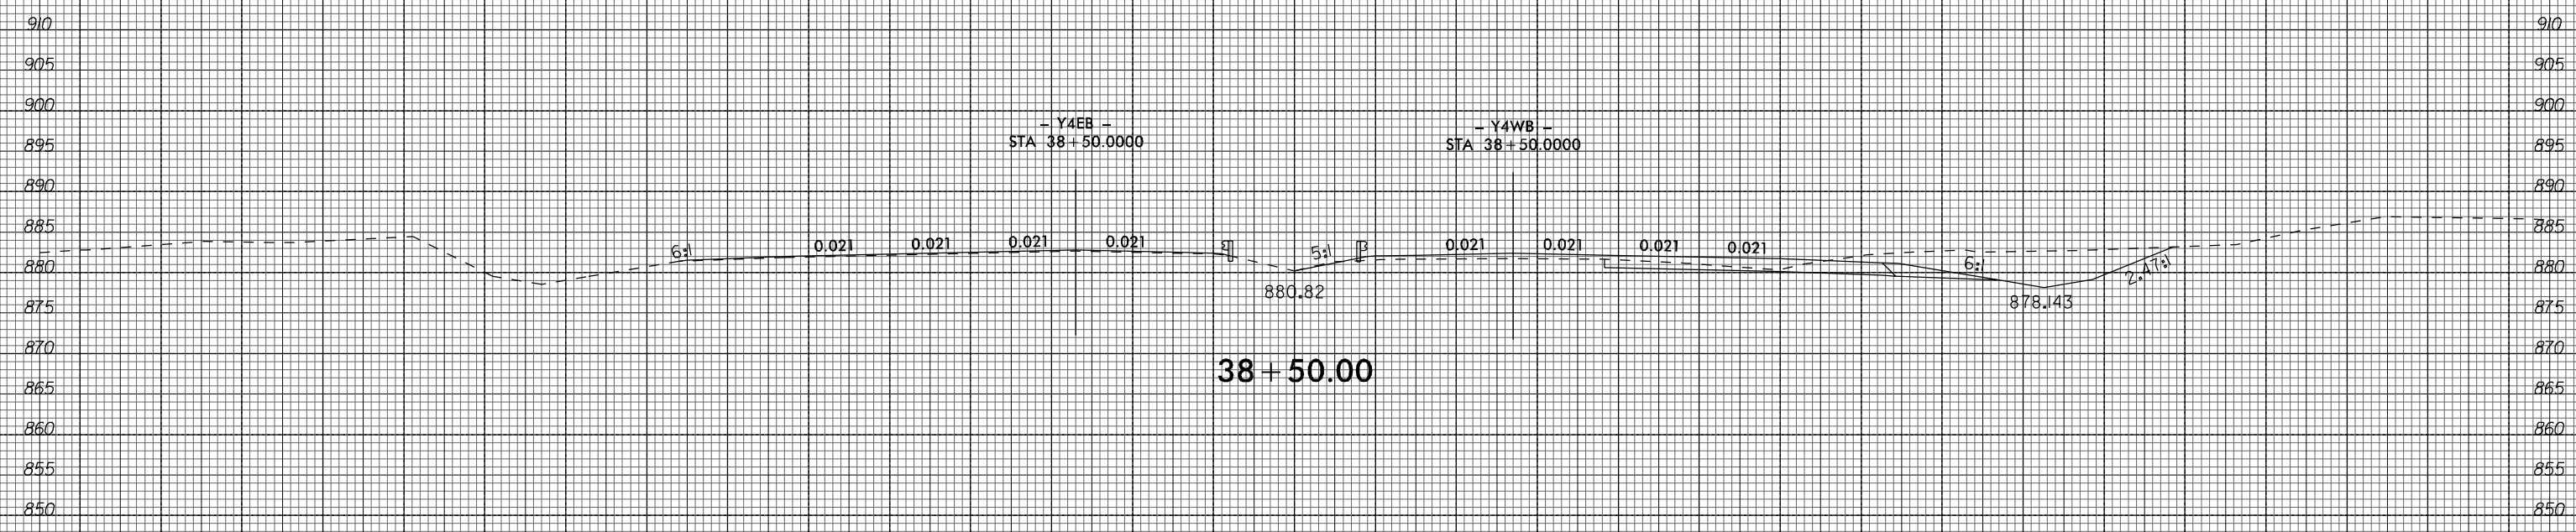

38+50.00

-Y4- US 421/1-40 BUS/NC 150

150 140 130 120 110 100 90 80 70 60 50 40 30 20 10 0 10 20 30 40 50 60 70 80 90 100 110 120 130 140 150