

8/23/99



1/22/2020

150 140 130 120 110 100 90 80 70 60 50 40 30 20 10 0 10 20 30 40 50 60 70 80 90

0 5 10  
□ □ □ □ □

PROJ. REFERENCE NO.  
U-2579BA

SHEET NO.  
X-14

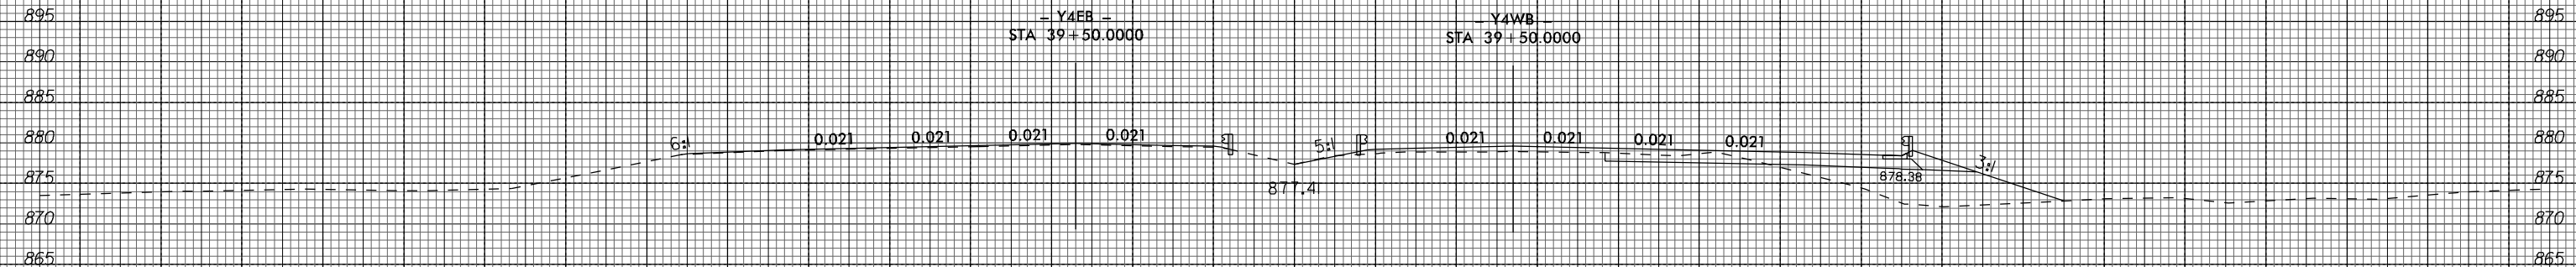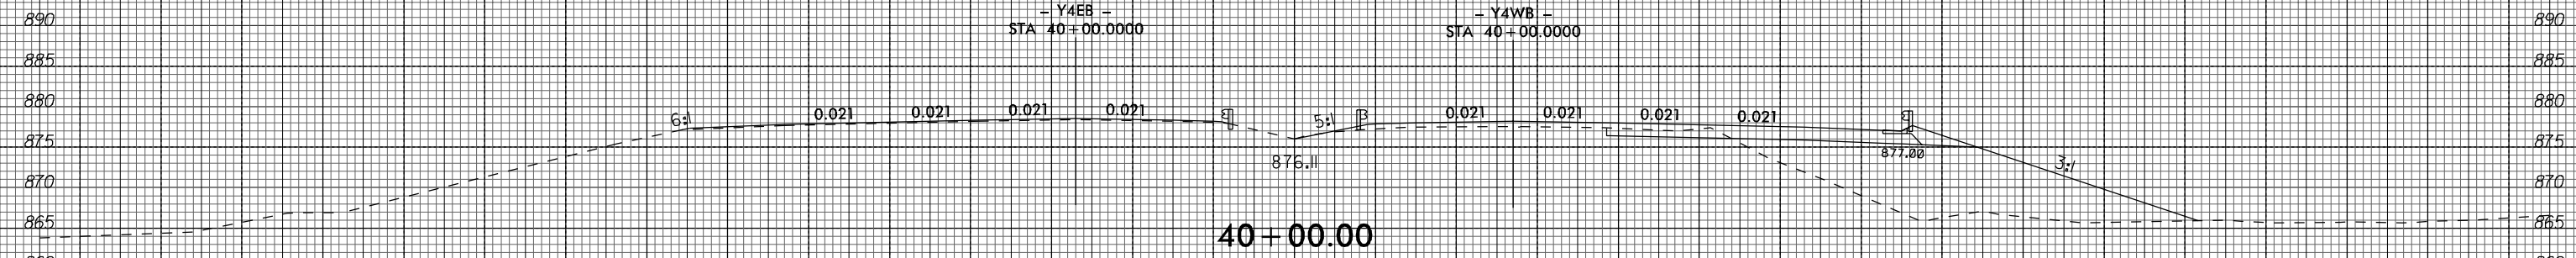

-Y4- US 421/1-40 BUS/NC 150

150 140 130 120 110 100 90 80 70 60 50 40 30 20 10 0 10 20 30 40 50 60 70 80 90 100 110 120 130 140 150