


8/23/99

1/22/2020

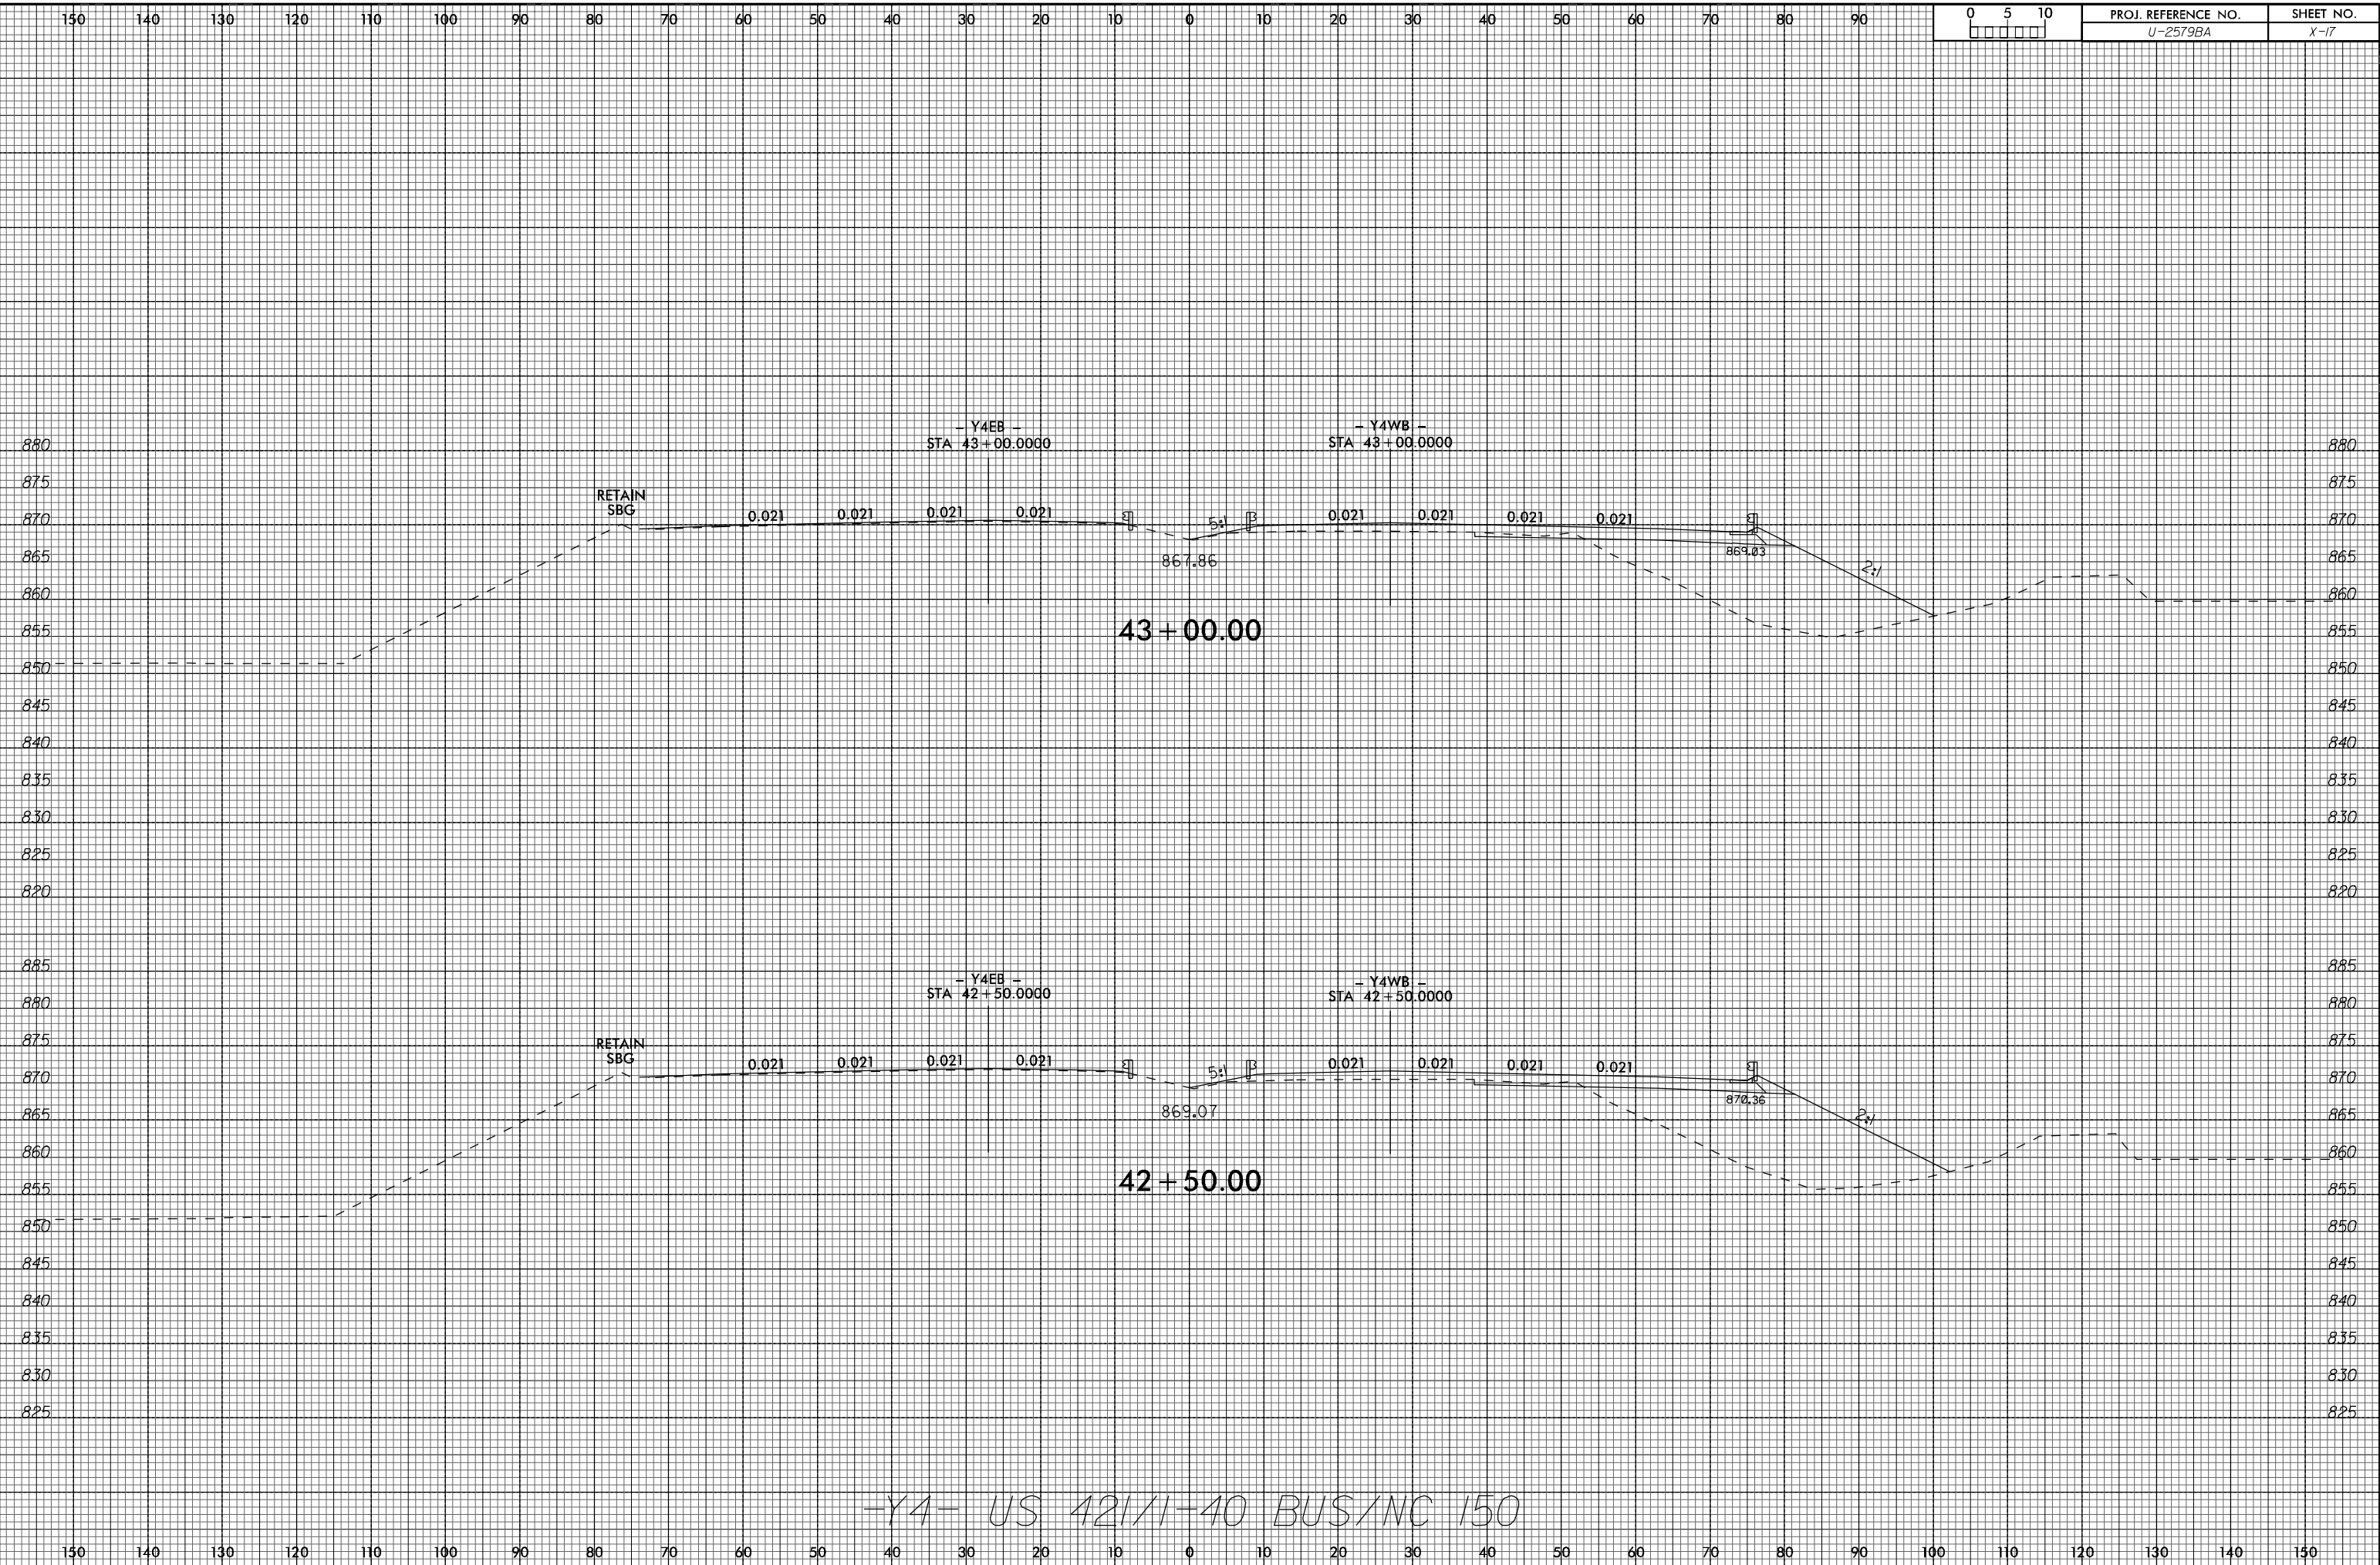

- Y4EB -
STA 43+00.0000

- Y4WB -
STA 43+00.0000

RETAIN
SBG

0.021 0.021 0.021 0.021

0.021 0.021 0.021 0.021

43+00.00

- Y4EB -
STA 42+50.0000

- Y4WB -
STA 42+50.0000

RETAIN
SBG

0.021 0.021 0.021 0.021

0.021 0.021 0.021 0.021

42+50.00

-Y4- US 421/1-40 BUS/NC 150

0 5 10
□ □ □ □ □

PROJ. REFERENCE NO.
U-2579BA

SHEET NO.
X-17