


8/23/99

1/22/2020

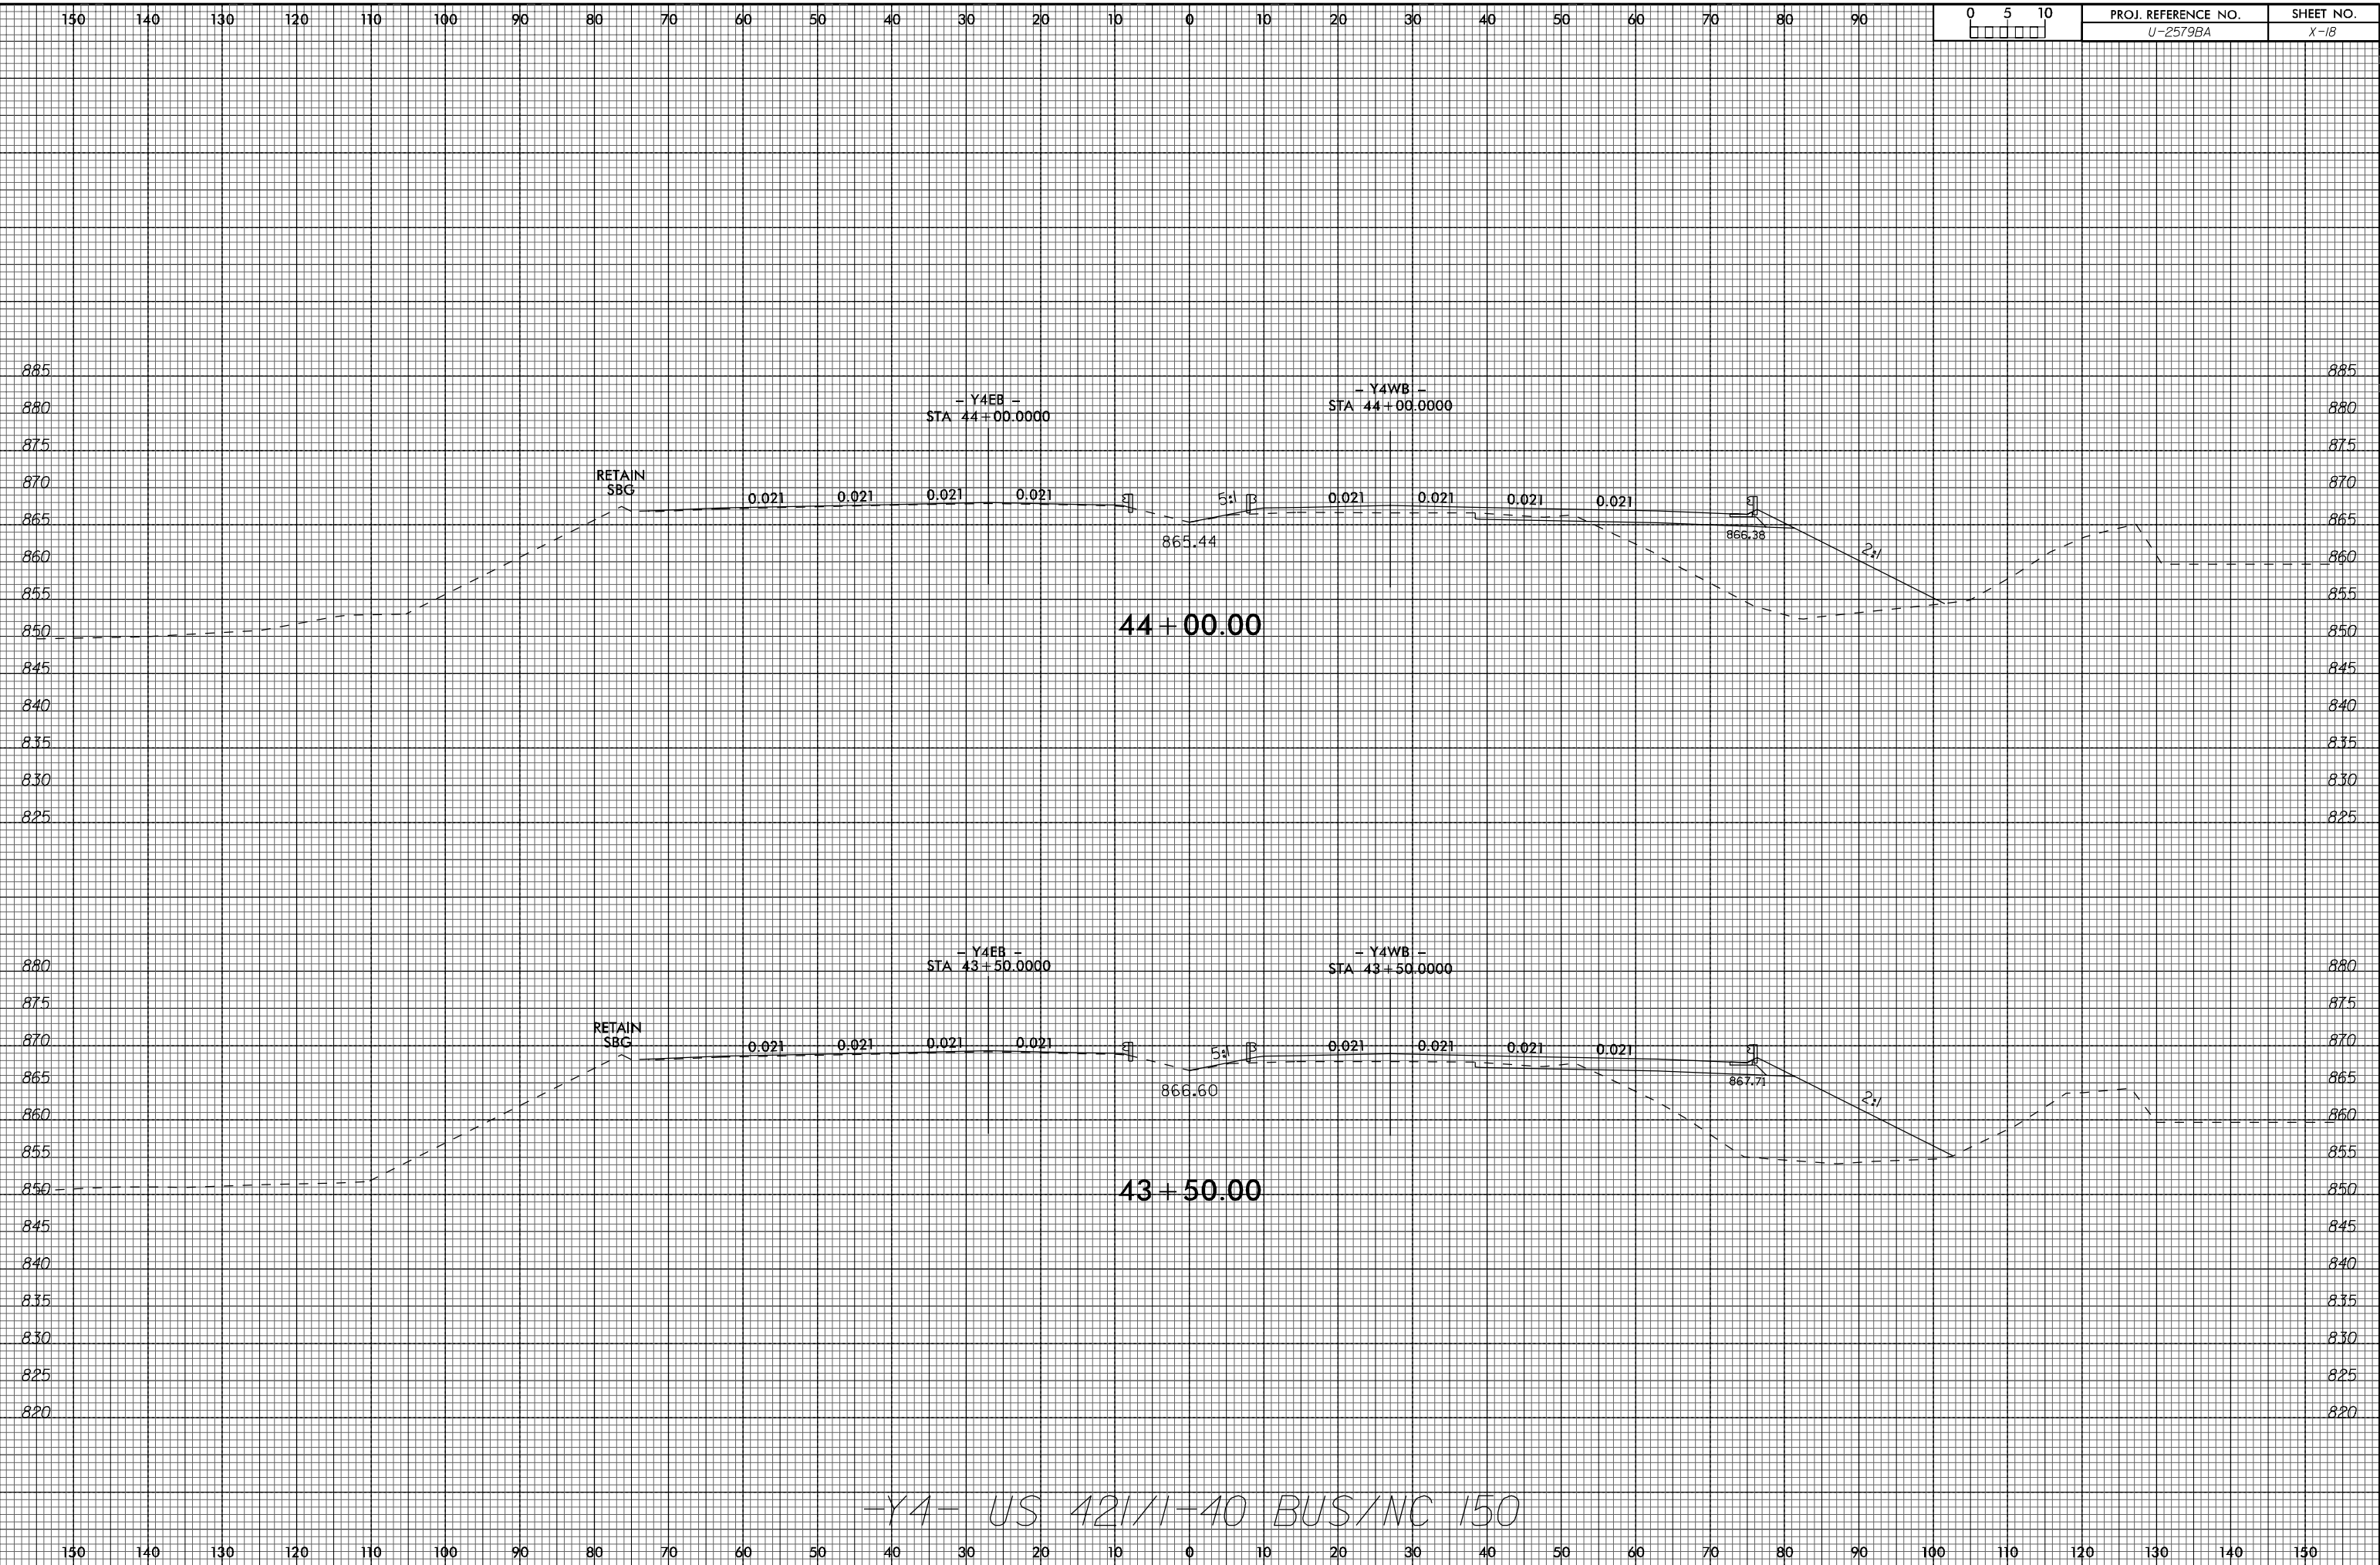

| | | |
|---|---|----|
| 0 | 5 | 10 |
| □ | □ | □ |

| | |
|---------------------|-----------|
| PROJ. REFERENCE NO. | SHEET NO. |
| U-2579BA | X-18 |

-Y4- US 421/1-40 BUS/NC 150