


8/23/99

1/22/2020

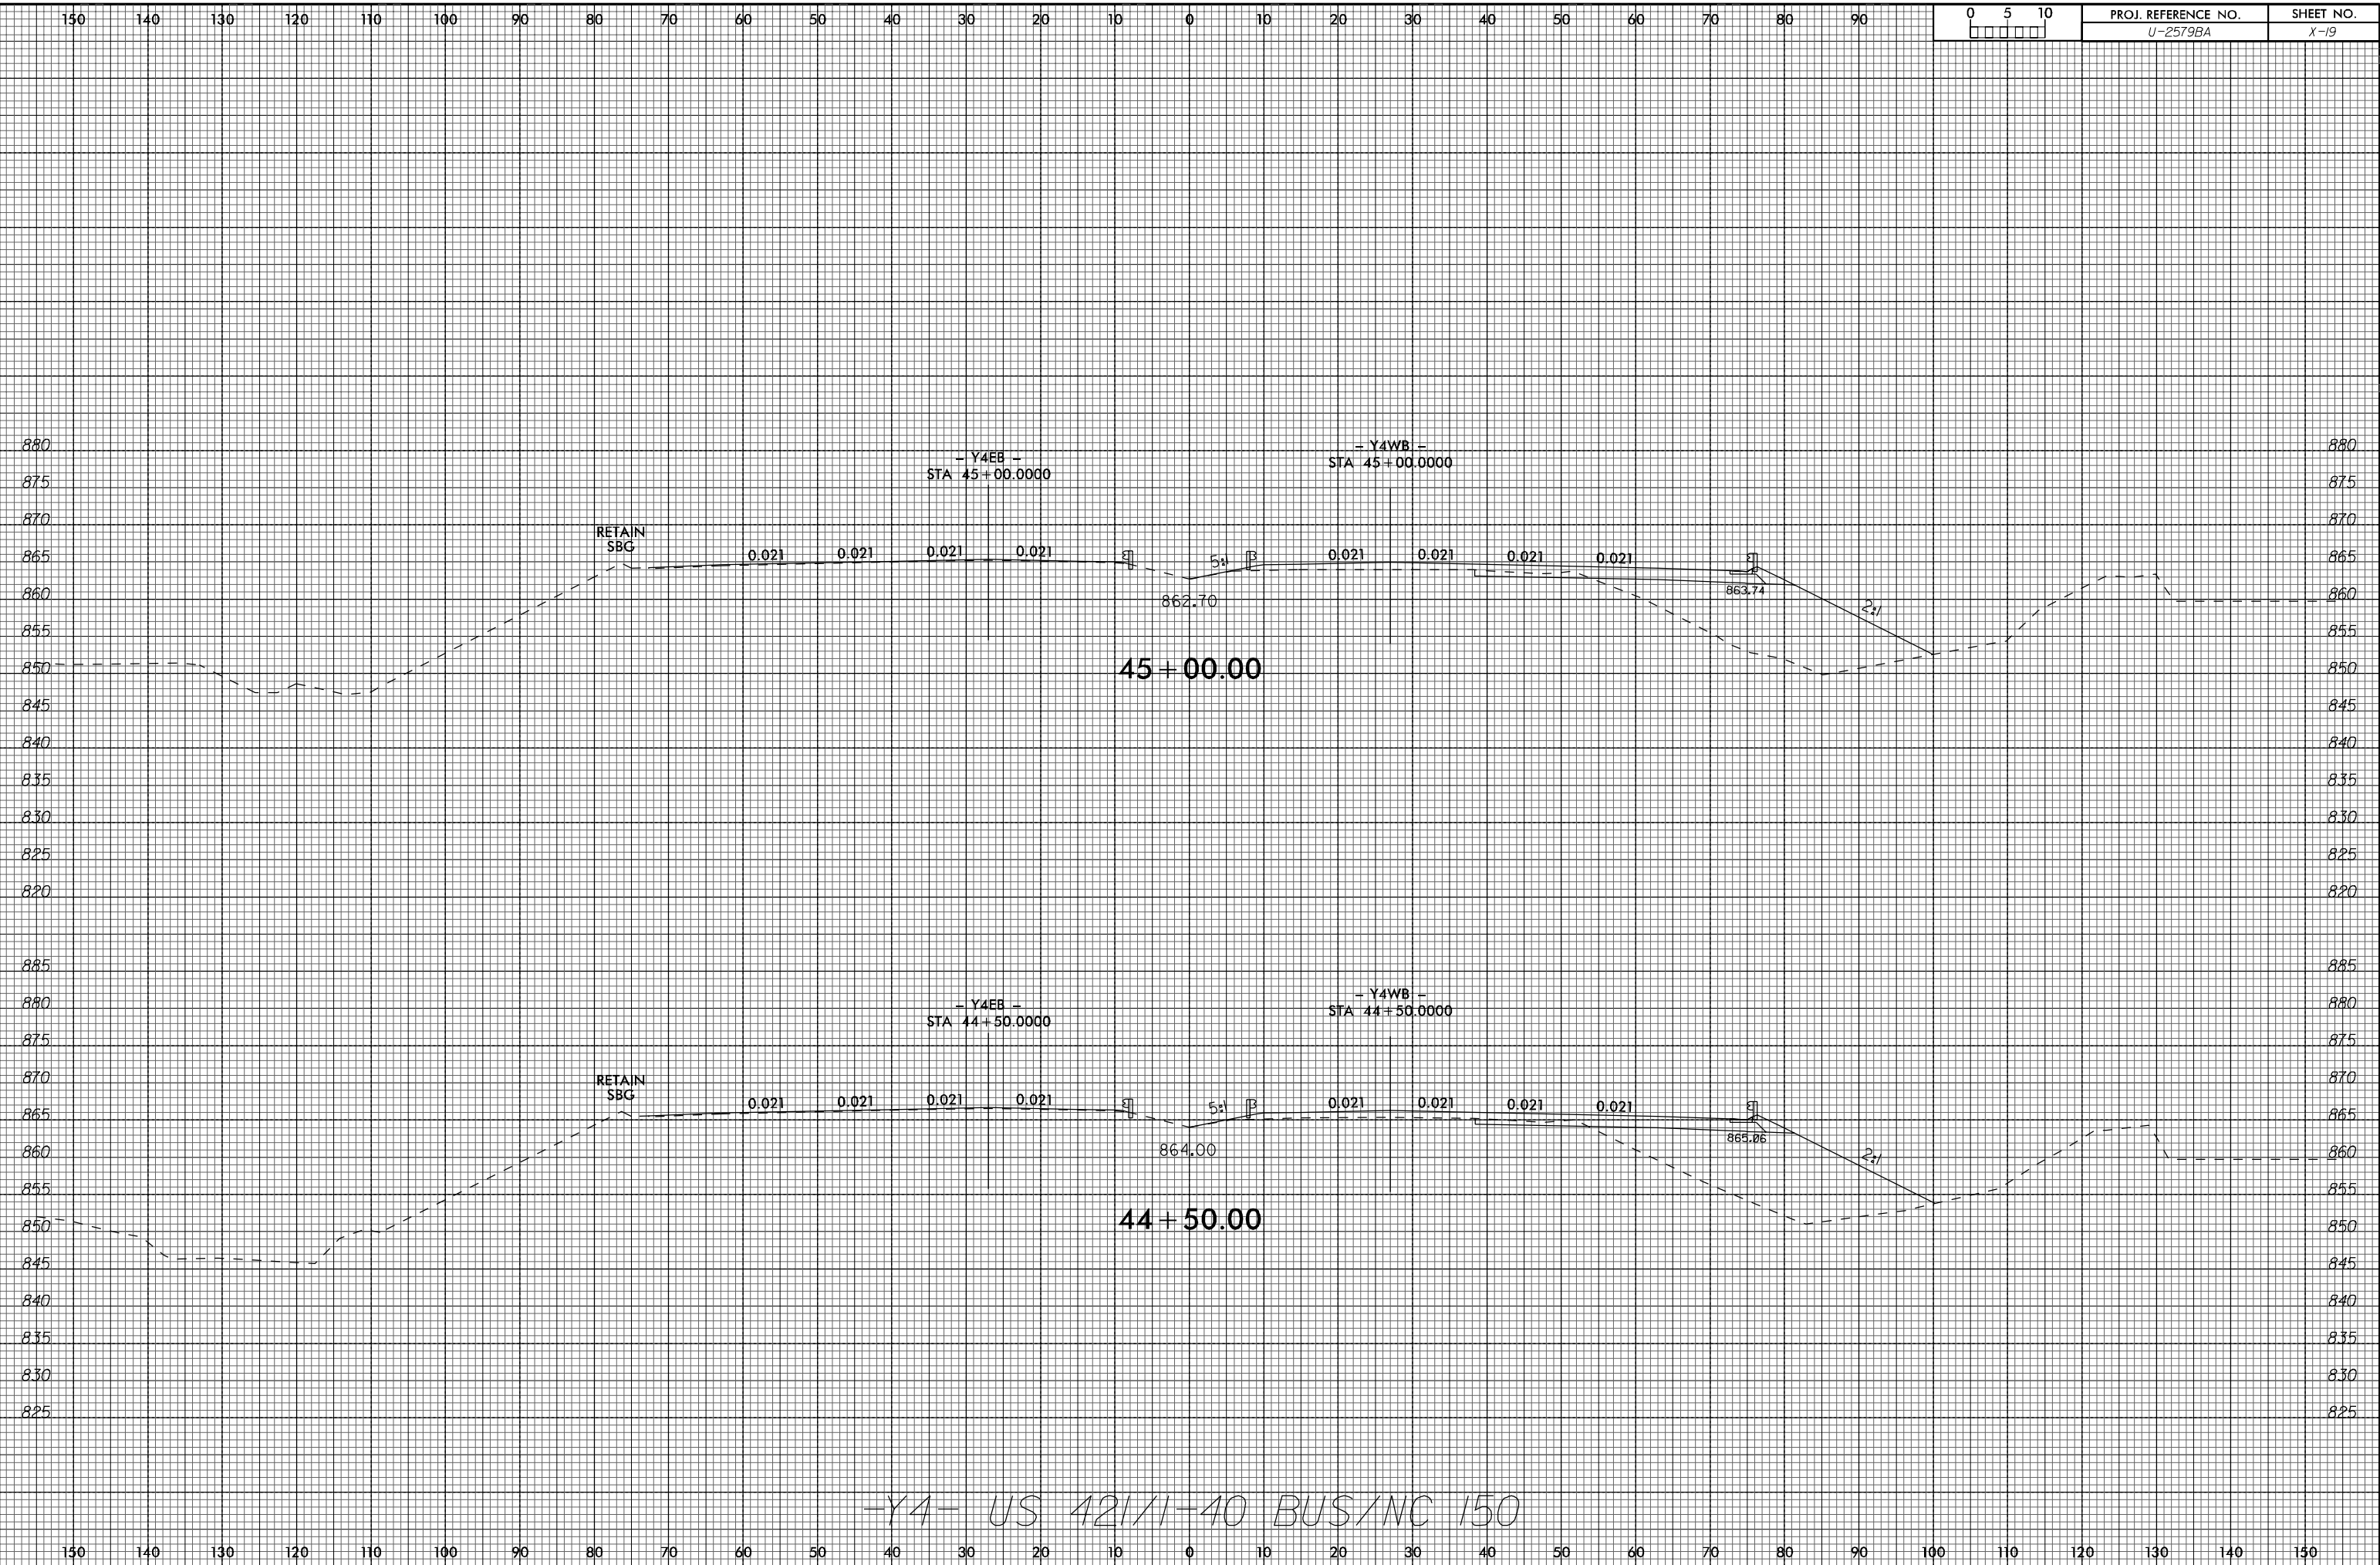

-Y4- US 421/1-40 BUS/NC 150