


8/23/99

1/22/2020

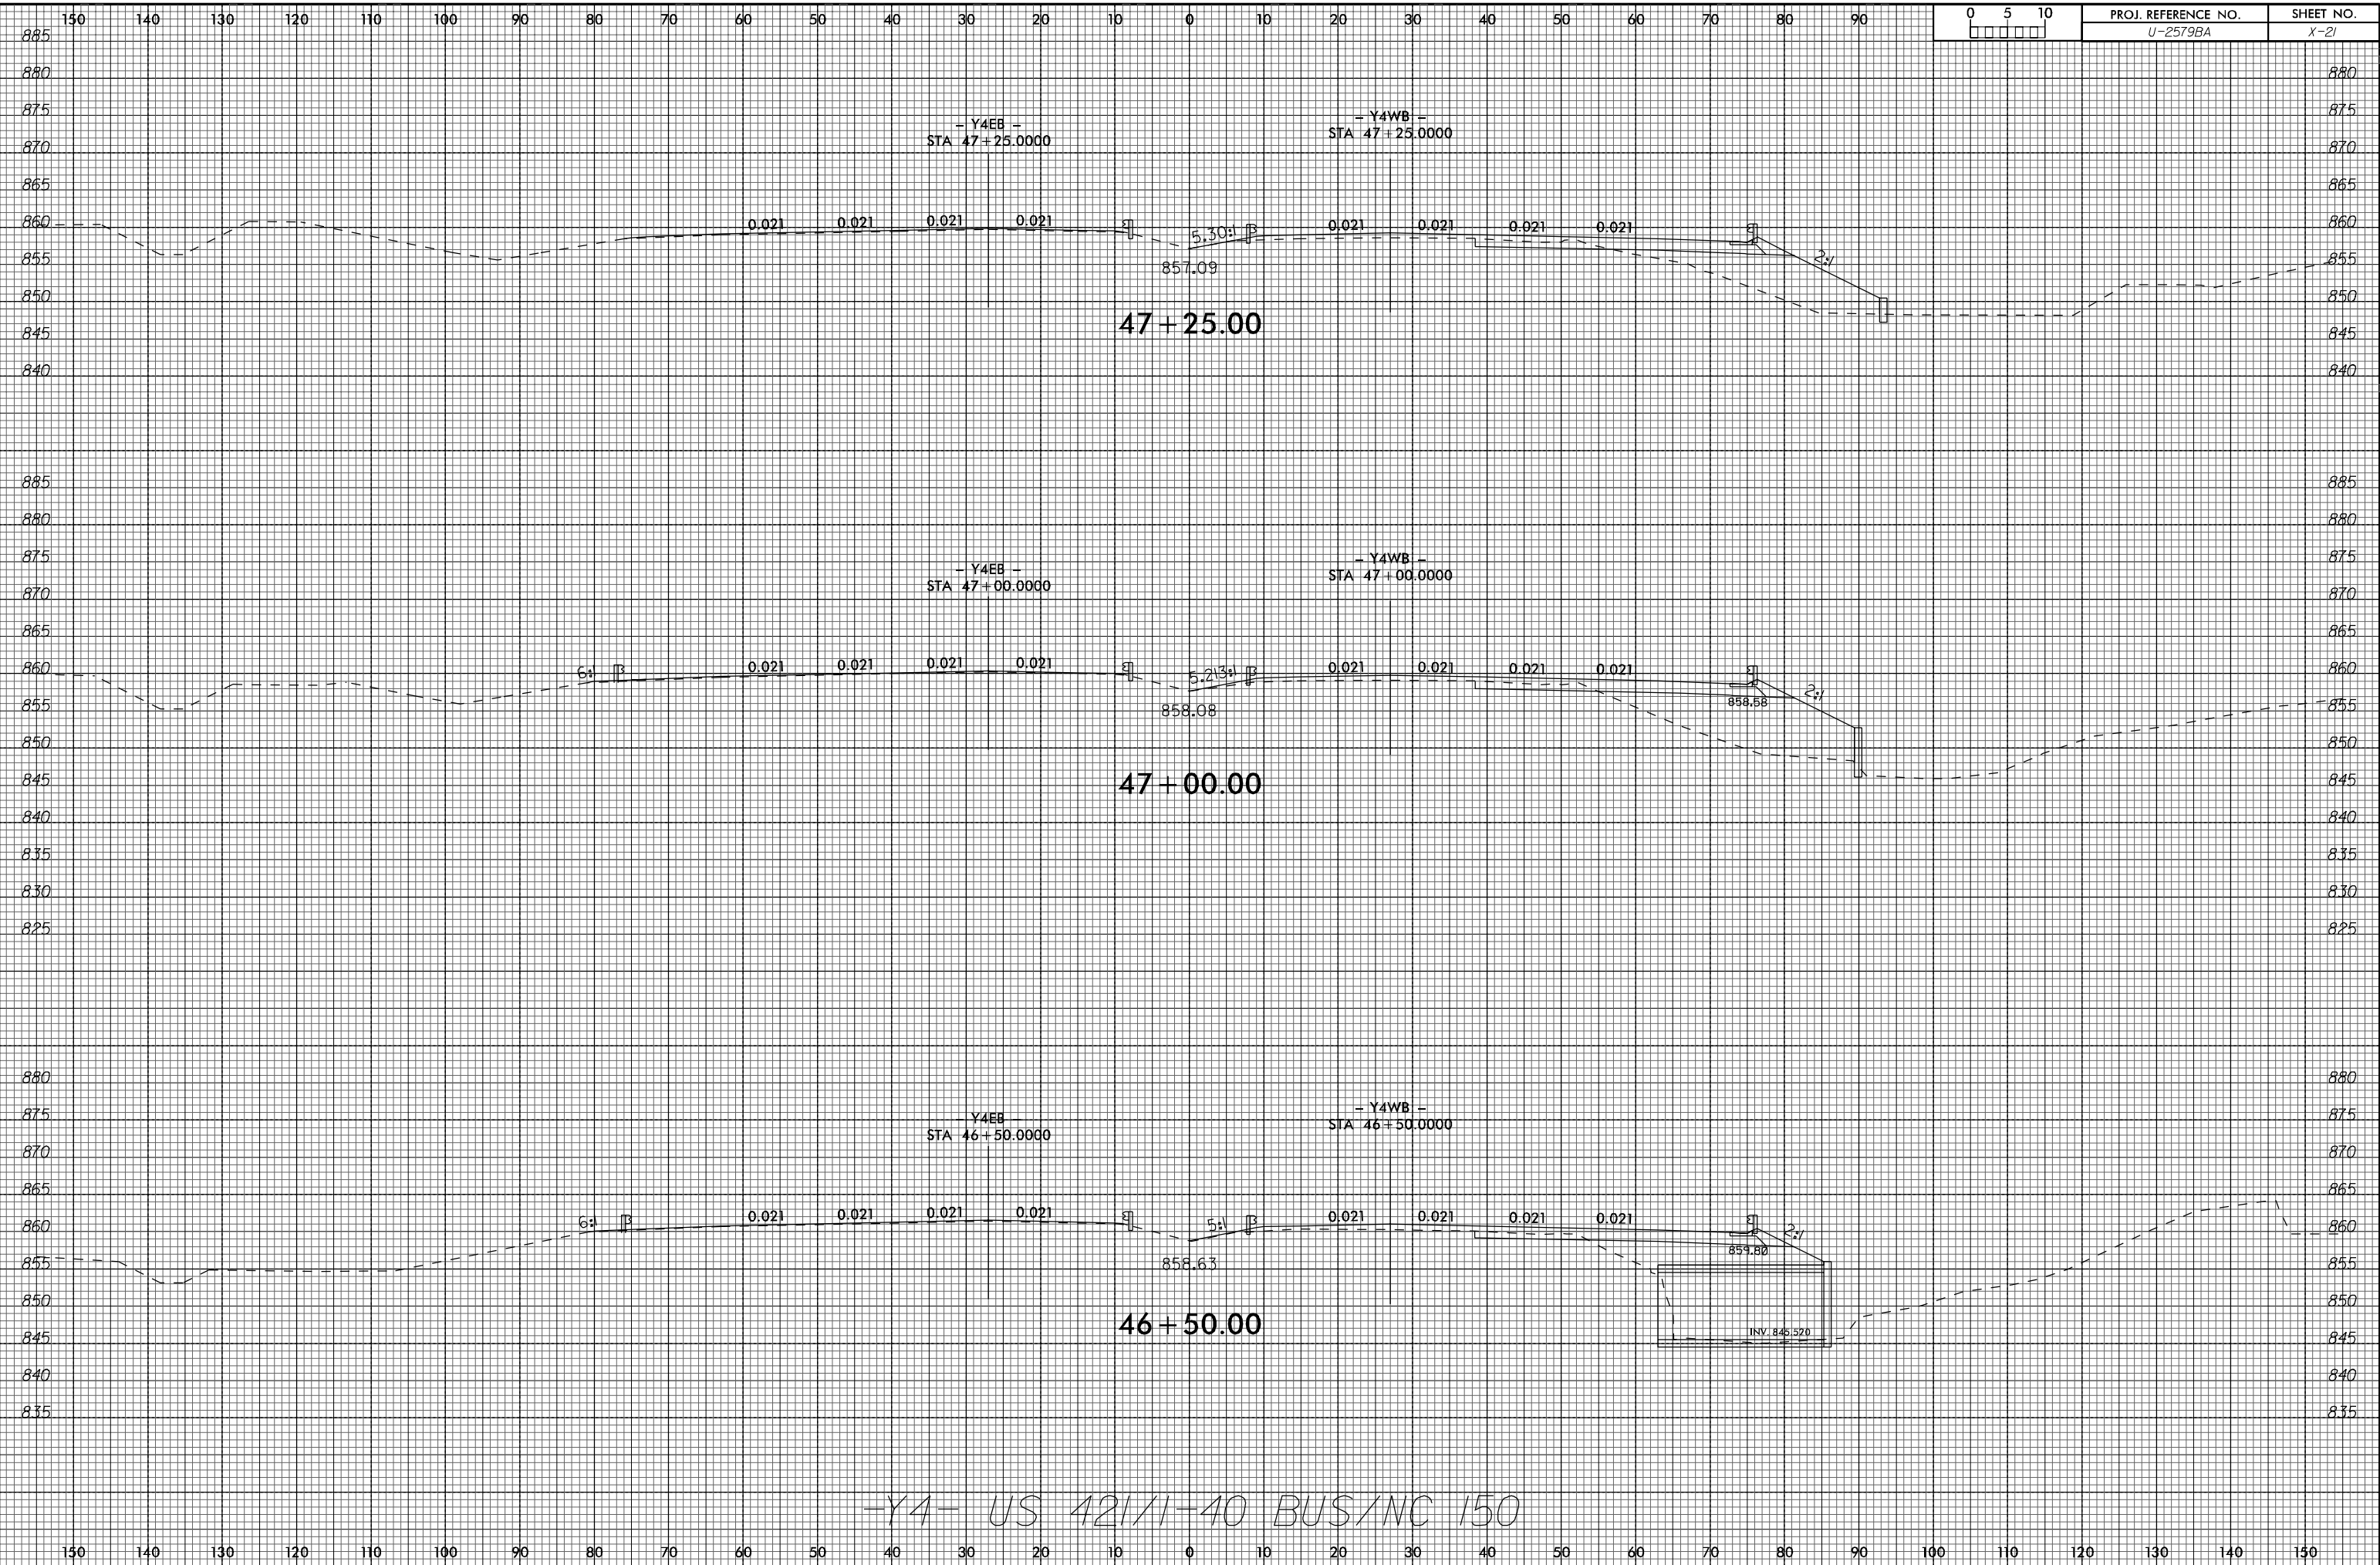

0	5	10	PROJ. REFERENCE NO. U-2579BA	SHEET NO. X-21
---	---	----	---------------------------------	-------------------

-Y4- US 421/1-40 BUS/NC 150