


8/23/99

1/22/2020

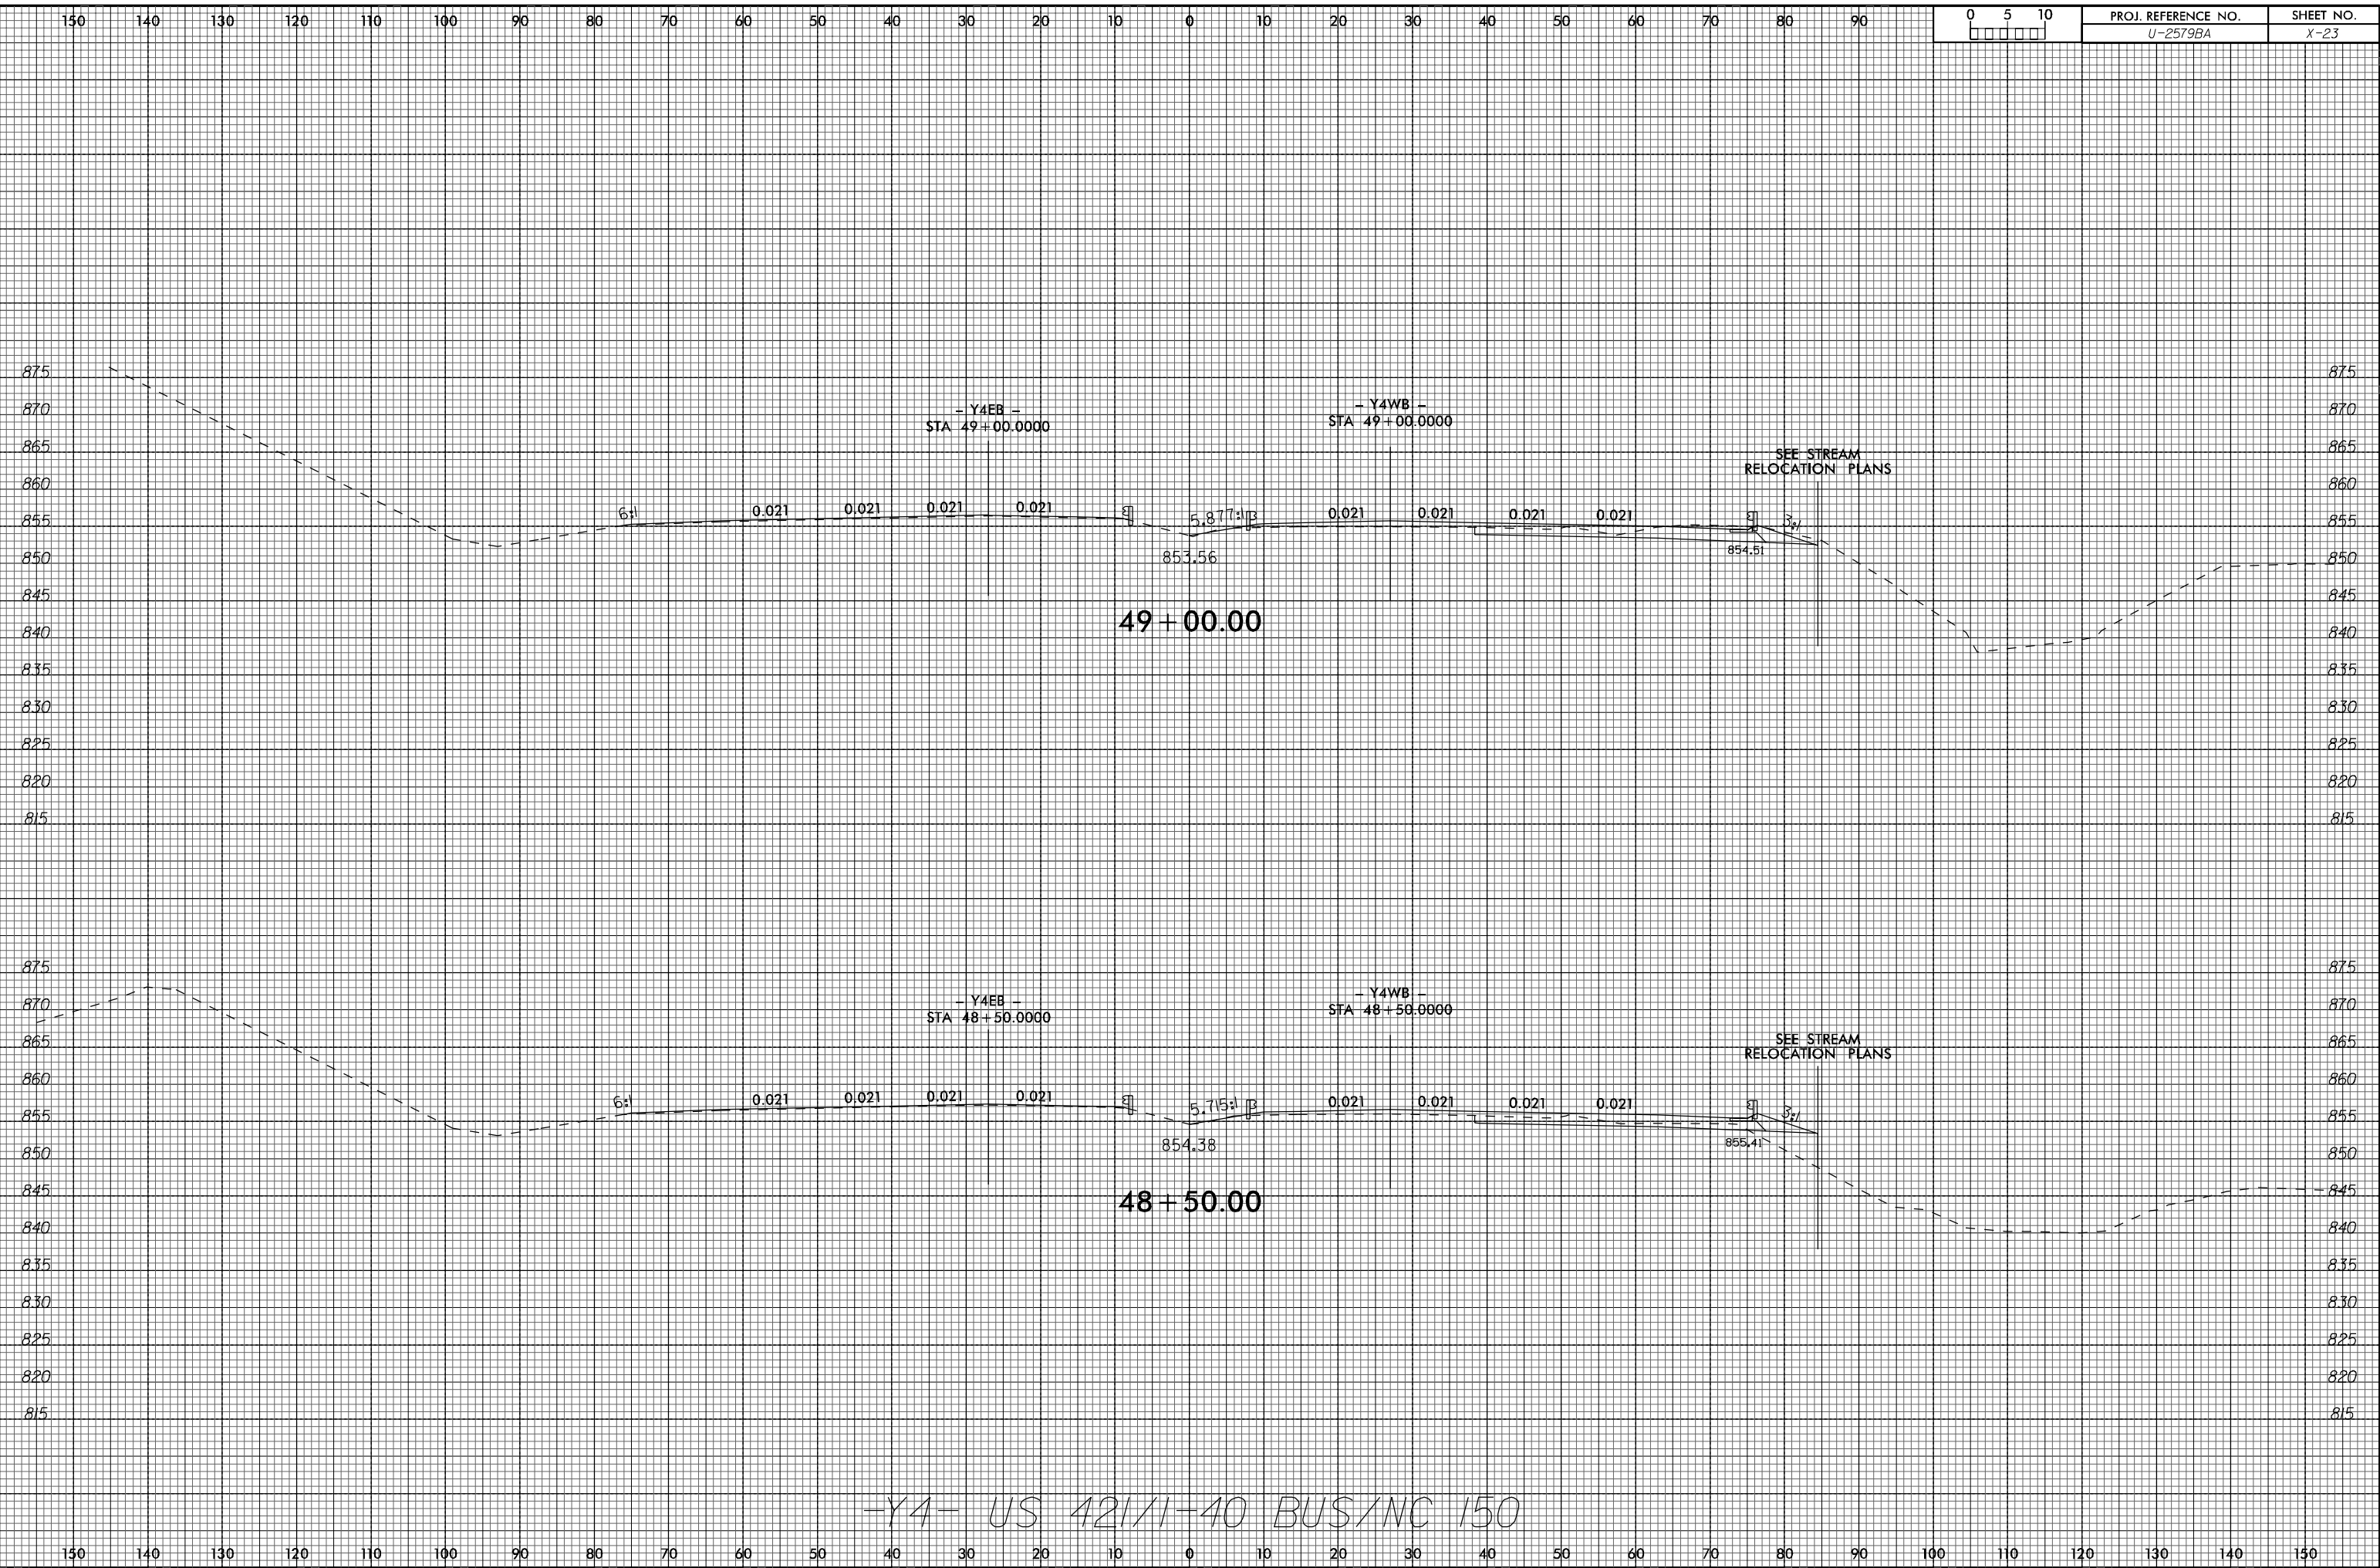

|        |                                 |                   |
|--------|---------------------------------|-------------------|
| 0 5 10 | PROJ. REFERENCE NO.<br>U-2579BA | SHEET NO.<br>X-23 |
|--------|---------------------------------|-------------------|

-Y4- US 421/1-40 BUS/NC 150