


8/23/99

1/22/2020

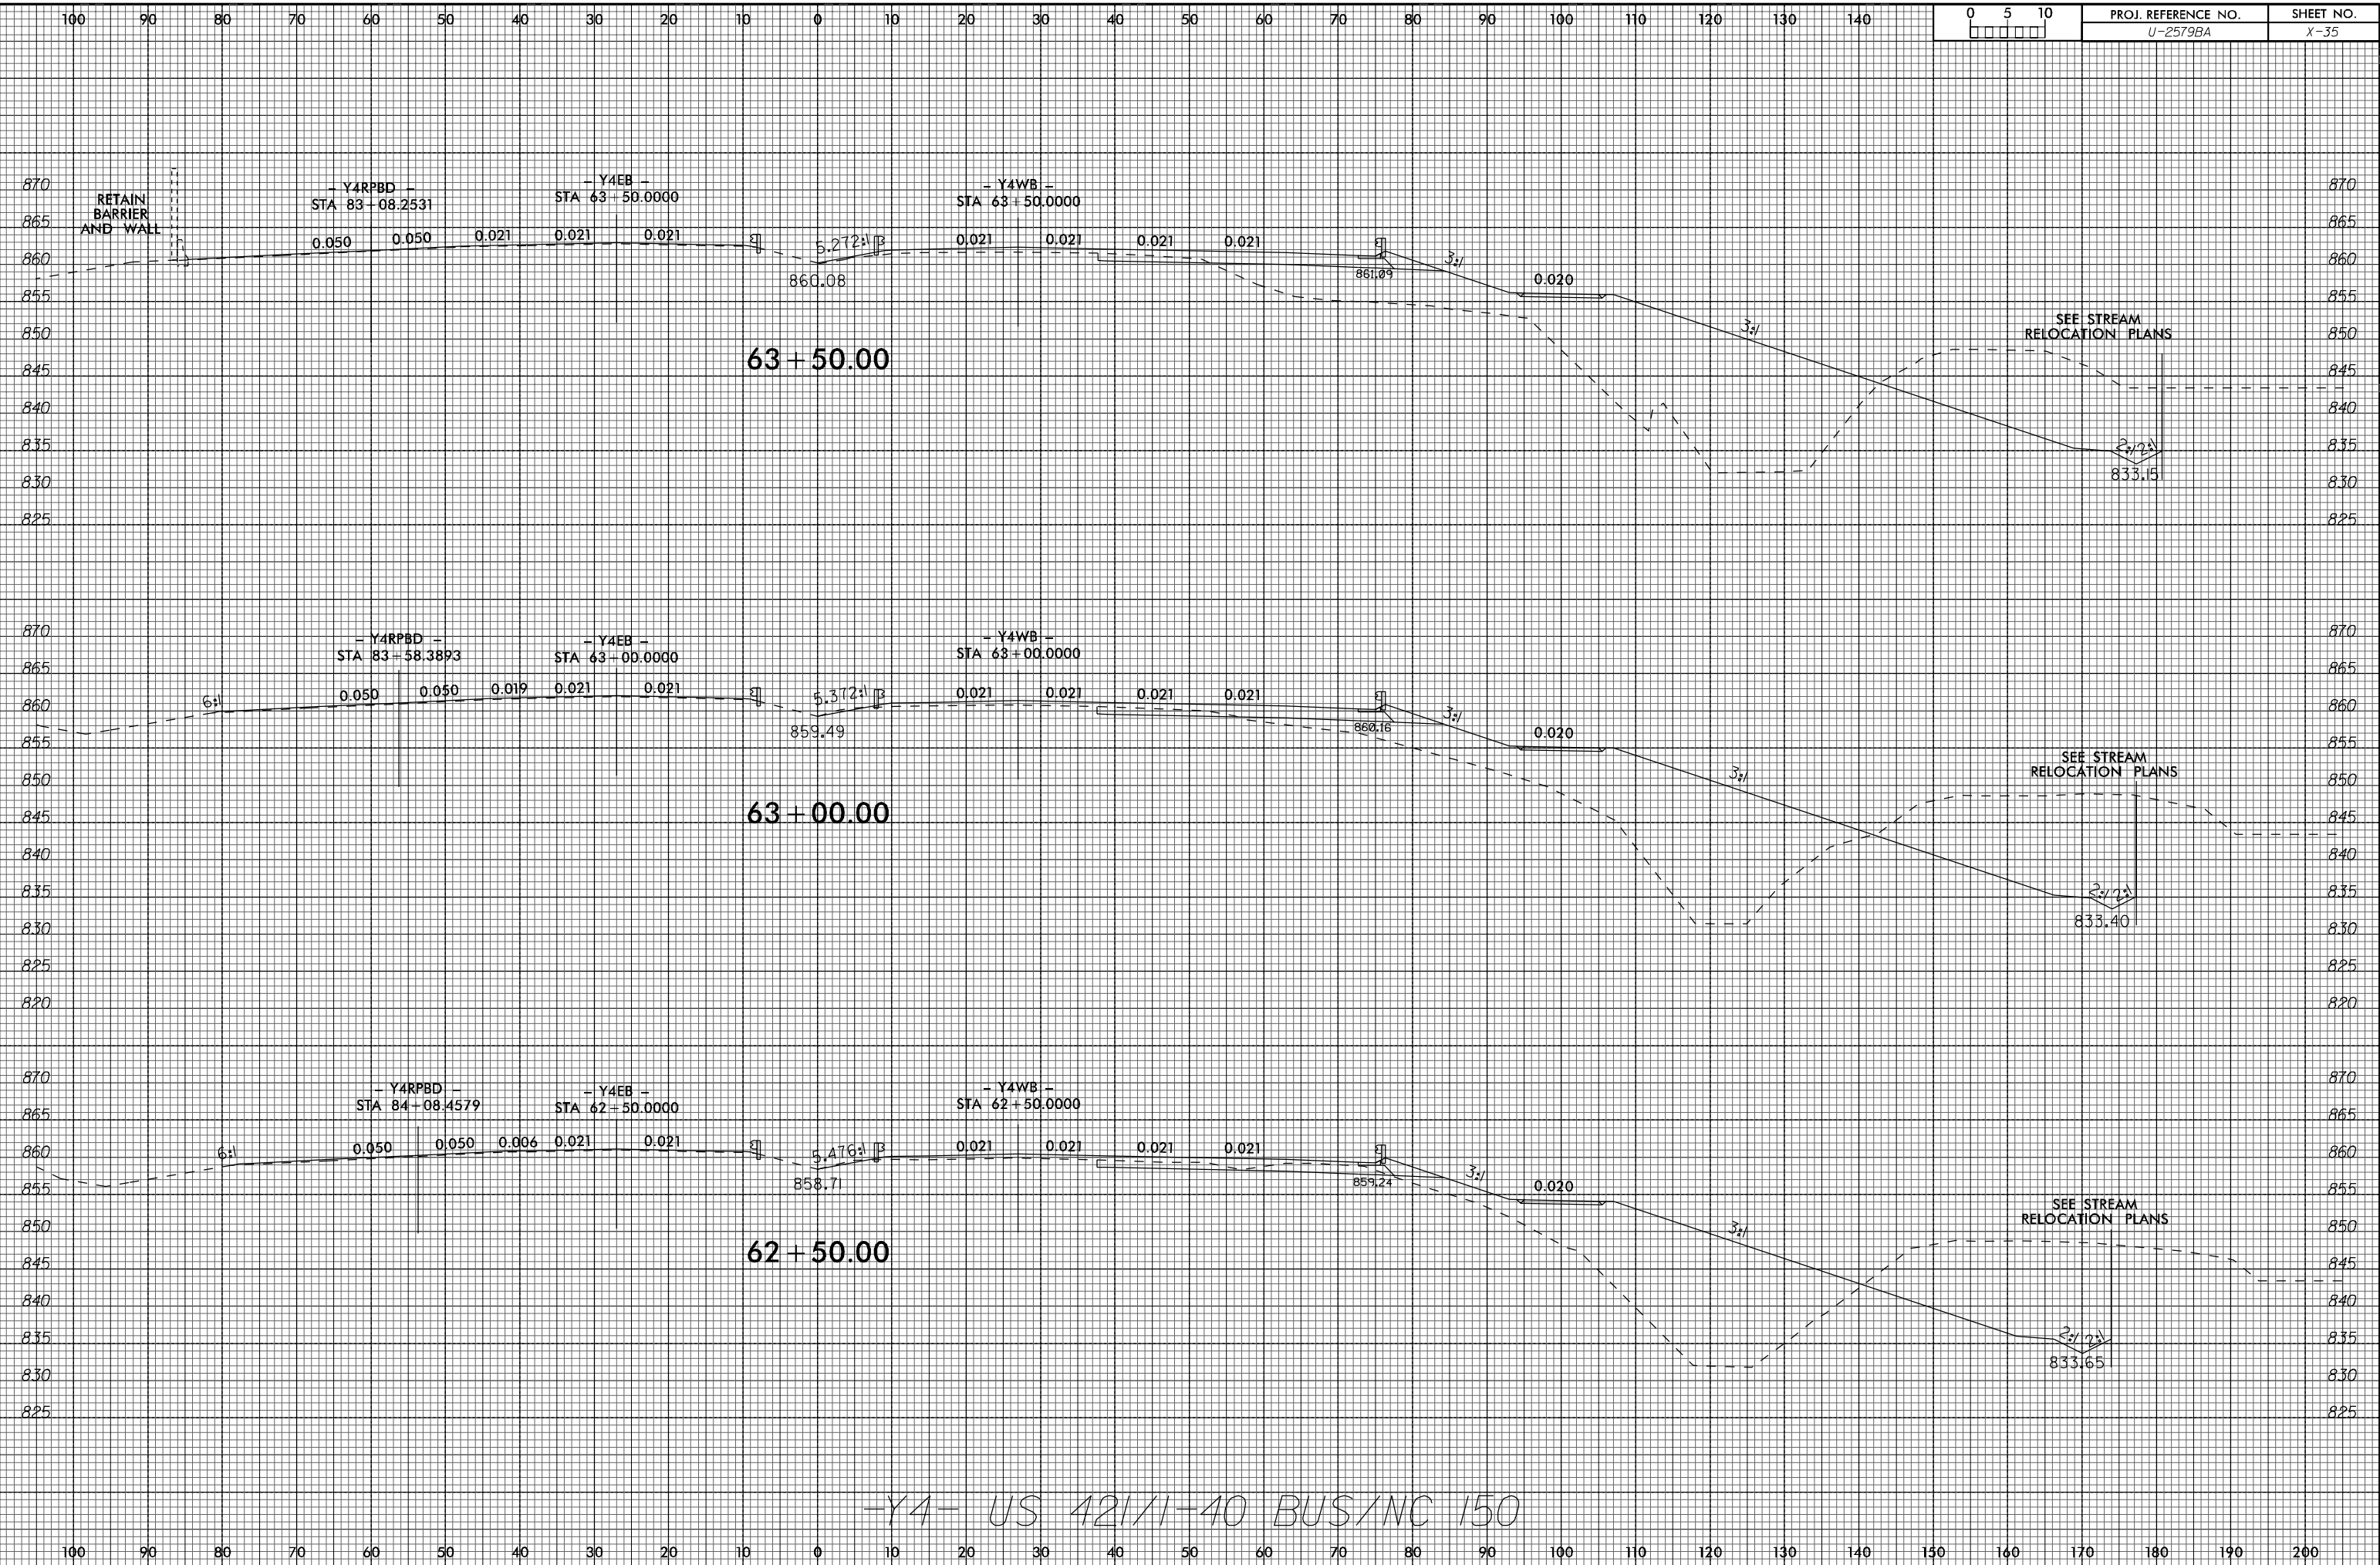

0 5 10	PROJ. REFERENCE NO. U-2579BA	SHEET NO. X-35
--------	---------------------------------	-------------------