


8/23/99

1/22/2020

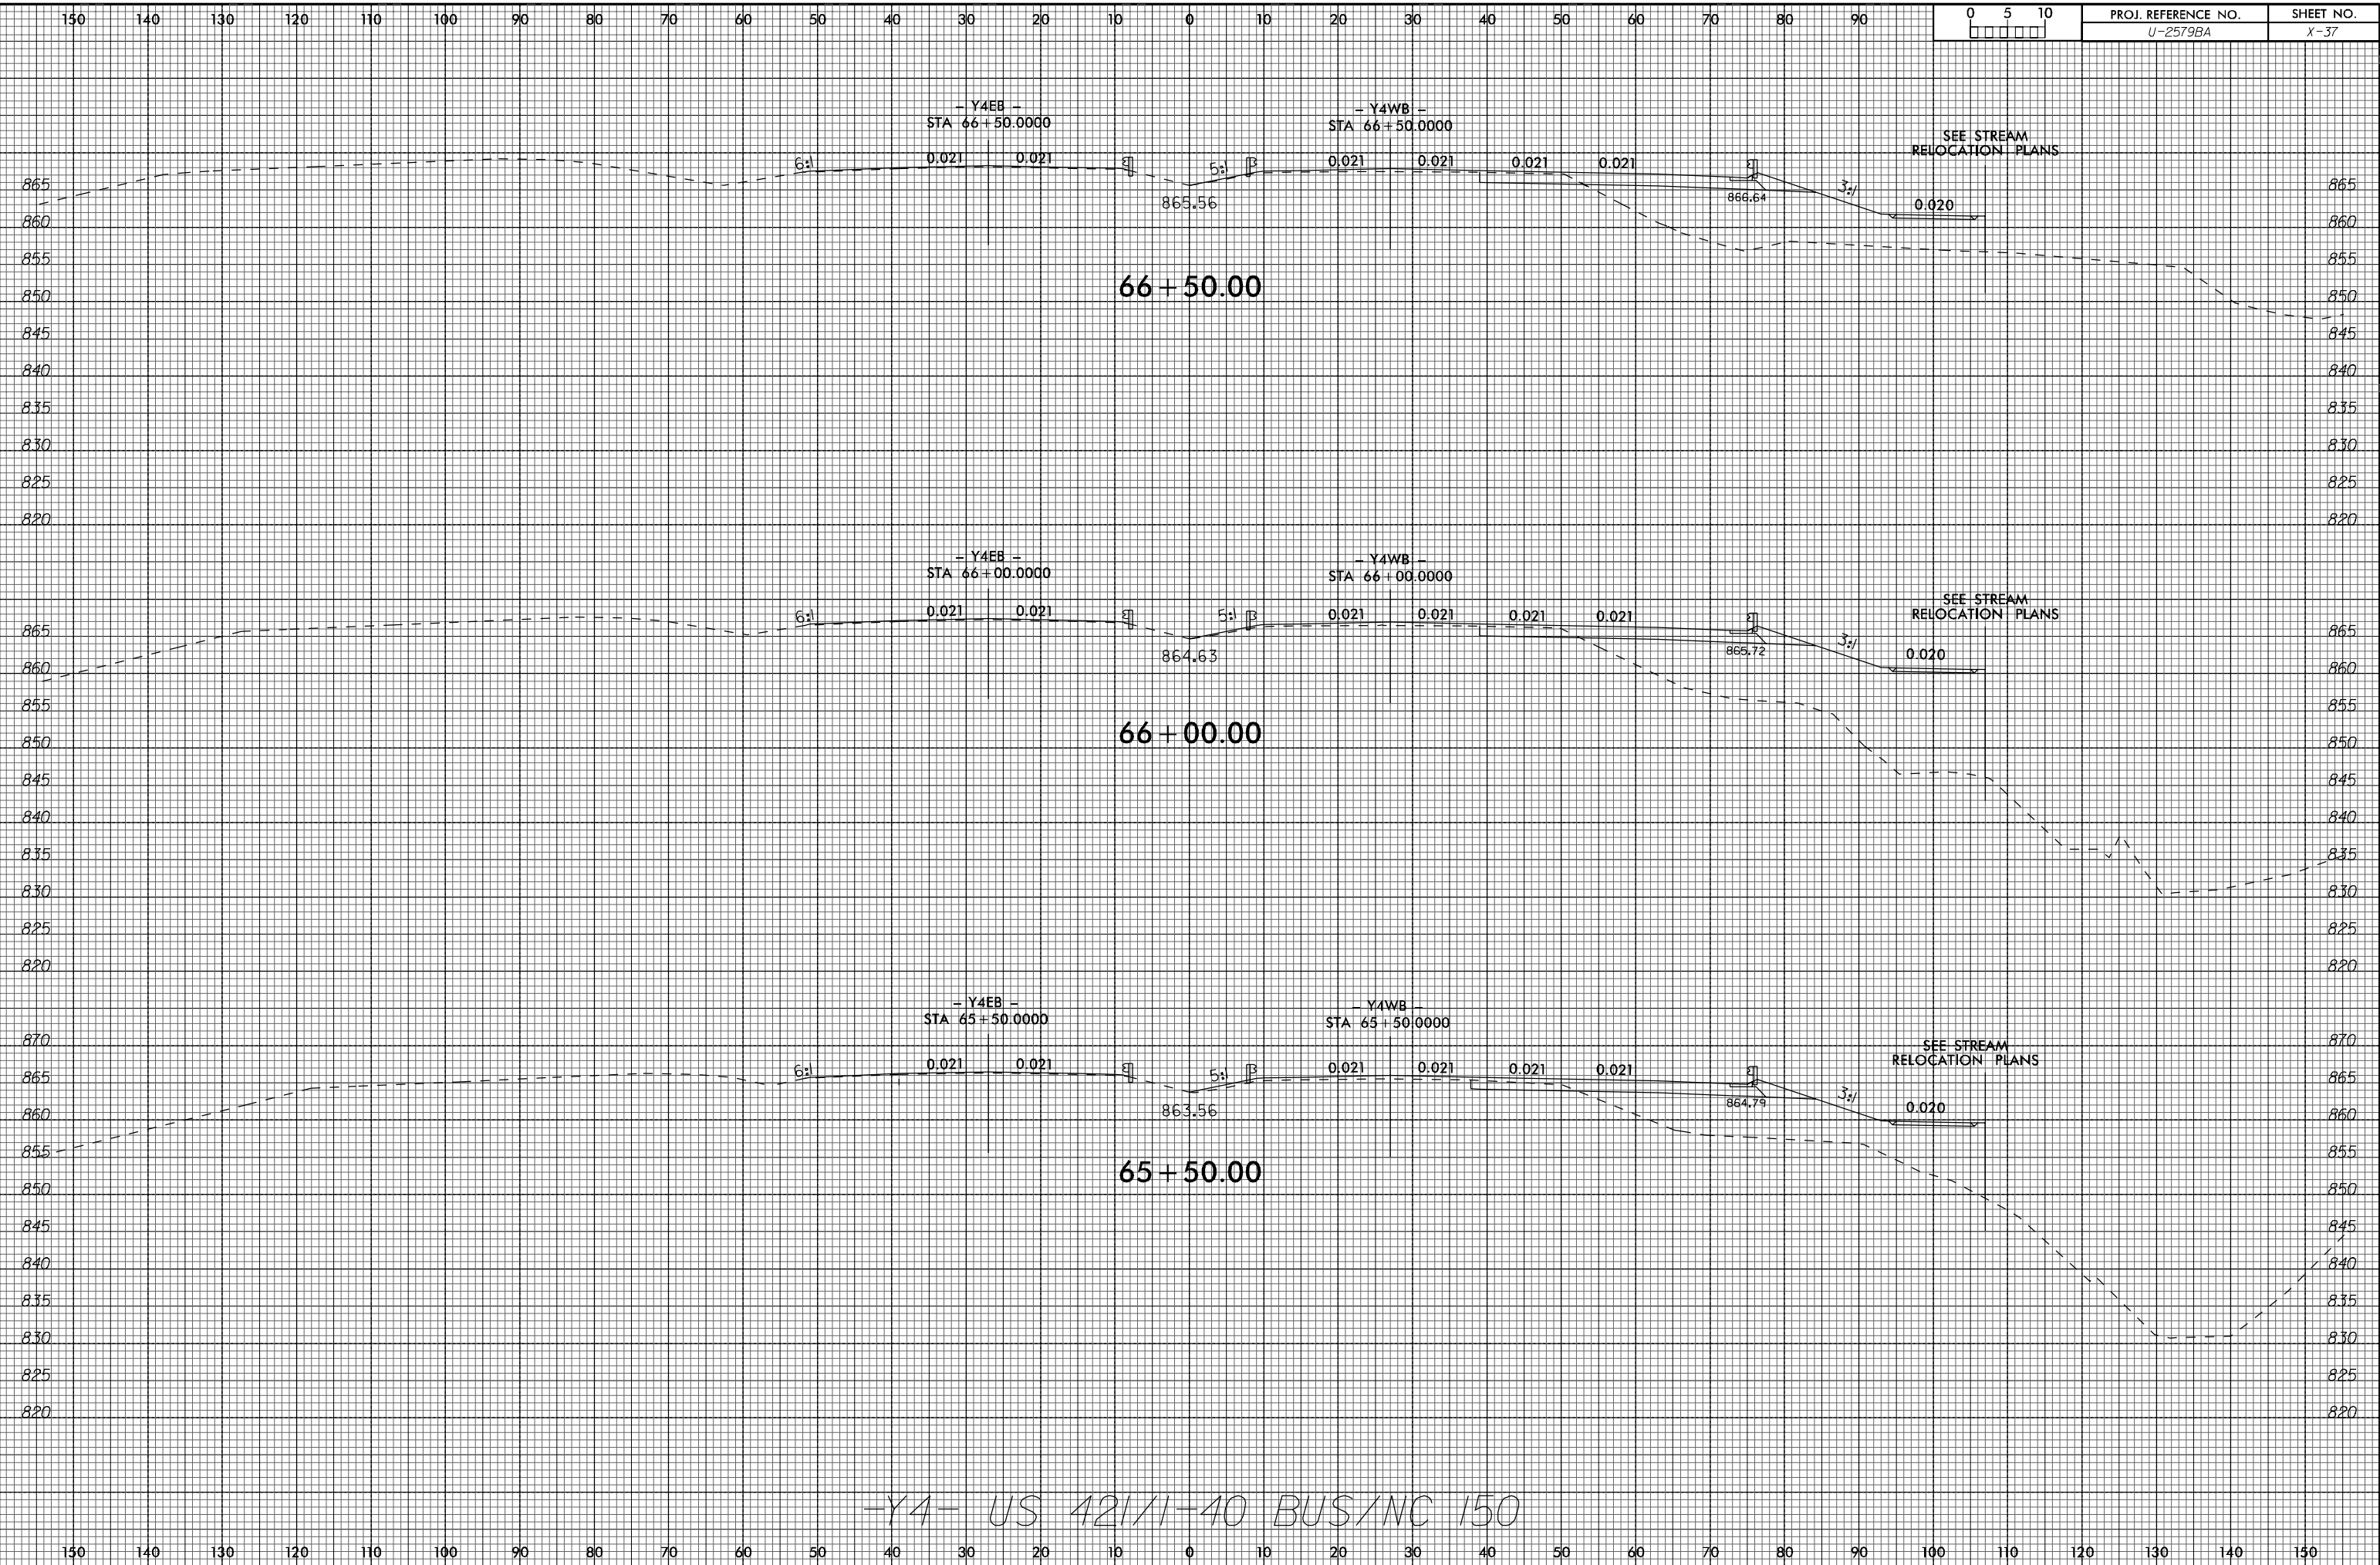

0	5	10
□	□	□

PROJ. REFERENCE NO.	SHEET NO.
U-2579BA	X-37

- Y4EB -
STA 66+50.0000

- Y4WB -
STA 66+50.0000

SEE STREAM
RELOCATION PLANS

- Y4EB -
STA 66+00.0000

- Y4WB -
STA 66+00.0000

SEE STREAM
RELOCATION PLANS

- Y4EB -
STA 65+50.0000

- Y4WB -
STA 65+50.0000

SEE STREAM
RELOCATION PLANS

-Y4- US 421/1-40 BUS/NC 150