


8/23/99

1/22/2020

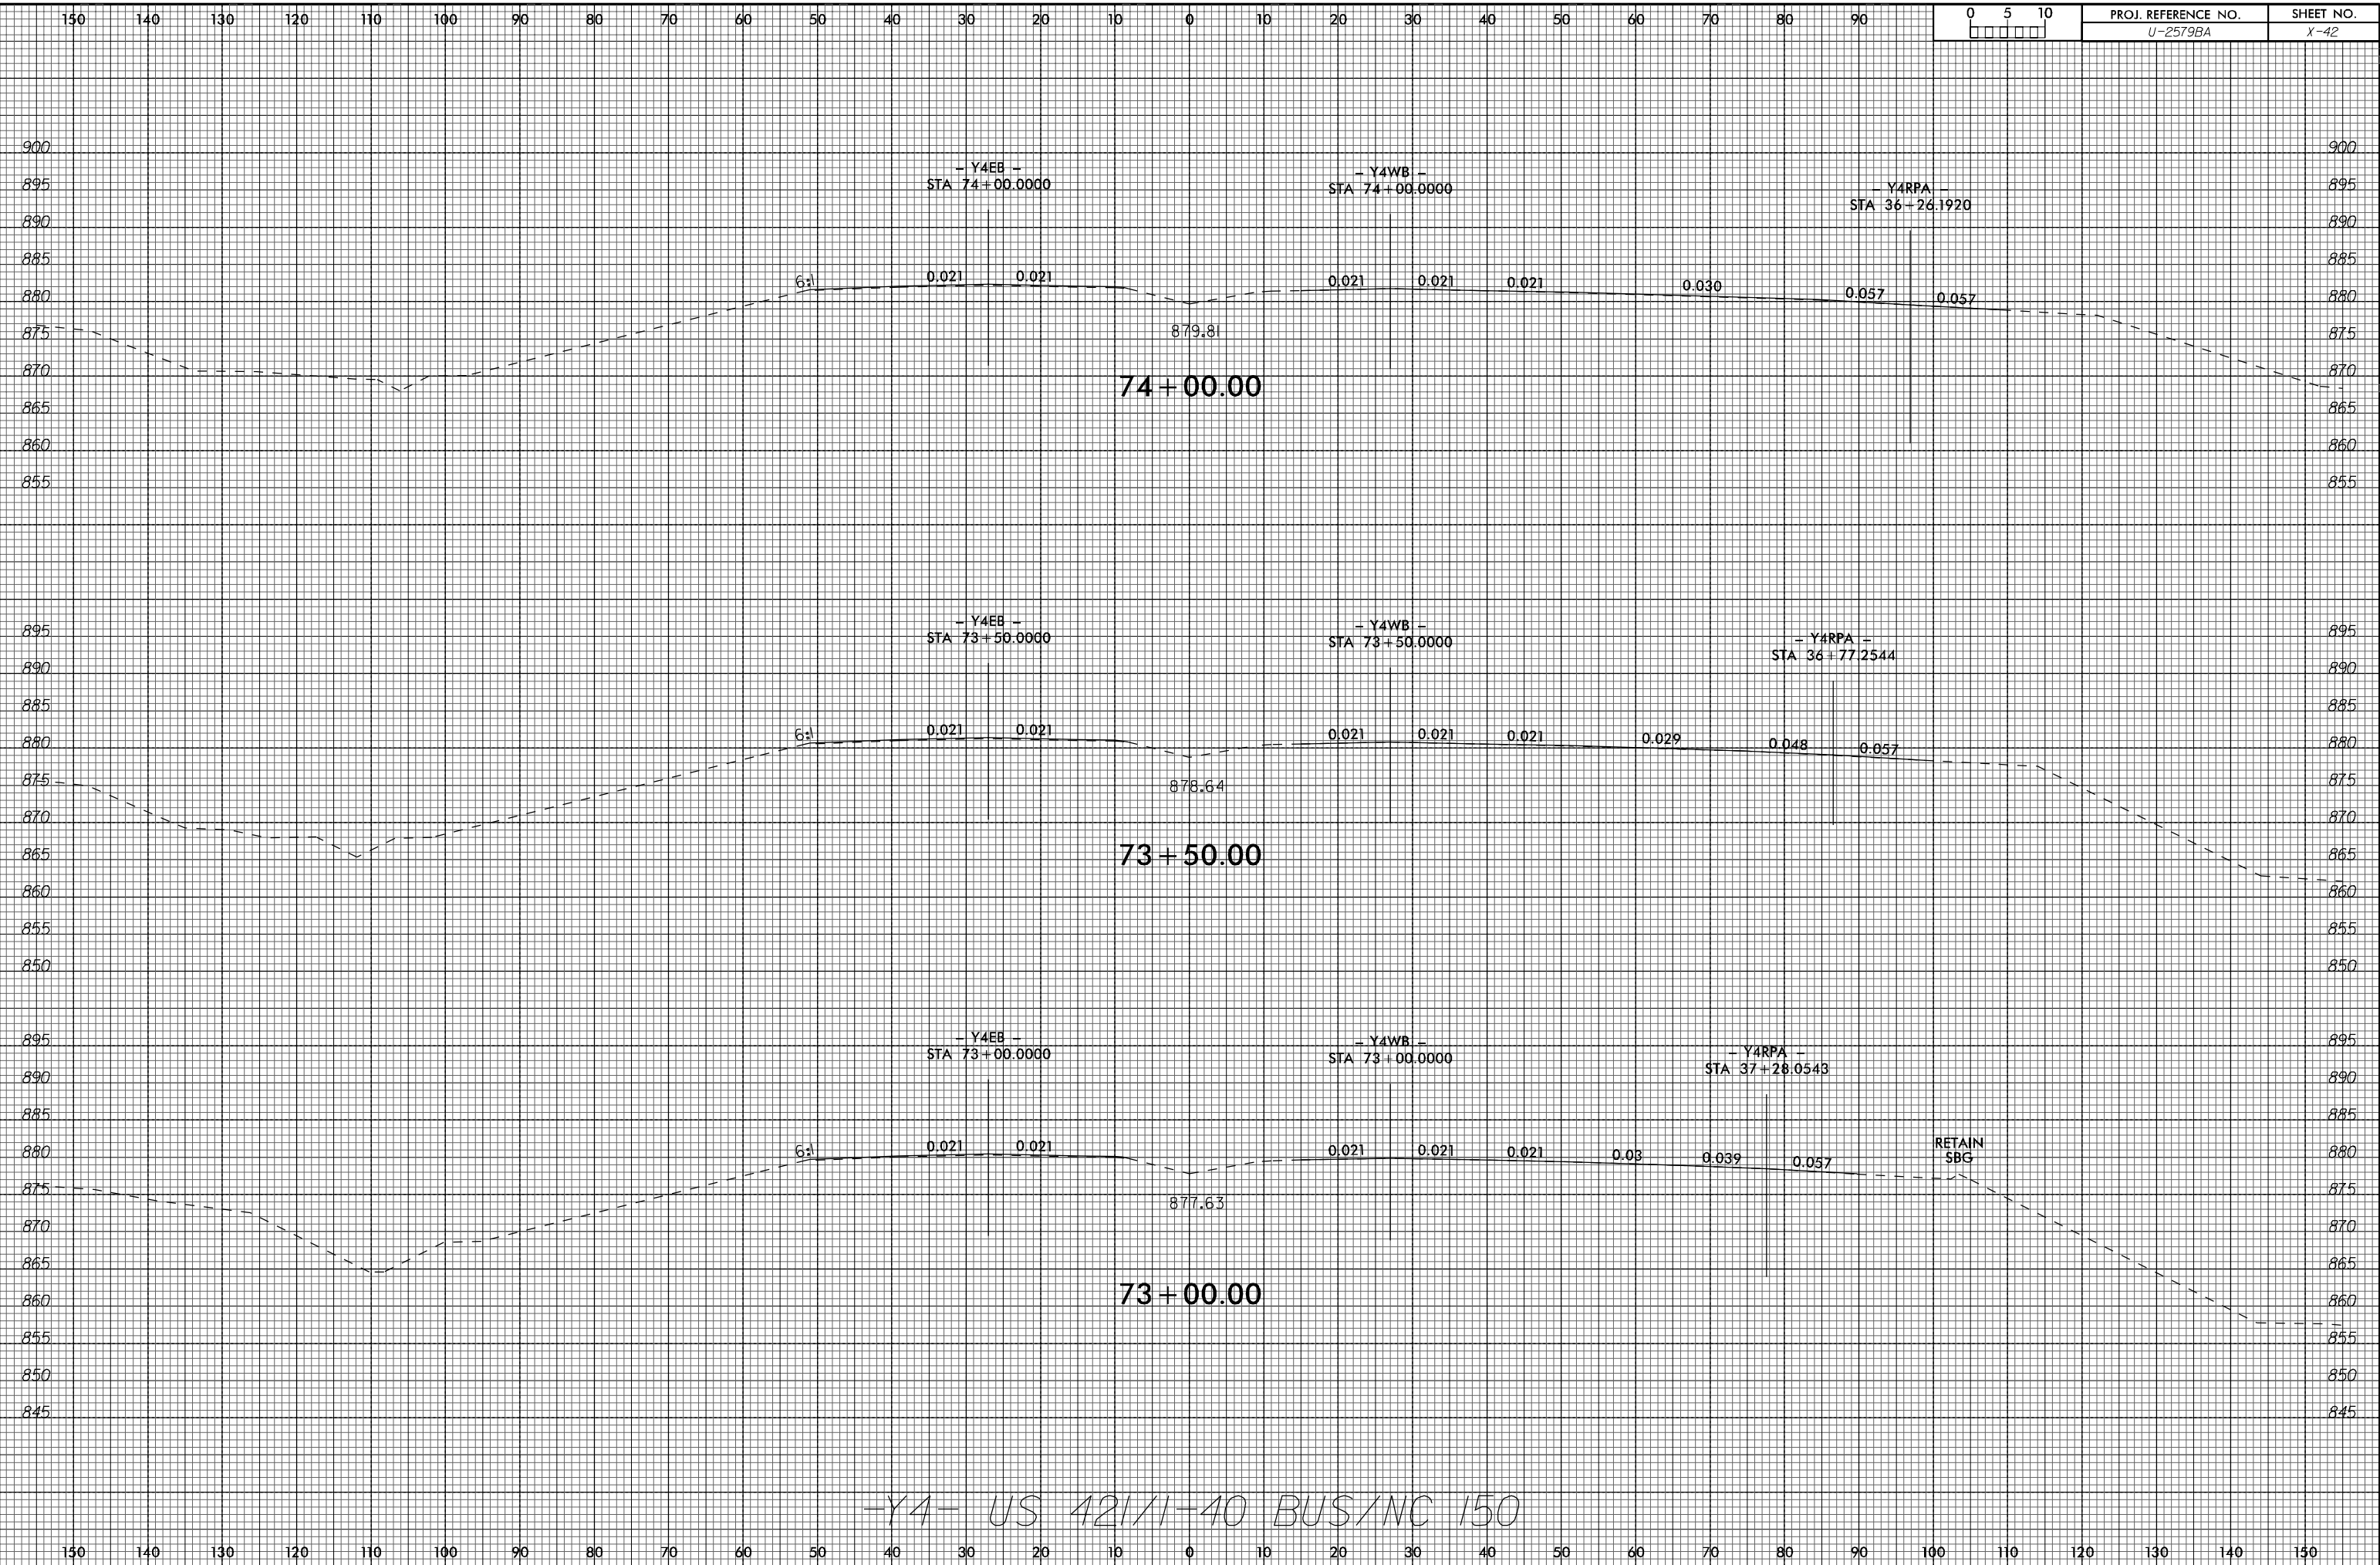

0	5	10	PROJ. REFERENCE NO.	SHEET NO.
□	□	□	U-2579BA	X-42

-Y4- US 421/1-40 BUS/NC 150