


8/23/99

2/5/2020

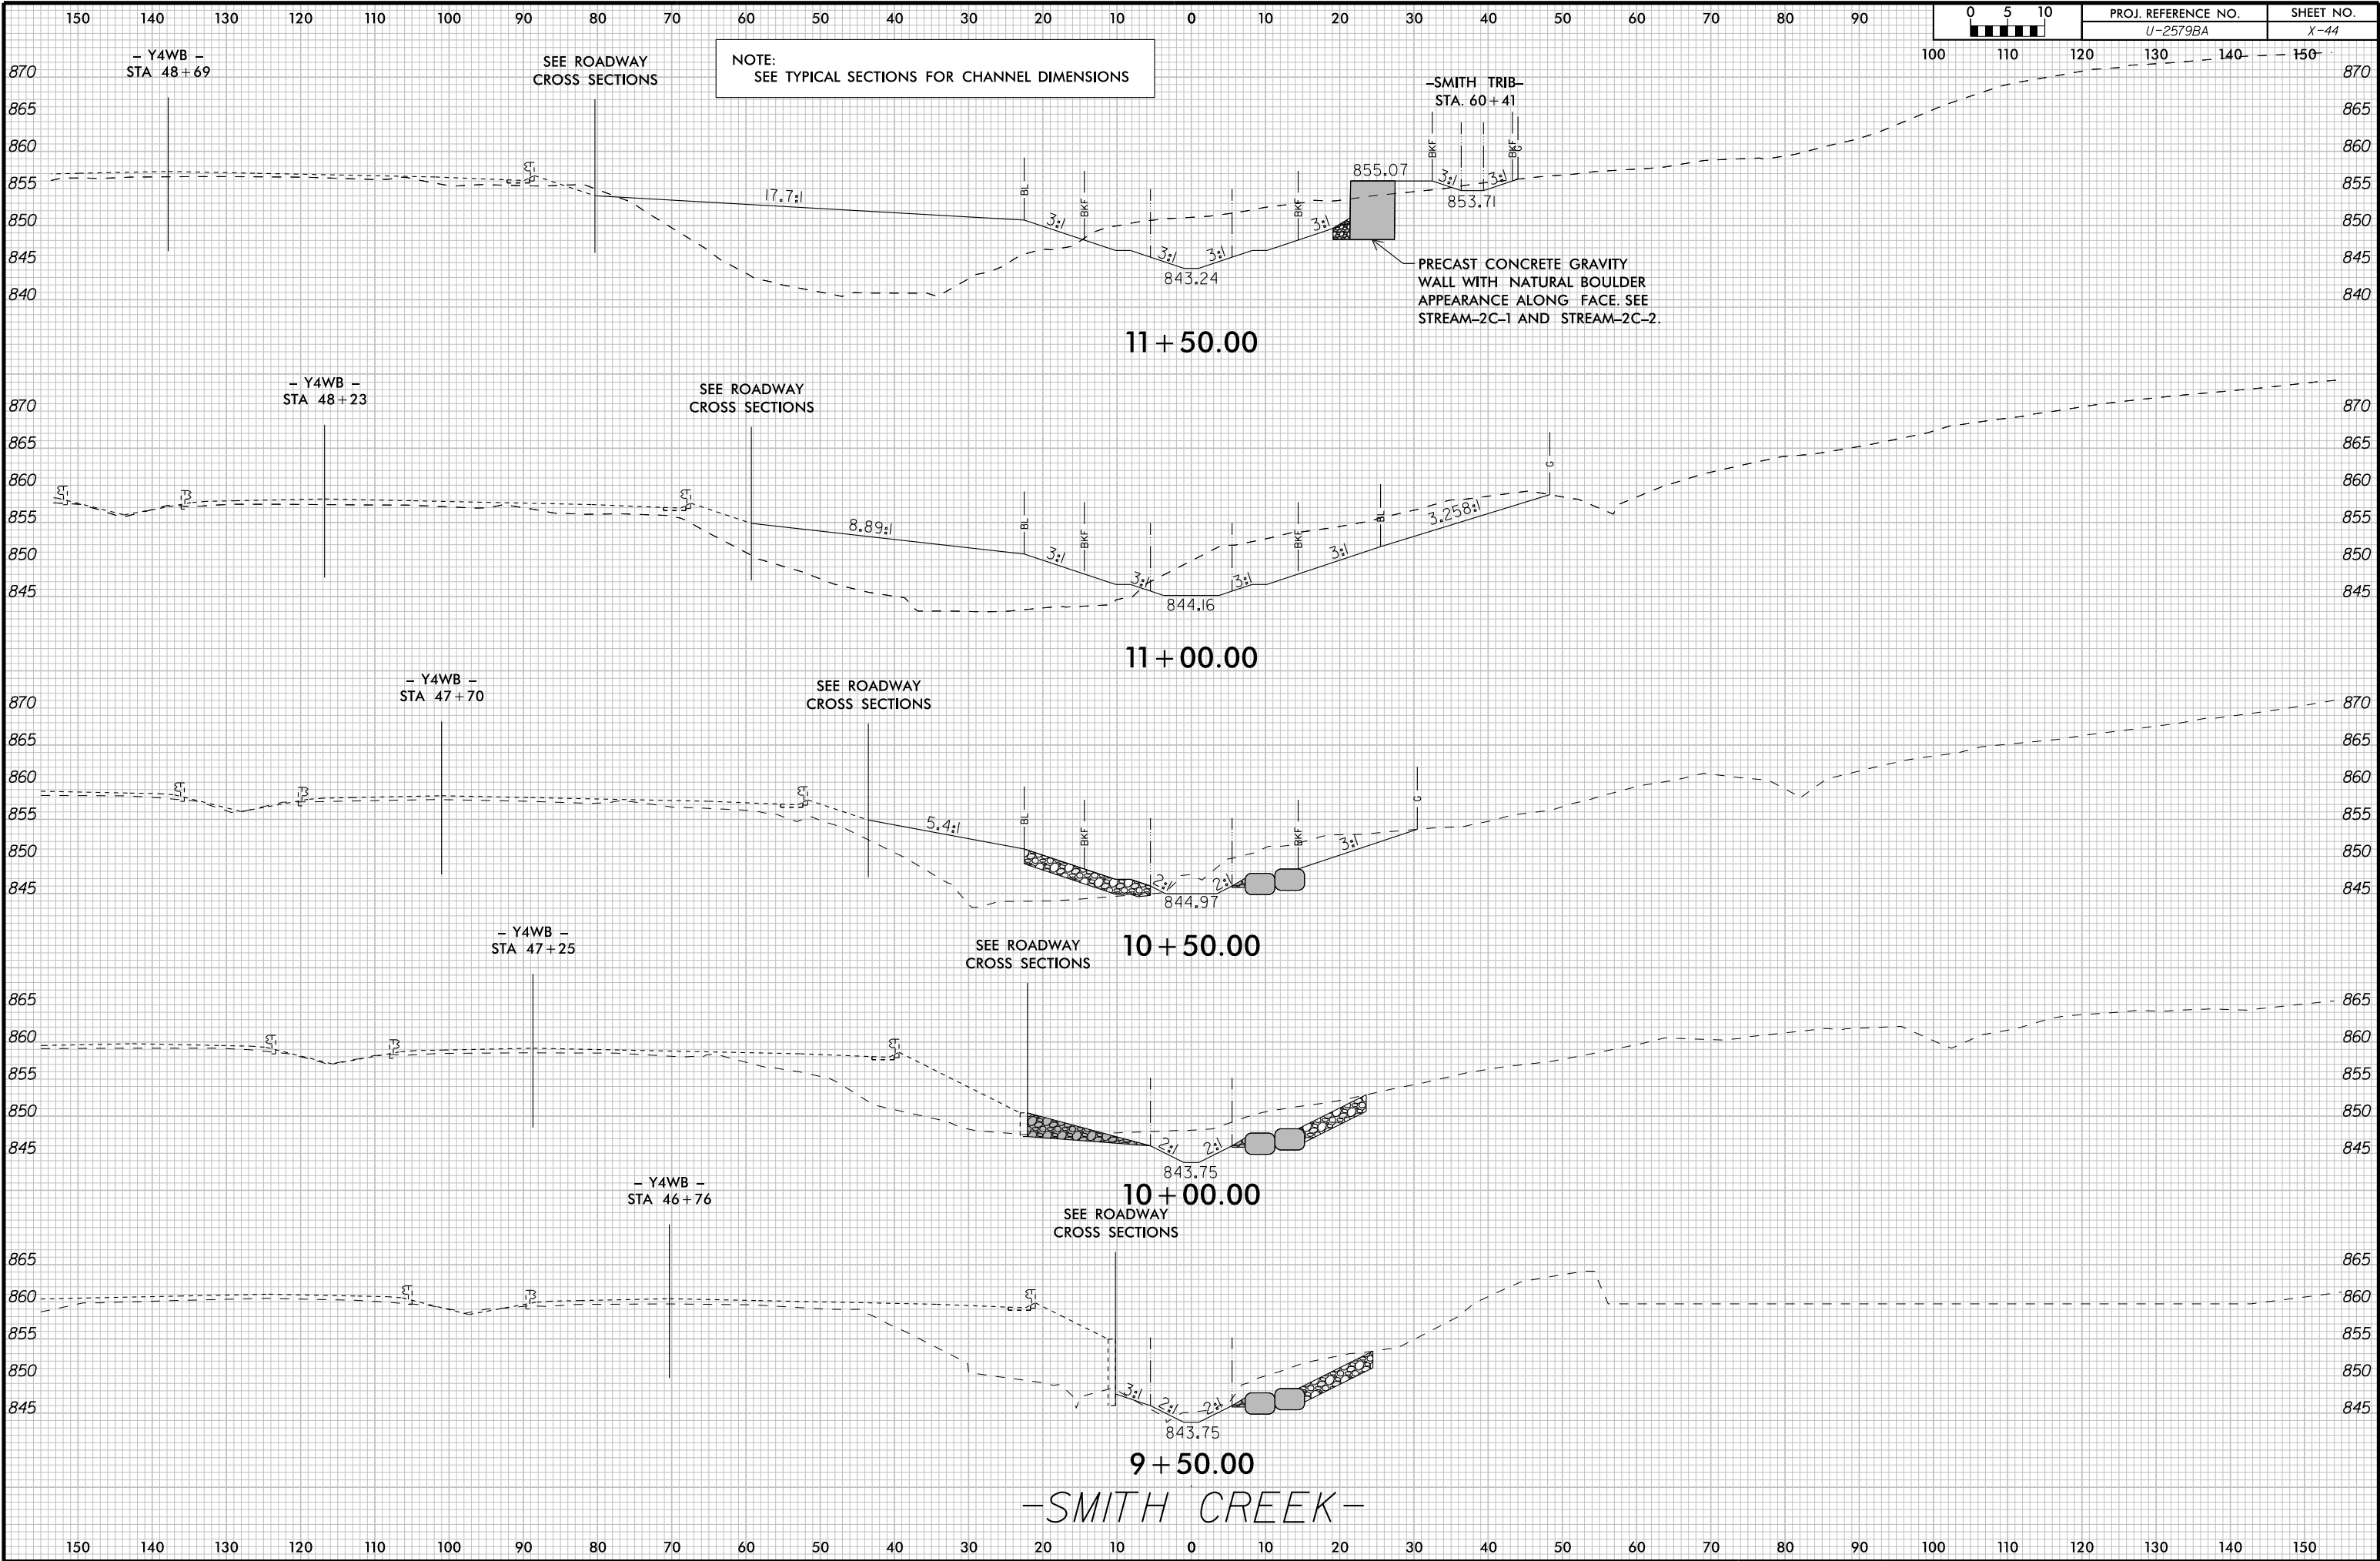

NOTE:
SEE TYPICAL SECTIONS FOR CHANNEL DIMENSIONS

0	5	10	PROJ. REFERENCE NO. U-25798A	SHEET NO. X-44
---	---	----	---------------------------------	-------------------

11 + 50.00

11 + 00.00

10 + 50.00

10 + 00.00

9 + 50.00

- SMITH CREEK -