

8/23/99

130 120 110 100 90 80 70 60 50 40 30 20 10 0 10 20 30 40 50 60 70 80 90 100 110







PROJ. REFERENCE NO.
U-2579BA

SHEET NO.
X-46

120 130 140 150 160 170

NOTE:
SEE TYPICAL SECTIONS FOR CHANNEL DIMENSIONS

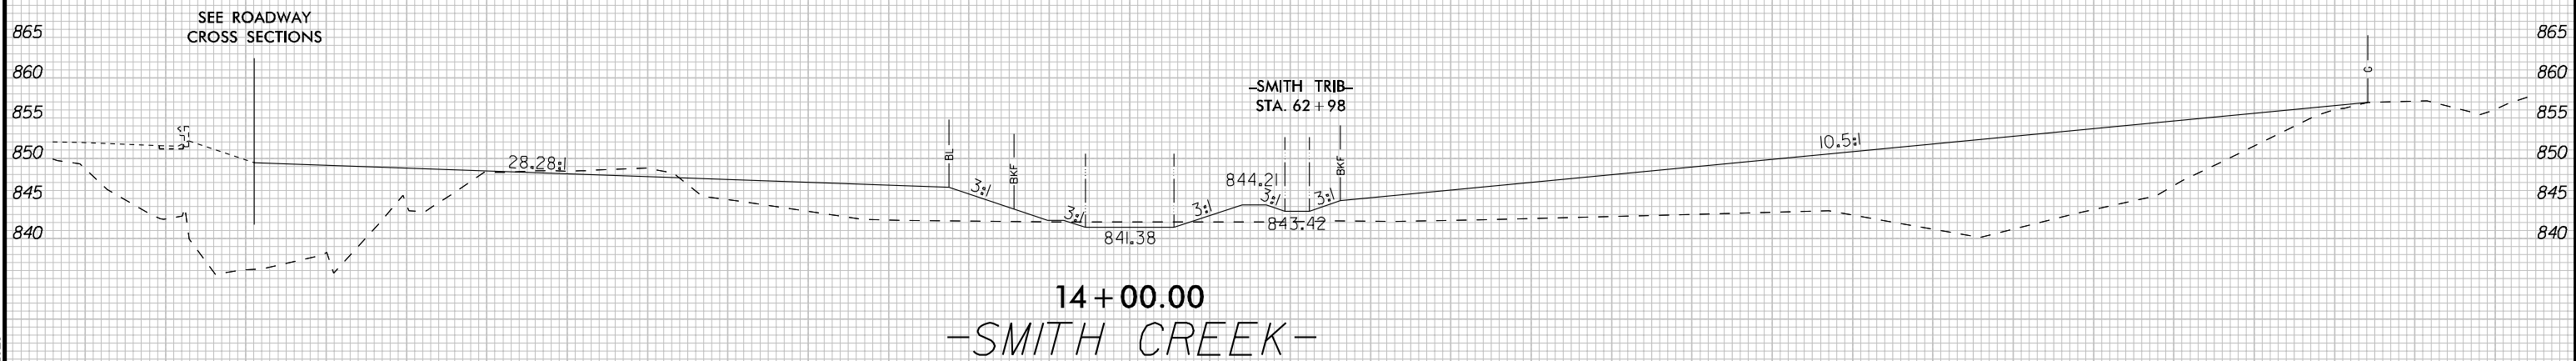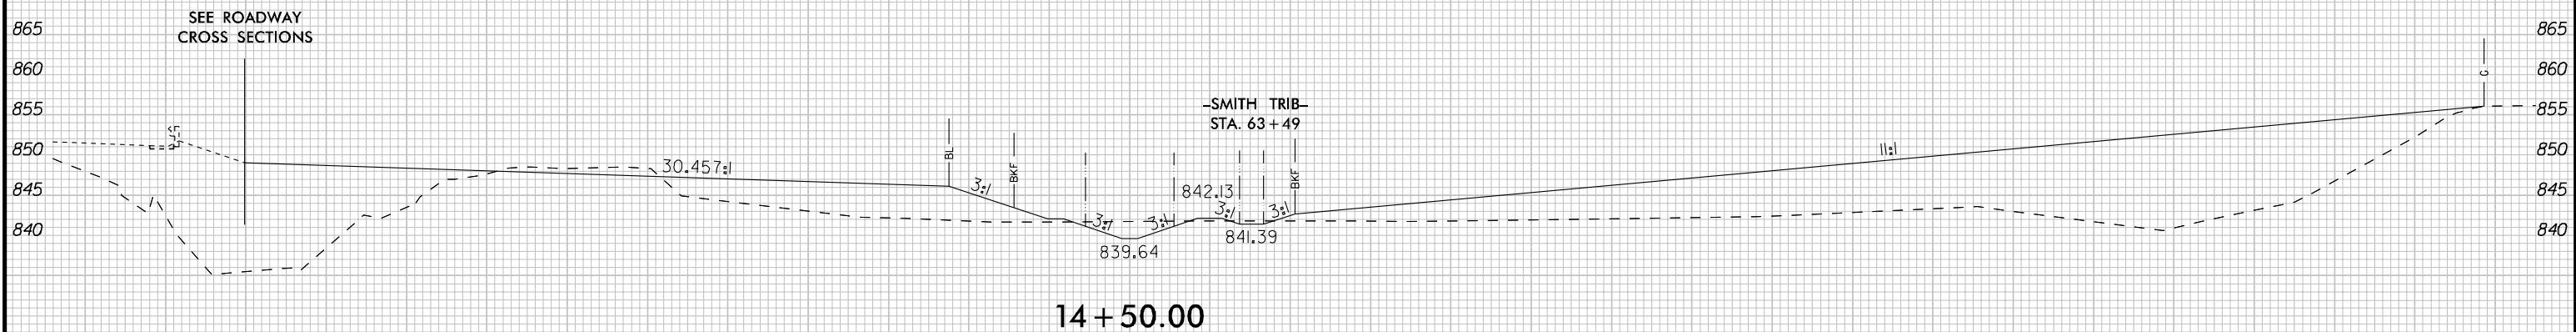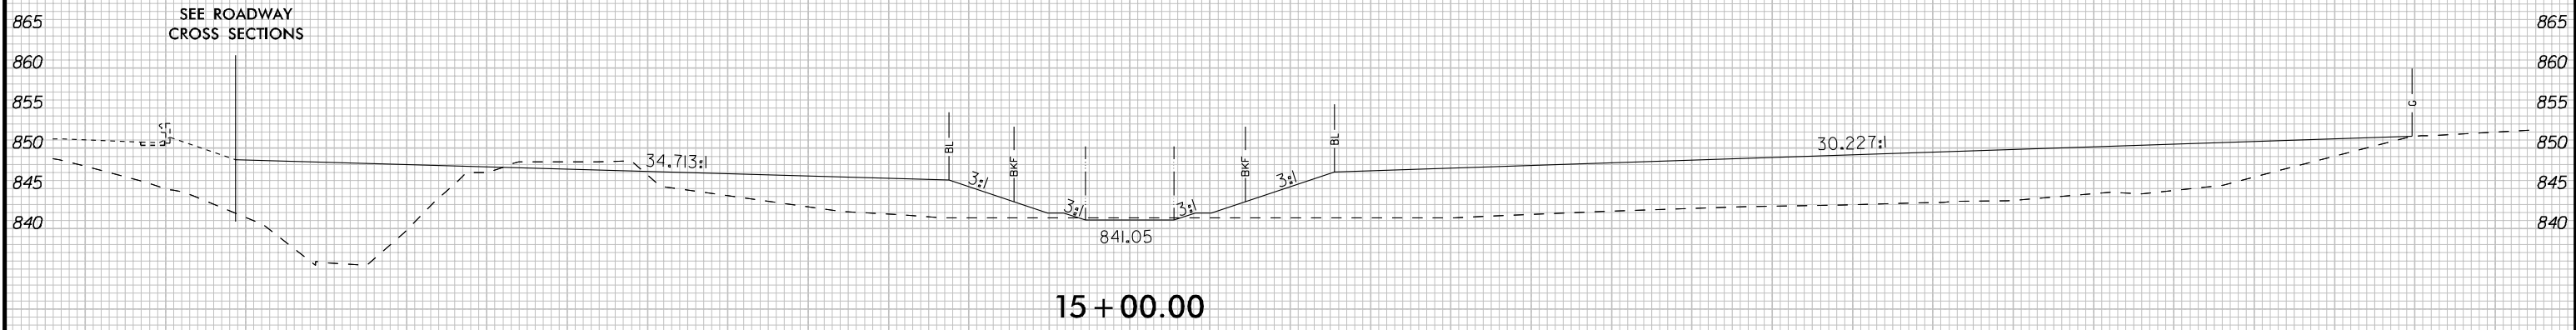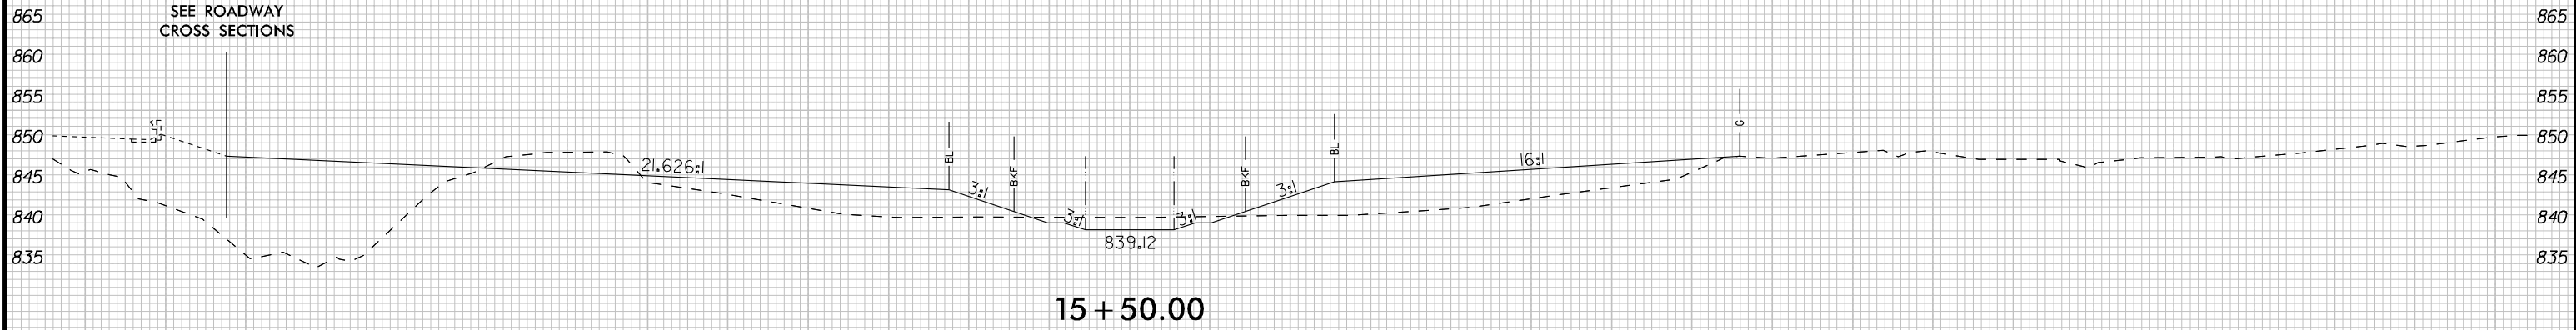

1/22/2020

130 120 110 100 90 80 70 60 50 40 30 20 10 0 10 20 30 40 50 60 70 80 90 100 110 120 130 140 150 160 170