


8/23/99

1/22/2020

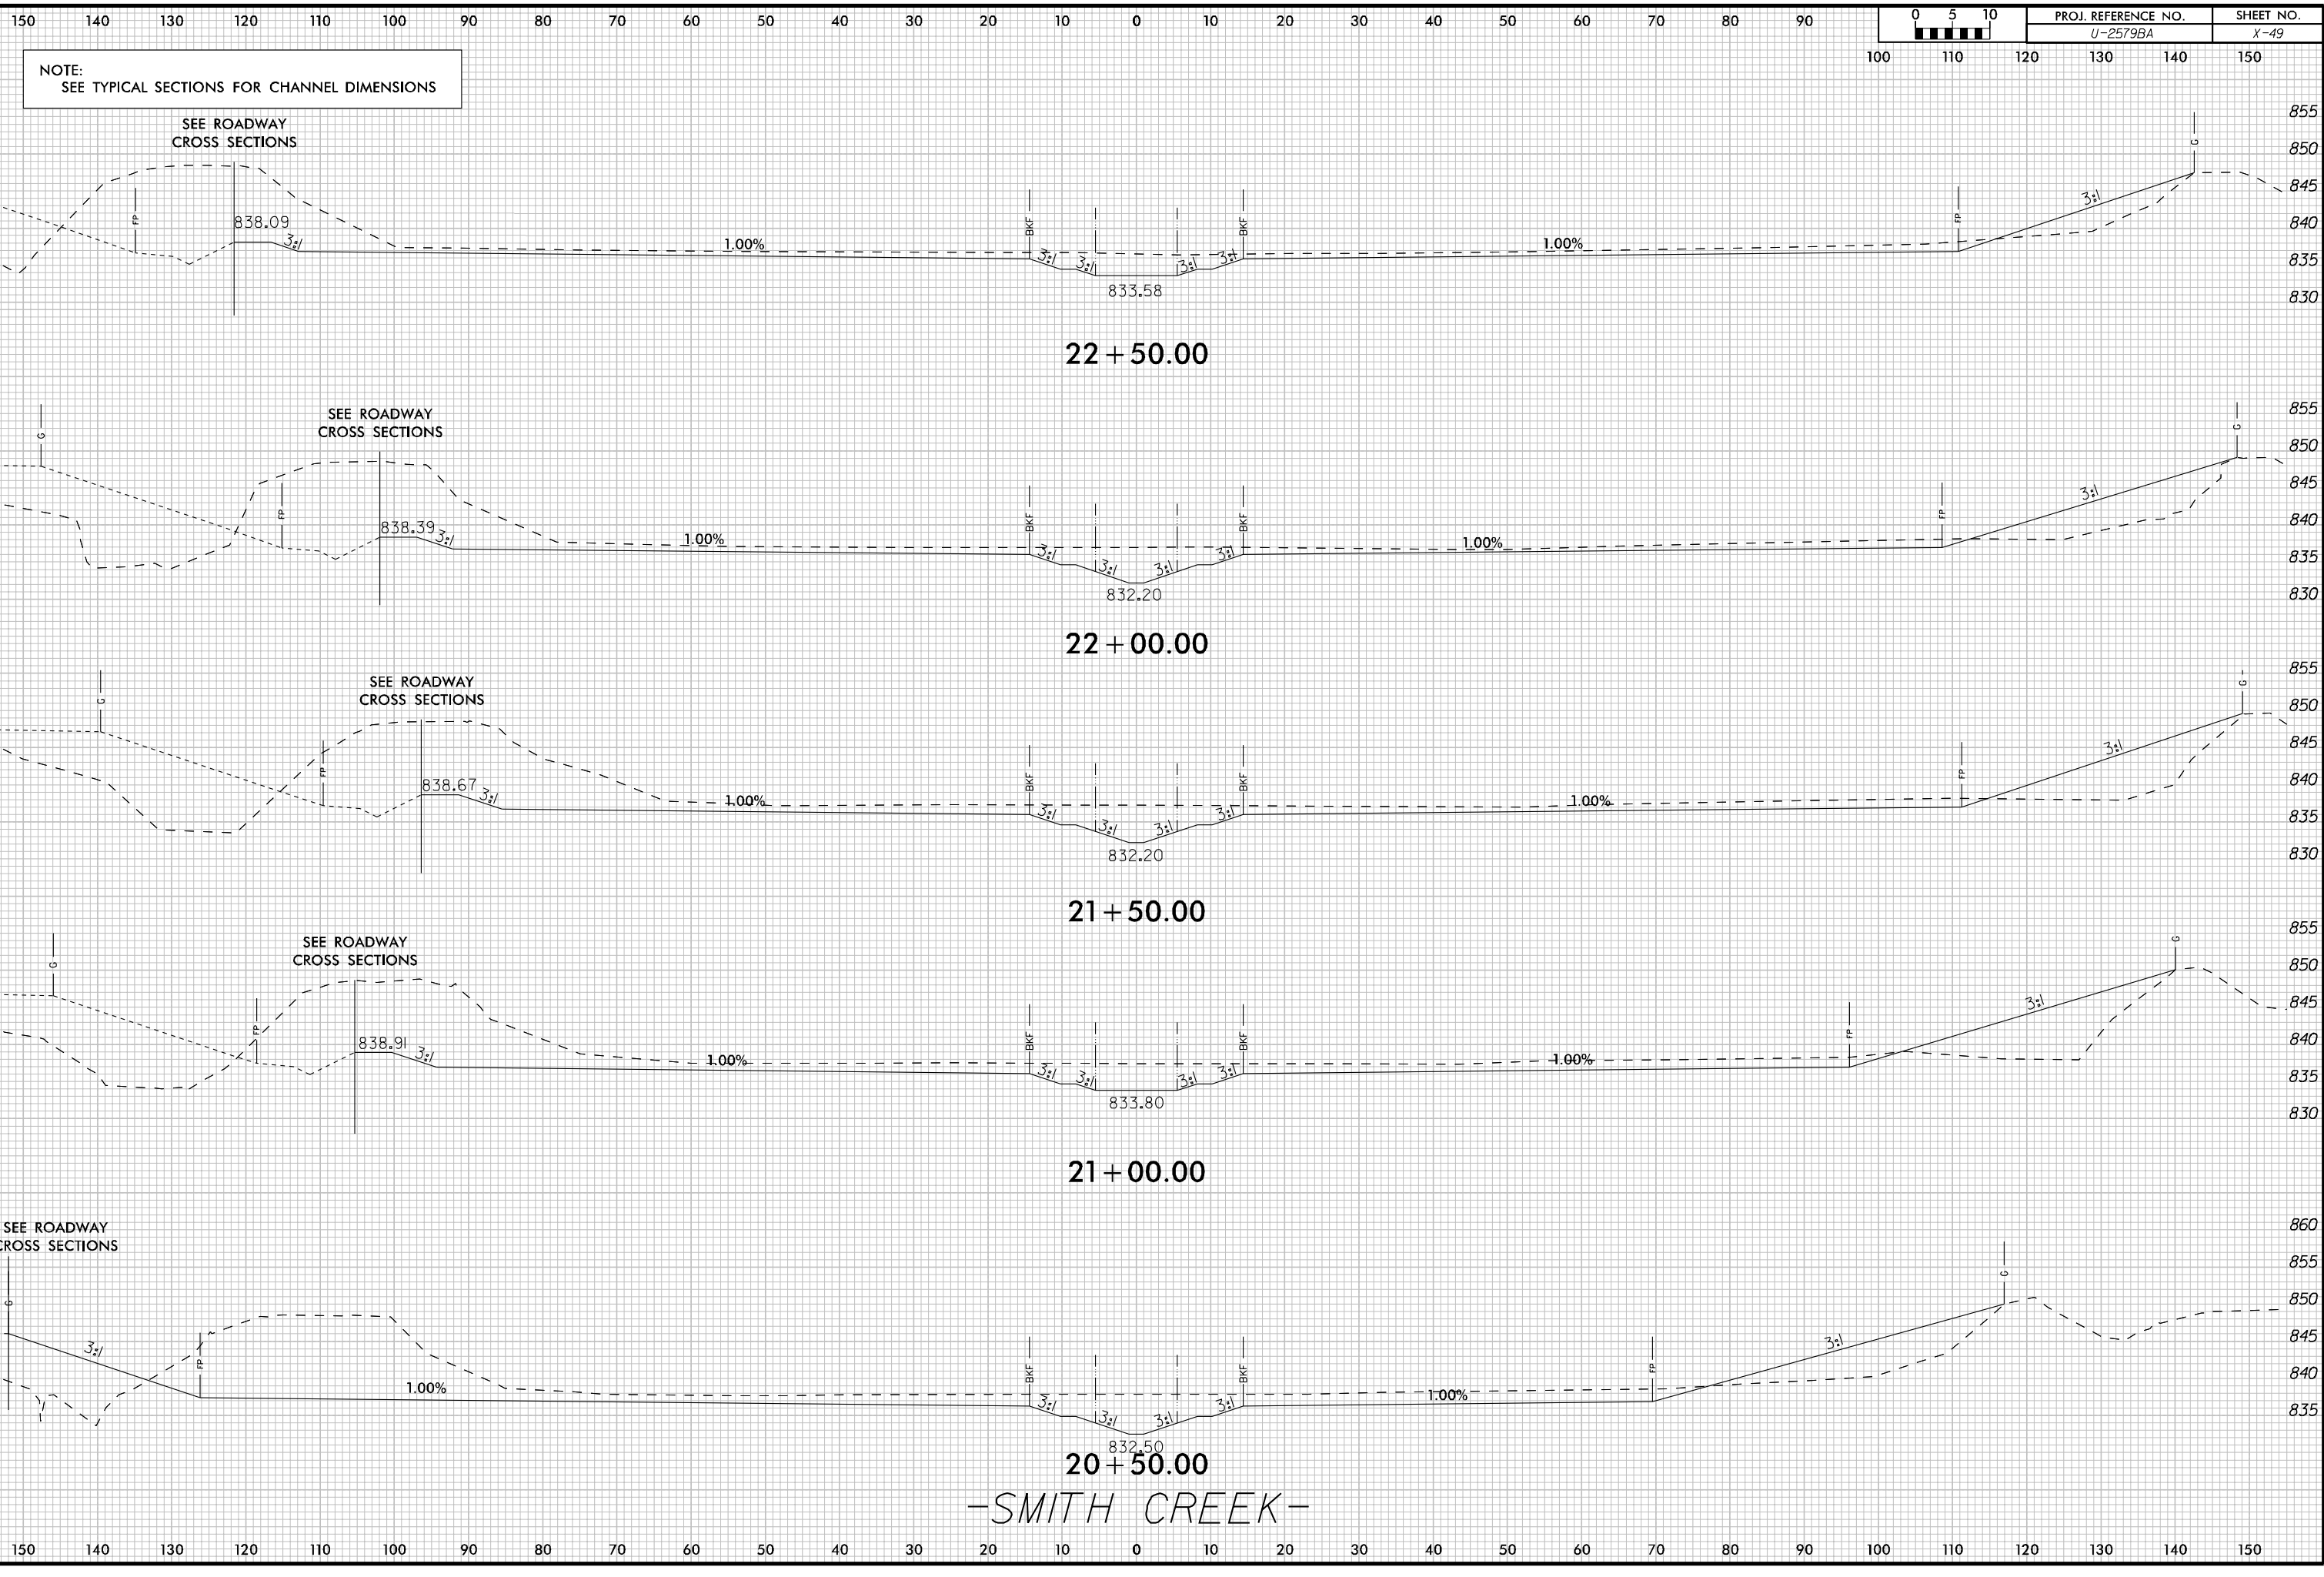

-SMITH CREEK-

PROJ. REFERENCE NO. U-2579BA	SHEET NO. X-49
---------------------------------	-------------------