


8/23/99

190 180 170 160 150 140 130 120 110 100 90 80 70 60 50 40 30 20 10 0 10 20 30 40 50



0 5 10	PROJ. REFERENCE NO.	SHEET NO.
	U-2579BA	X-50

60 70 80 90 100 110

NOTE:
SEE TYPICAL SECTIONS FOR CHANNEL DIMENSIONS

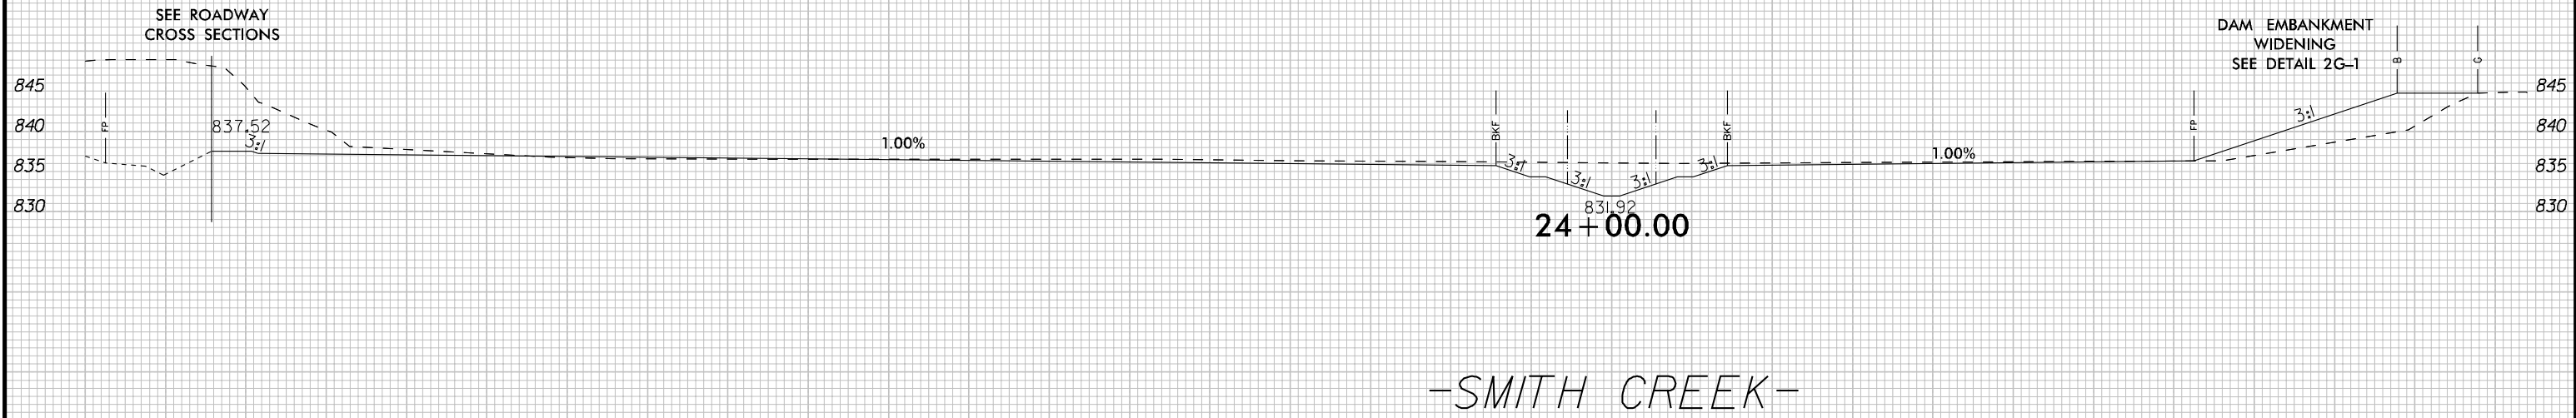

190 180 170 160 150 140 130 120 110 100 90 80 70 60 50 40 30 20 10 0 10 20 30 40 50 60 70 80 90 100 110
170 160 150 140 130 120 110 100 90 80 70 60 50 40 30 20 10 0 10 20 30 40 50 60 70 80 90 100 110 120 130

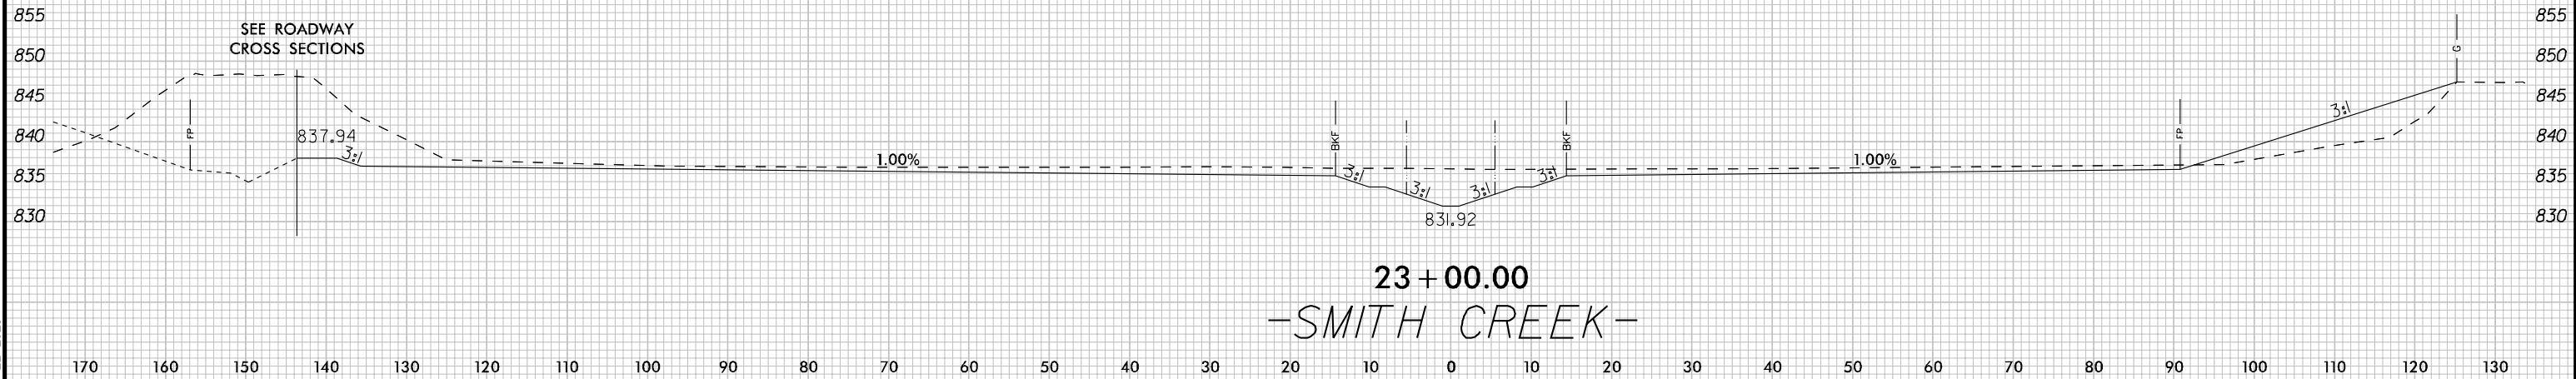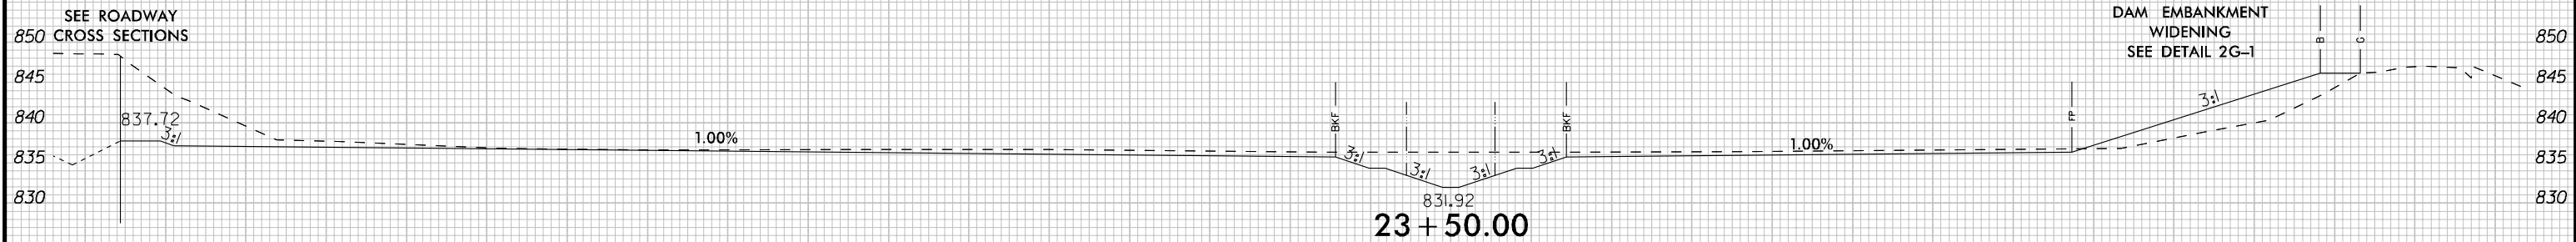

170 160 150 140 130 120 110 100 90 80 70 60 50 40 30 20 10 0 10 20 30 40 50 60 70 80 90 100 110 120 130

1/22/2020