

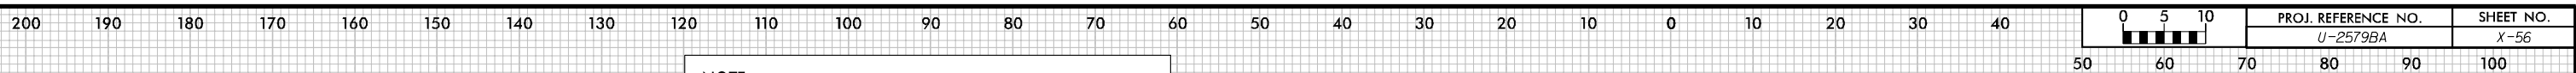
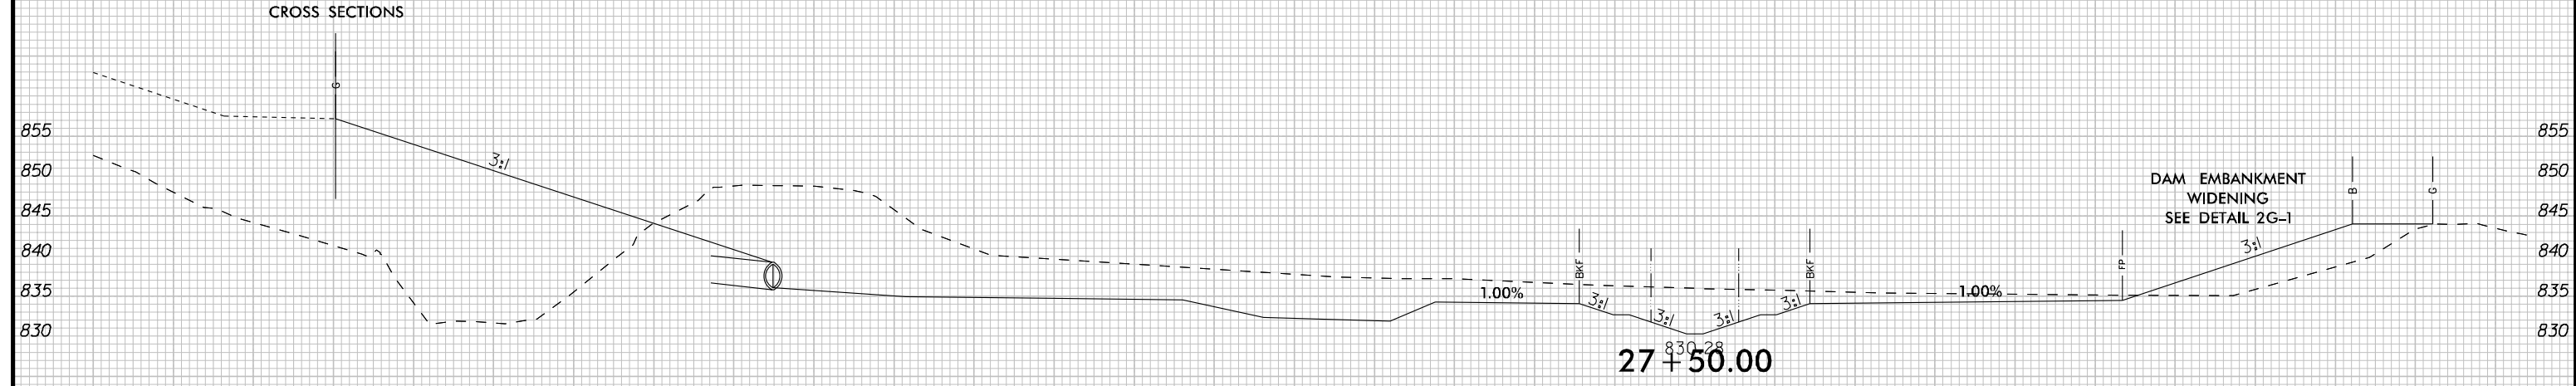


8/23/99

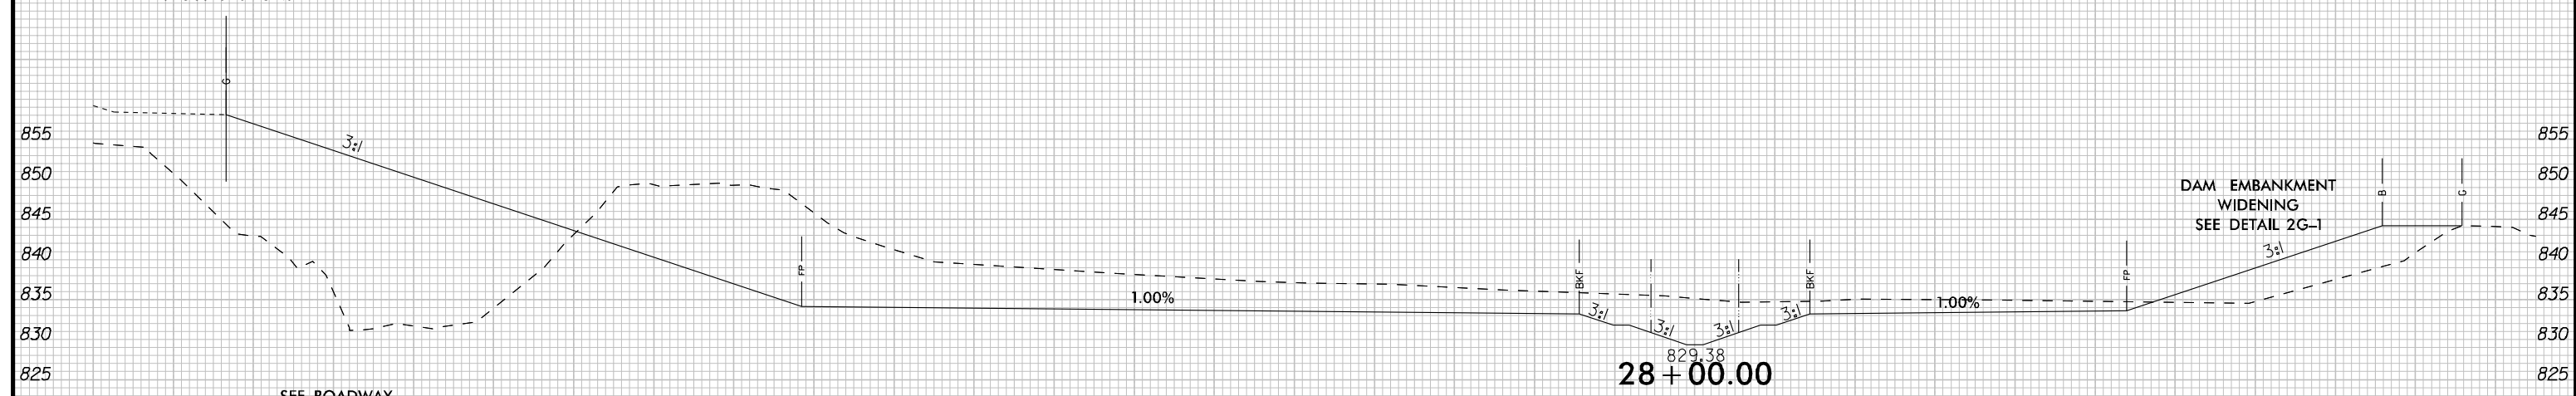

NOTE:  
SEE TYPICAL SECTIONS FOR CHANNEL DIMENSIONS

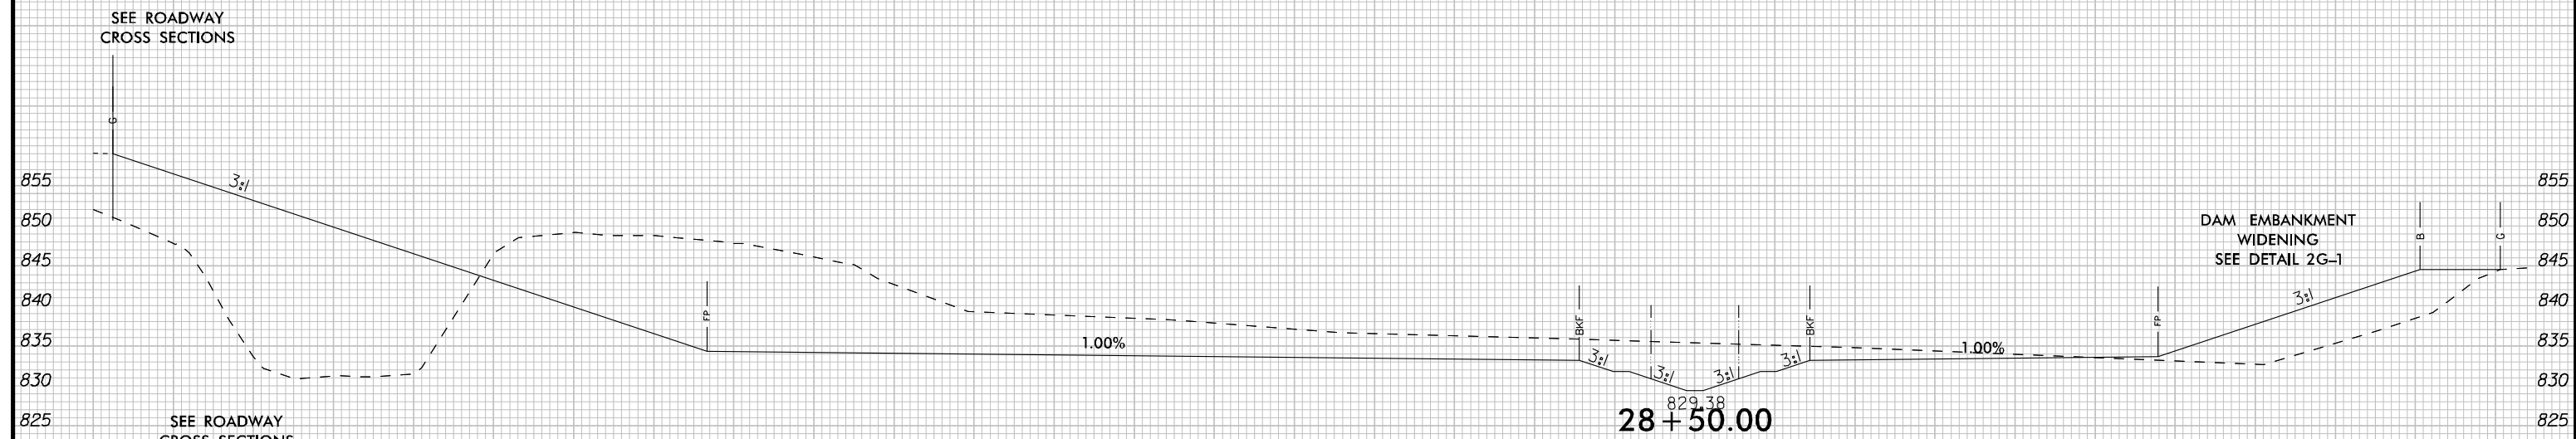

-SMITH CREEK-

1/22/2020

