


BARREL BILL OF MATERIAL

Table with 26 columns: BAR NO., SIZE, TYPE, LENGTH, WEIGHT. Lists materials from A2 to A706 and A800 to A810, including quantities and weights.

BAR TYPE

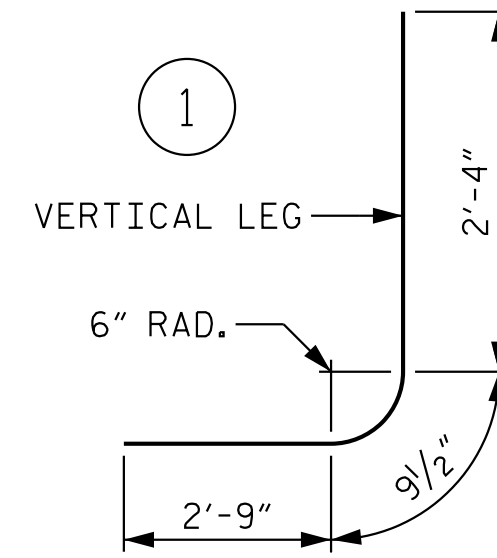


ALL BAR DIMENSIONS ARE OUT TO OUT

Table with 2 columns: BAR SIZE, SPLICE LENGTH. Lists splice lengths for bar sizes #4 through #8.

Vertical text on the left margin: K:\B01\_Structures\... U-2579BA\... 3/30/17.dgn

PROJECT NO. U-2579BA
FORSYTH COUNTY
STATION: 45+66.21 -Y4-

SHEET 3 OF 8

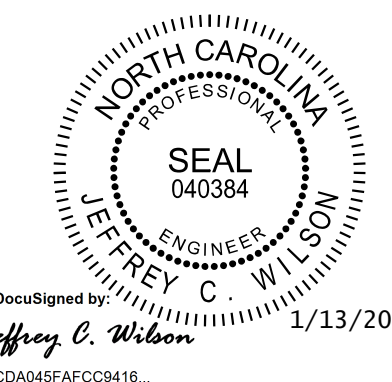

STATE OF NORTH CAROLINA
DEPARTMENT OF TRANSPORTATION
RALEIGH
TRIPLE 8 FT. X 9 FT.
CONCRETE BOX CULVERT
45° SKEW

Table with 2 columns: REVISIONS (NO., BY, DATE) and SHEET NO. (C-3, TOTAL SHEETS 8).

DRAWN BY: J.I.KIMBLE DATE: 1/20
CHECKED BY: C.I.POOLE DATE: 1/20
DESIGN ENGINEER OF RECORD: J.C.WILSON DATE: 1/20

DOCUMENT NOT CONSIDERED FINAL
UNLESS ALL SIGNATURES COMPLETED

OUTLET
REINFORCING STEEL 17,081 LBS.

Small text at bottom right: This document, together with the concepts and designs presented herein, is an integral part of the project... Copyright Kimley-Horn and Associates, Inc. 2020