



K:\RDI_Structures\Calver\NC\01036480_U-2579BA\Cad\09\U2579B_SMU_CU05_330367.dgn

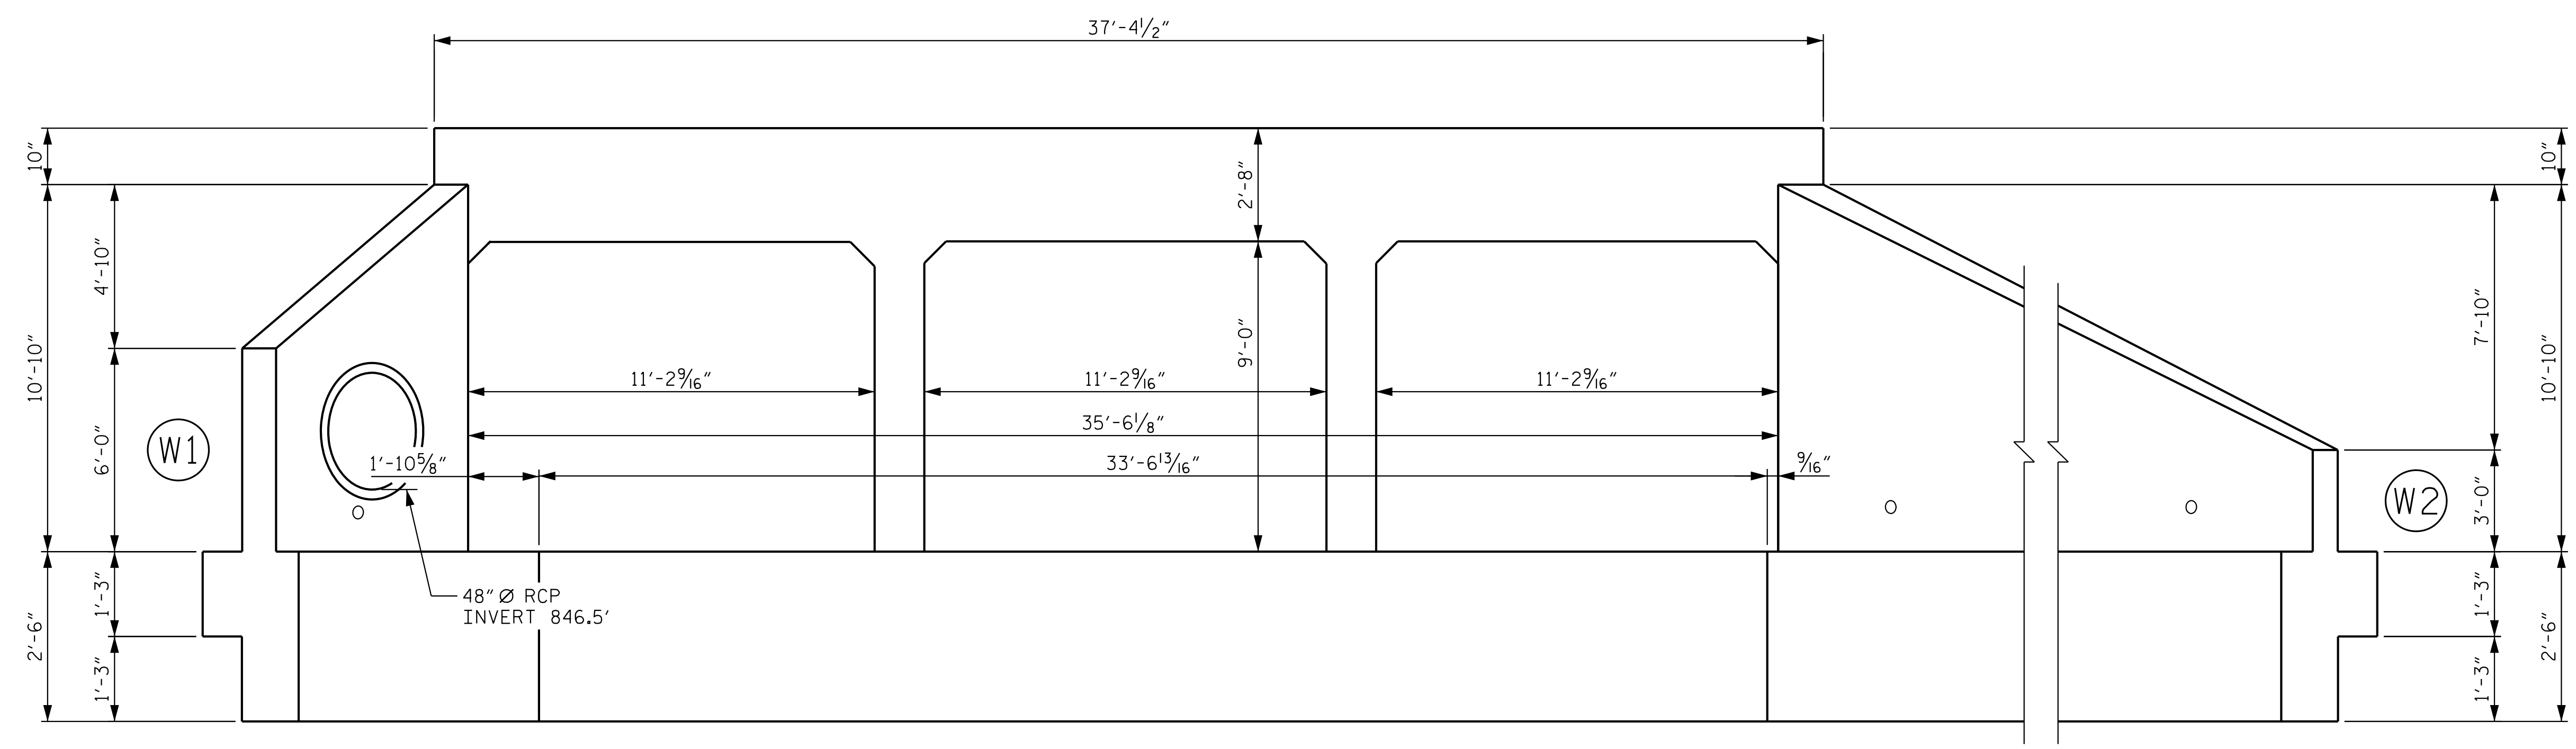

END ELEVATION NORMAL TO SKEW
 (LOOKING UPSTREAM)
 (FOR APPROXIMATE PLAN VIEW LOCATION OF R.C. PIPE, SEE SHEET C-1)

PROJECT NO. U-2579BA
FORSYTH COUNTY
 STATION: 45+66.21 -Y4-

SHEET 5 OF 8

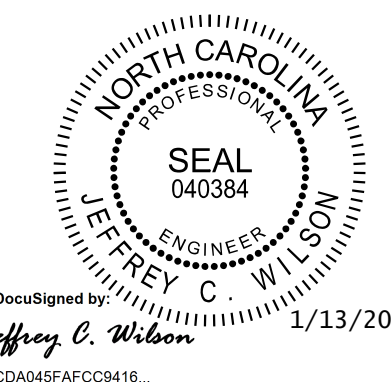

STATE OF NORTH CAROLINA
 DEPARTMENT OF TRANSPORTATION
 RALEIGH

**TRIPLE 8 FT. X 9 FT.
 CONCRETE BOX CULVERT
 45° SKEW**

Kimley»Horn
 421 Fayetteville Street, Suite 600
 Raleigh, NC 27601-1772
 Phone (919) 677-2000 NC LICENSE # F-0102

DRAWN BY: J.I.KIMBLE DATE: 1/20
 CHECKED BY: C. I. POOLE DATE: 1/20
 DESIGN ENGINEER OF RECORD: J. C. WILSON DATE: 1/20

**DOCUMENT NOT CONSIDERED FINAL
 UNLESS ALL SIGNATURES COMPLETED**

This document, together with the concepts and designs presented herein, is an integral part of the contract for the project. It is to be used only in accordance with the written authorization and approval by Kimley-Horn and Associates, Inc. shall be without liability to Kimley-Horn and Associates, Inc.
 Copyright Kimley-Horn and Associates, Inc. 2020

REVISIONS						SHEET NO.
NO.	BY:	DATE:	NO.	BY:	DATE:	C-5
1			3			TOTAL SHEETS
2			4			8