

8/17/19

US 29 SOUTHBOUND LEFTOVER DETAIL




PROJECT REFERENCE NO. R-4707	SHEET NO. 2B-1
---------------------------------	-------------------

ROADWAY DESIGN ENGINEER

DocuSigned by: R J DeCola 4/17/2020

**DOCUMENT NOT CONSIDERED FINAL
UNLESS ALL SIGNATURES COMPLETED**

Mead & Hunt
111 E. Hargett Street, Suite 300
Raleigh, North Carolina 27601
919-714-8870 | meadhunt.com
NC License No. F-1235

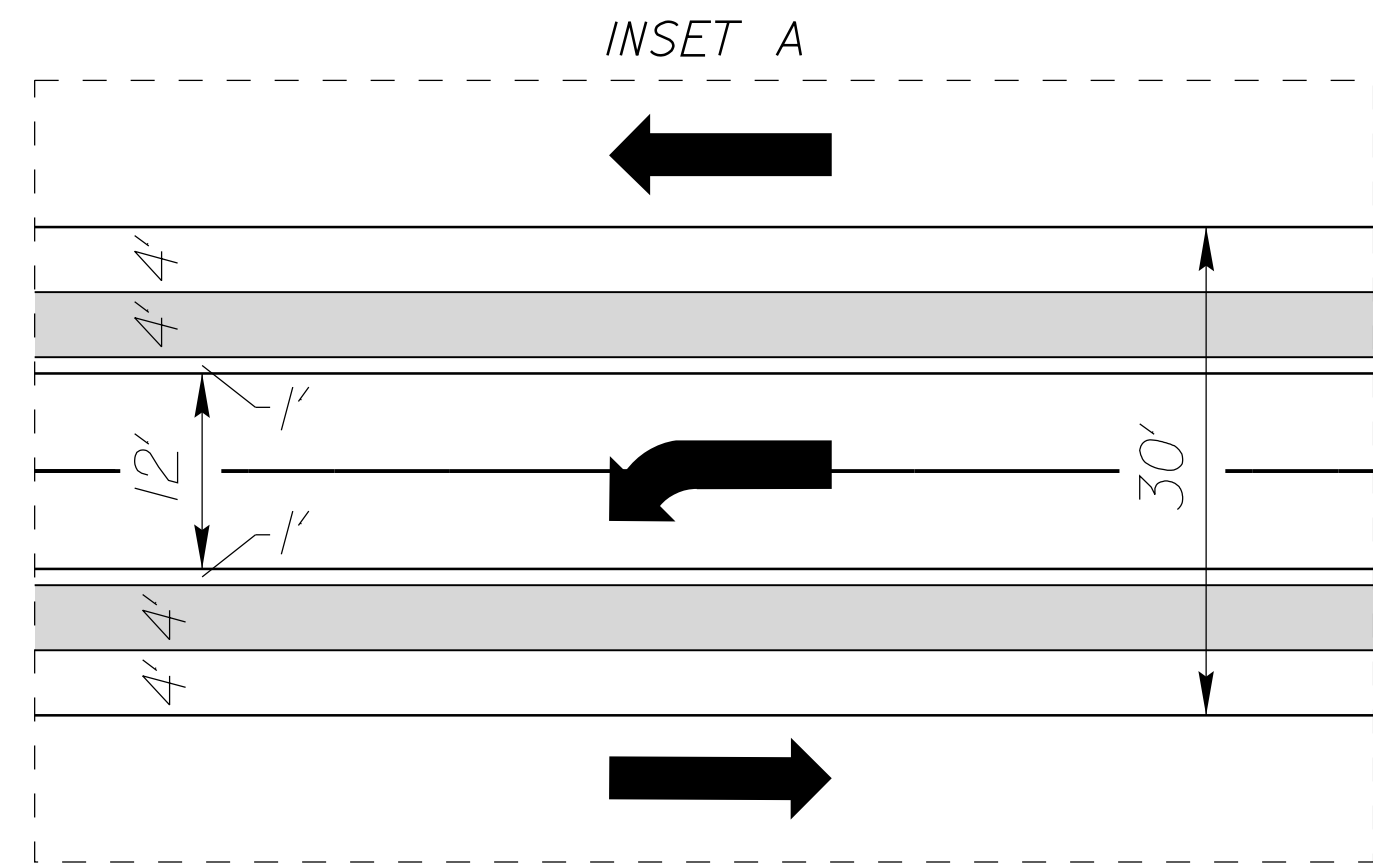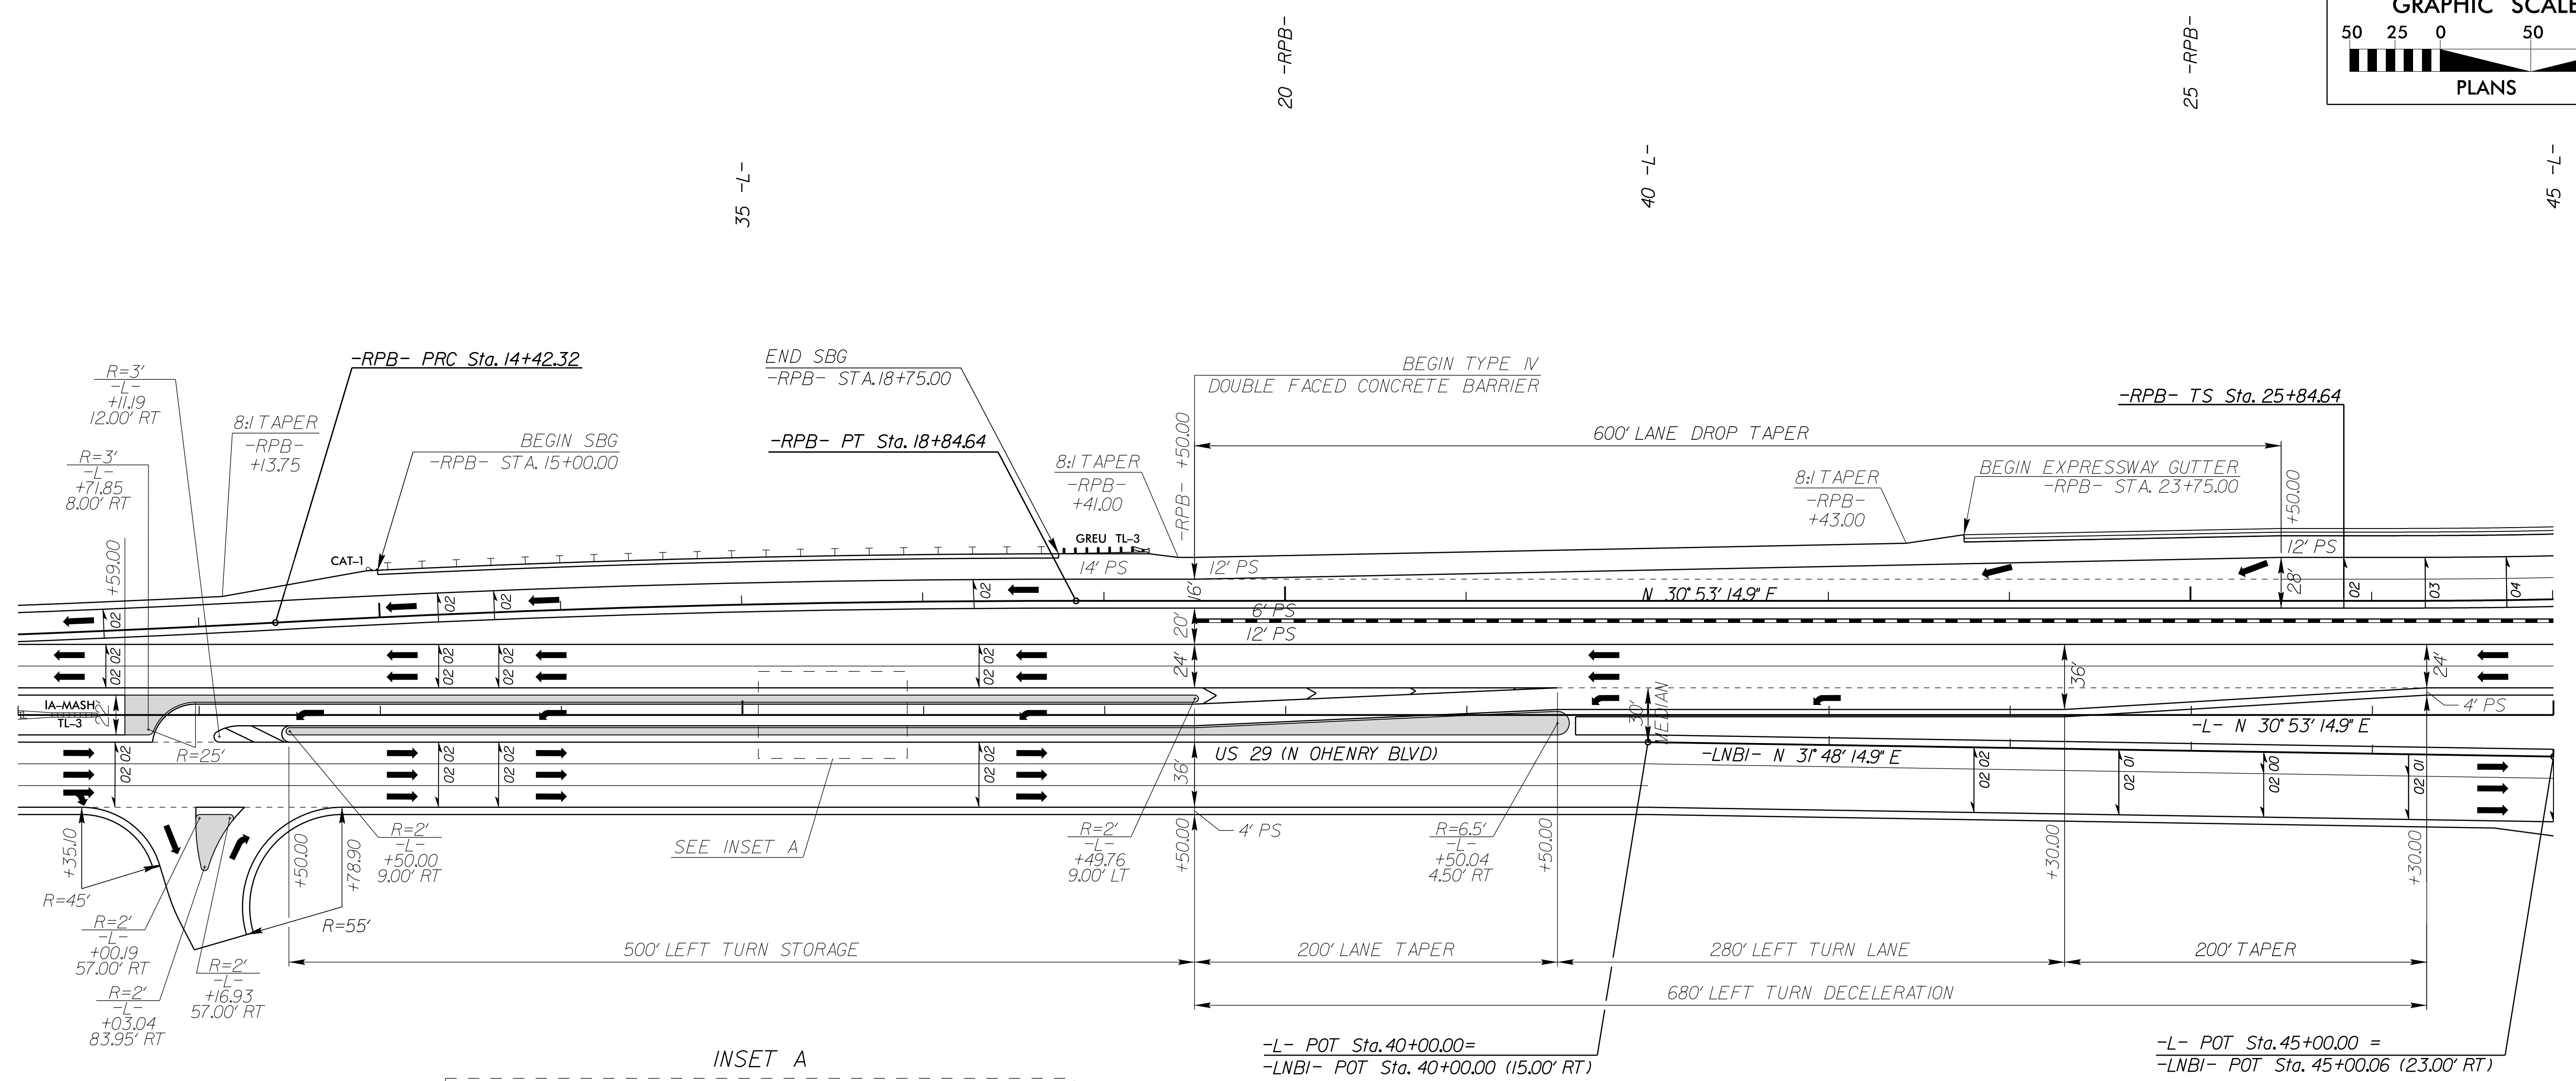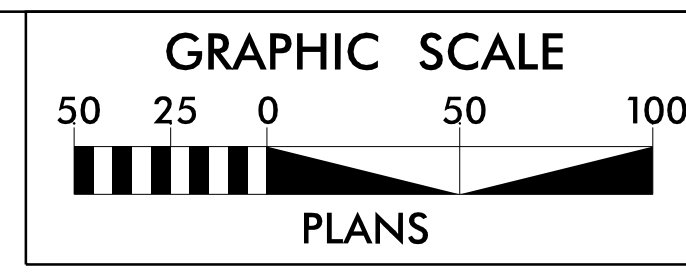

FOR PLANS, SEE SHEETS 4 & 5

06-MAR-2020 16:29
X:\4306200\172319-01\TECH\Roadway\Proj\R4707_Rdwy_dtl_2B1.dgn
784-16