

8/17/19

# SUMMIT AVENUE JUGHANDLE DETAIL

PROJECT REFERENCE NO. R-4707	SHEET NO. 2B-2
---------------------------------	-------------------




ROADWAY DESIGN ENGINEER

DocuSign 4/17/2020

DOCUMENT NOT CONSIDERED FINAL  
UNLESS ALL SIGNATURES COMPLETED

**Mead & Hunt**

111 E. Hargett Street, Suite 300  
Raleigh, North Carolina 27601  
919-714-8870 | meadhunt.com  
NC License No. F-1235

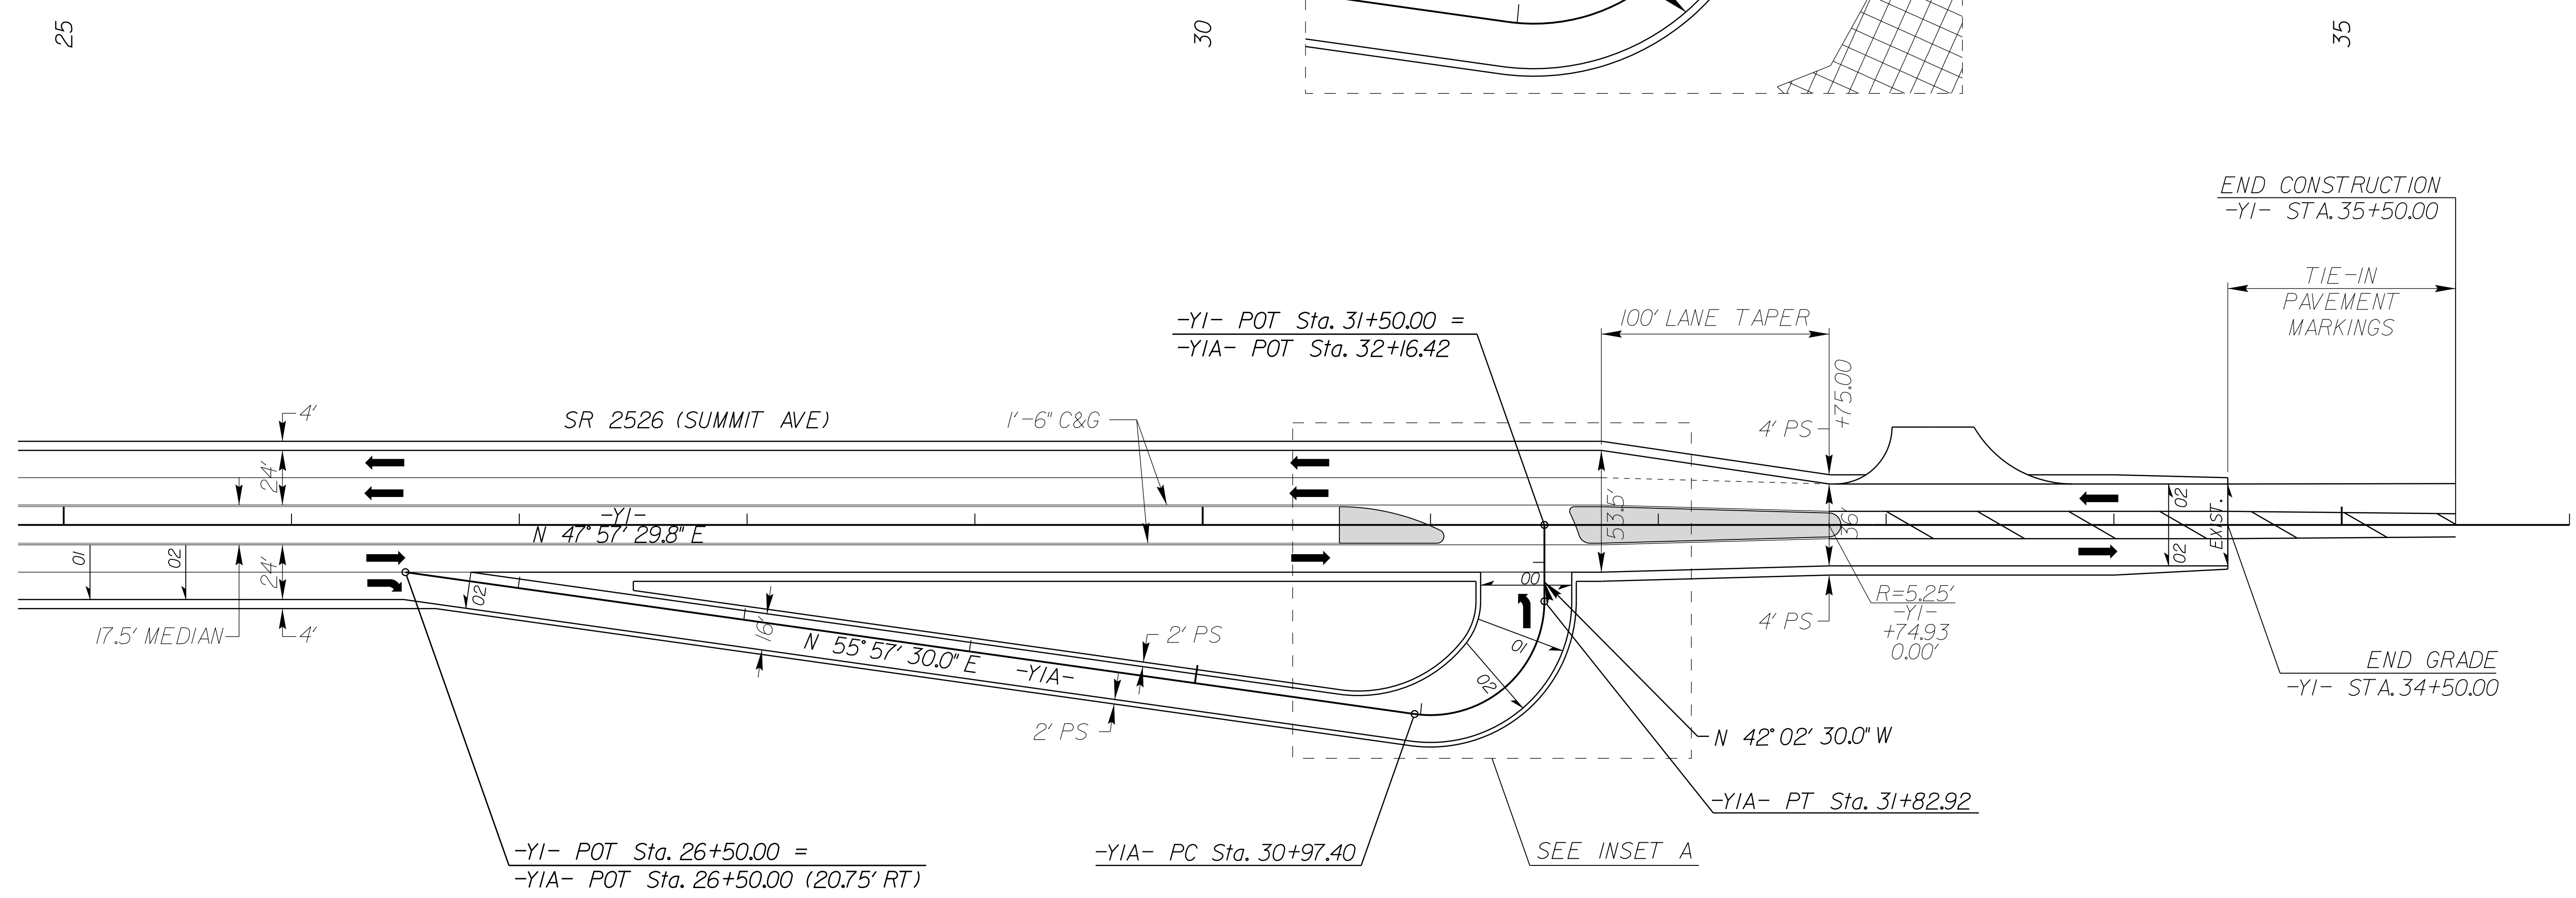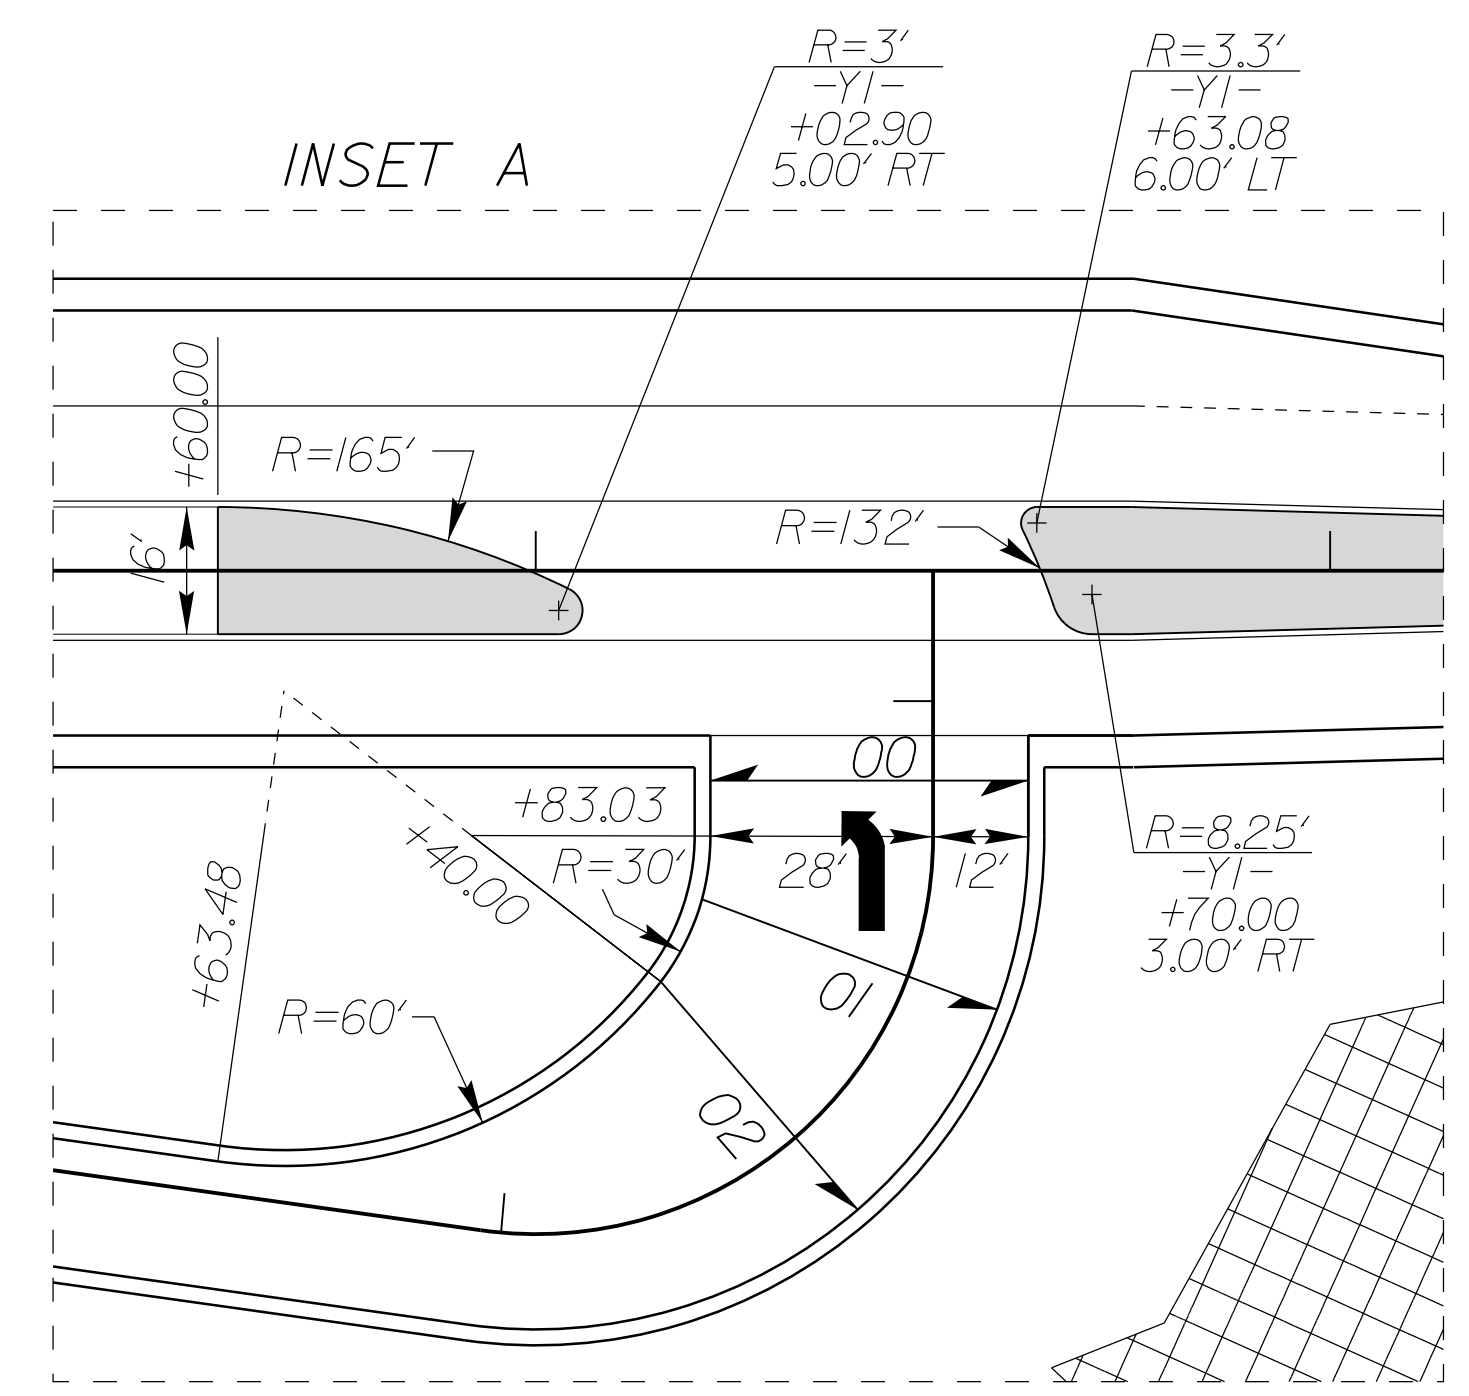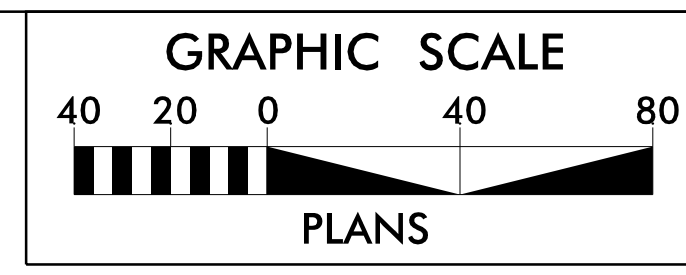

FOR PLANS, SEE SHEET 6

02-MAR-2020 18:26  
X:\4306208\172319\_01\TECH\Roadway\Proj\4707\_RdJ\_dtl\_2B2.dgn  
784-16