


8/17/19



REEDY FORK PARKWAY, SUMMIT AVENUE & DIXIE SALES DRIVEWAY INTERSECTION DETAIL

PROJECT REFERENCE NO. R-4707	SHEET NO. 2B-3
---------------------------------	-------------------

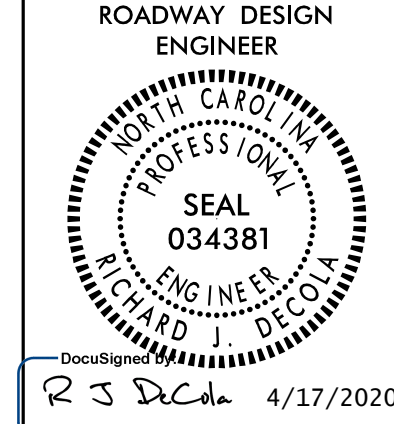


DOCUMENT NOT CONSIDERED FINAL
UNLESS ALL SIGNATURES COMPLETED

Mead & Hunt
111 E. Hargett Street, Suite 300
Raleigh, North Carolina 27601
919-714-8870 | meadhunt.com
NC License No. F-1235

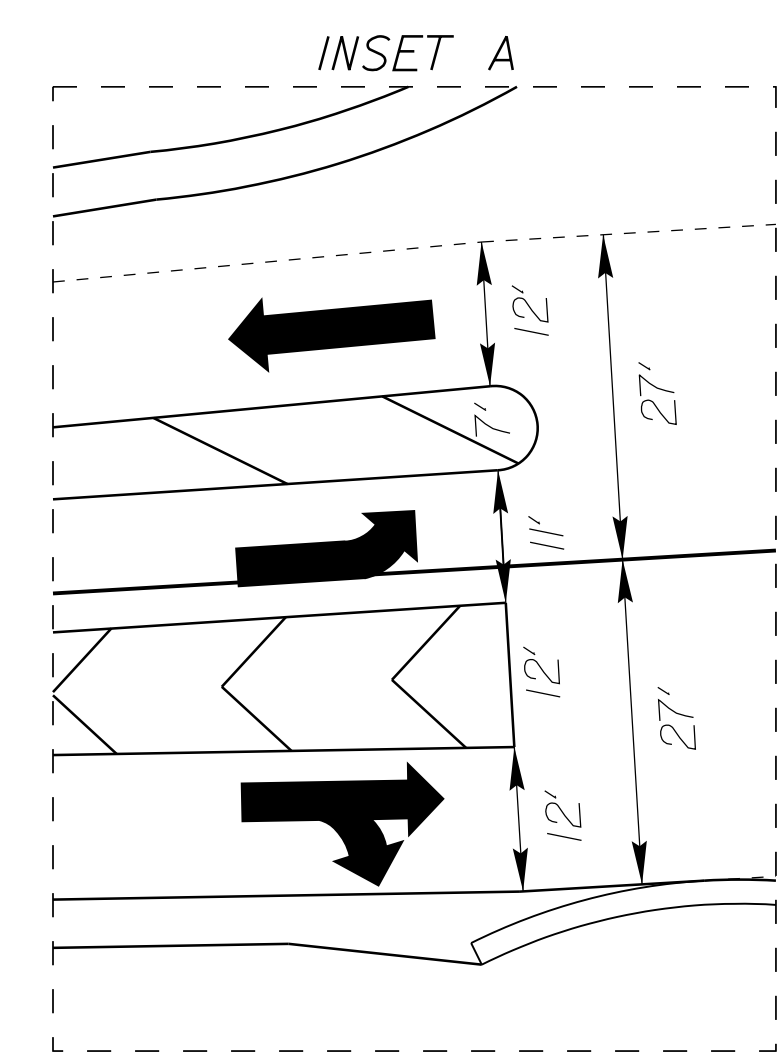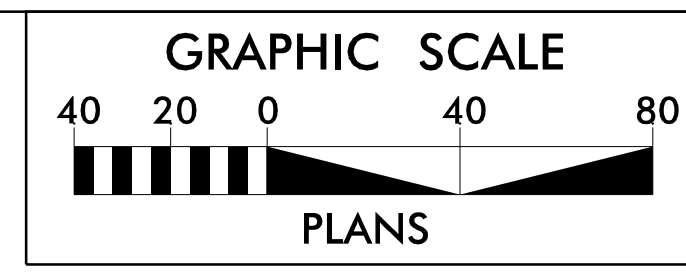

BEGIN CONSTRUCTION
-Y- STA. 21+00.00

-Y- POT Sta. 24+79.21 =
-Y1- POT Sta. 10+00.00
-Y4- POT Sta. 10+00.00

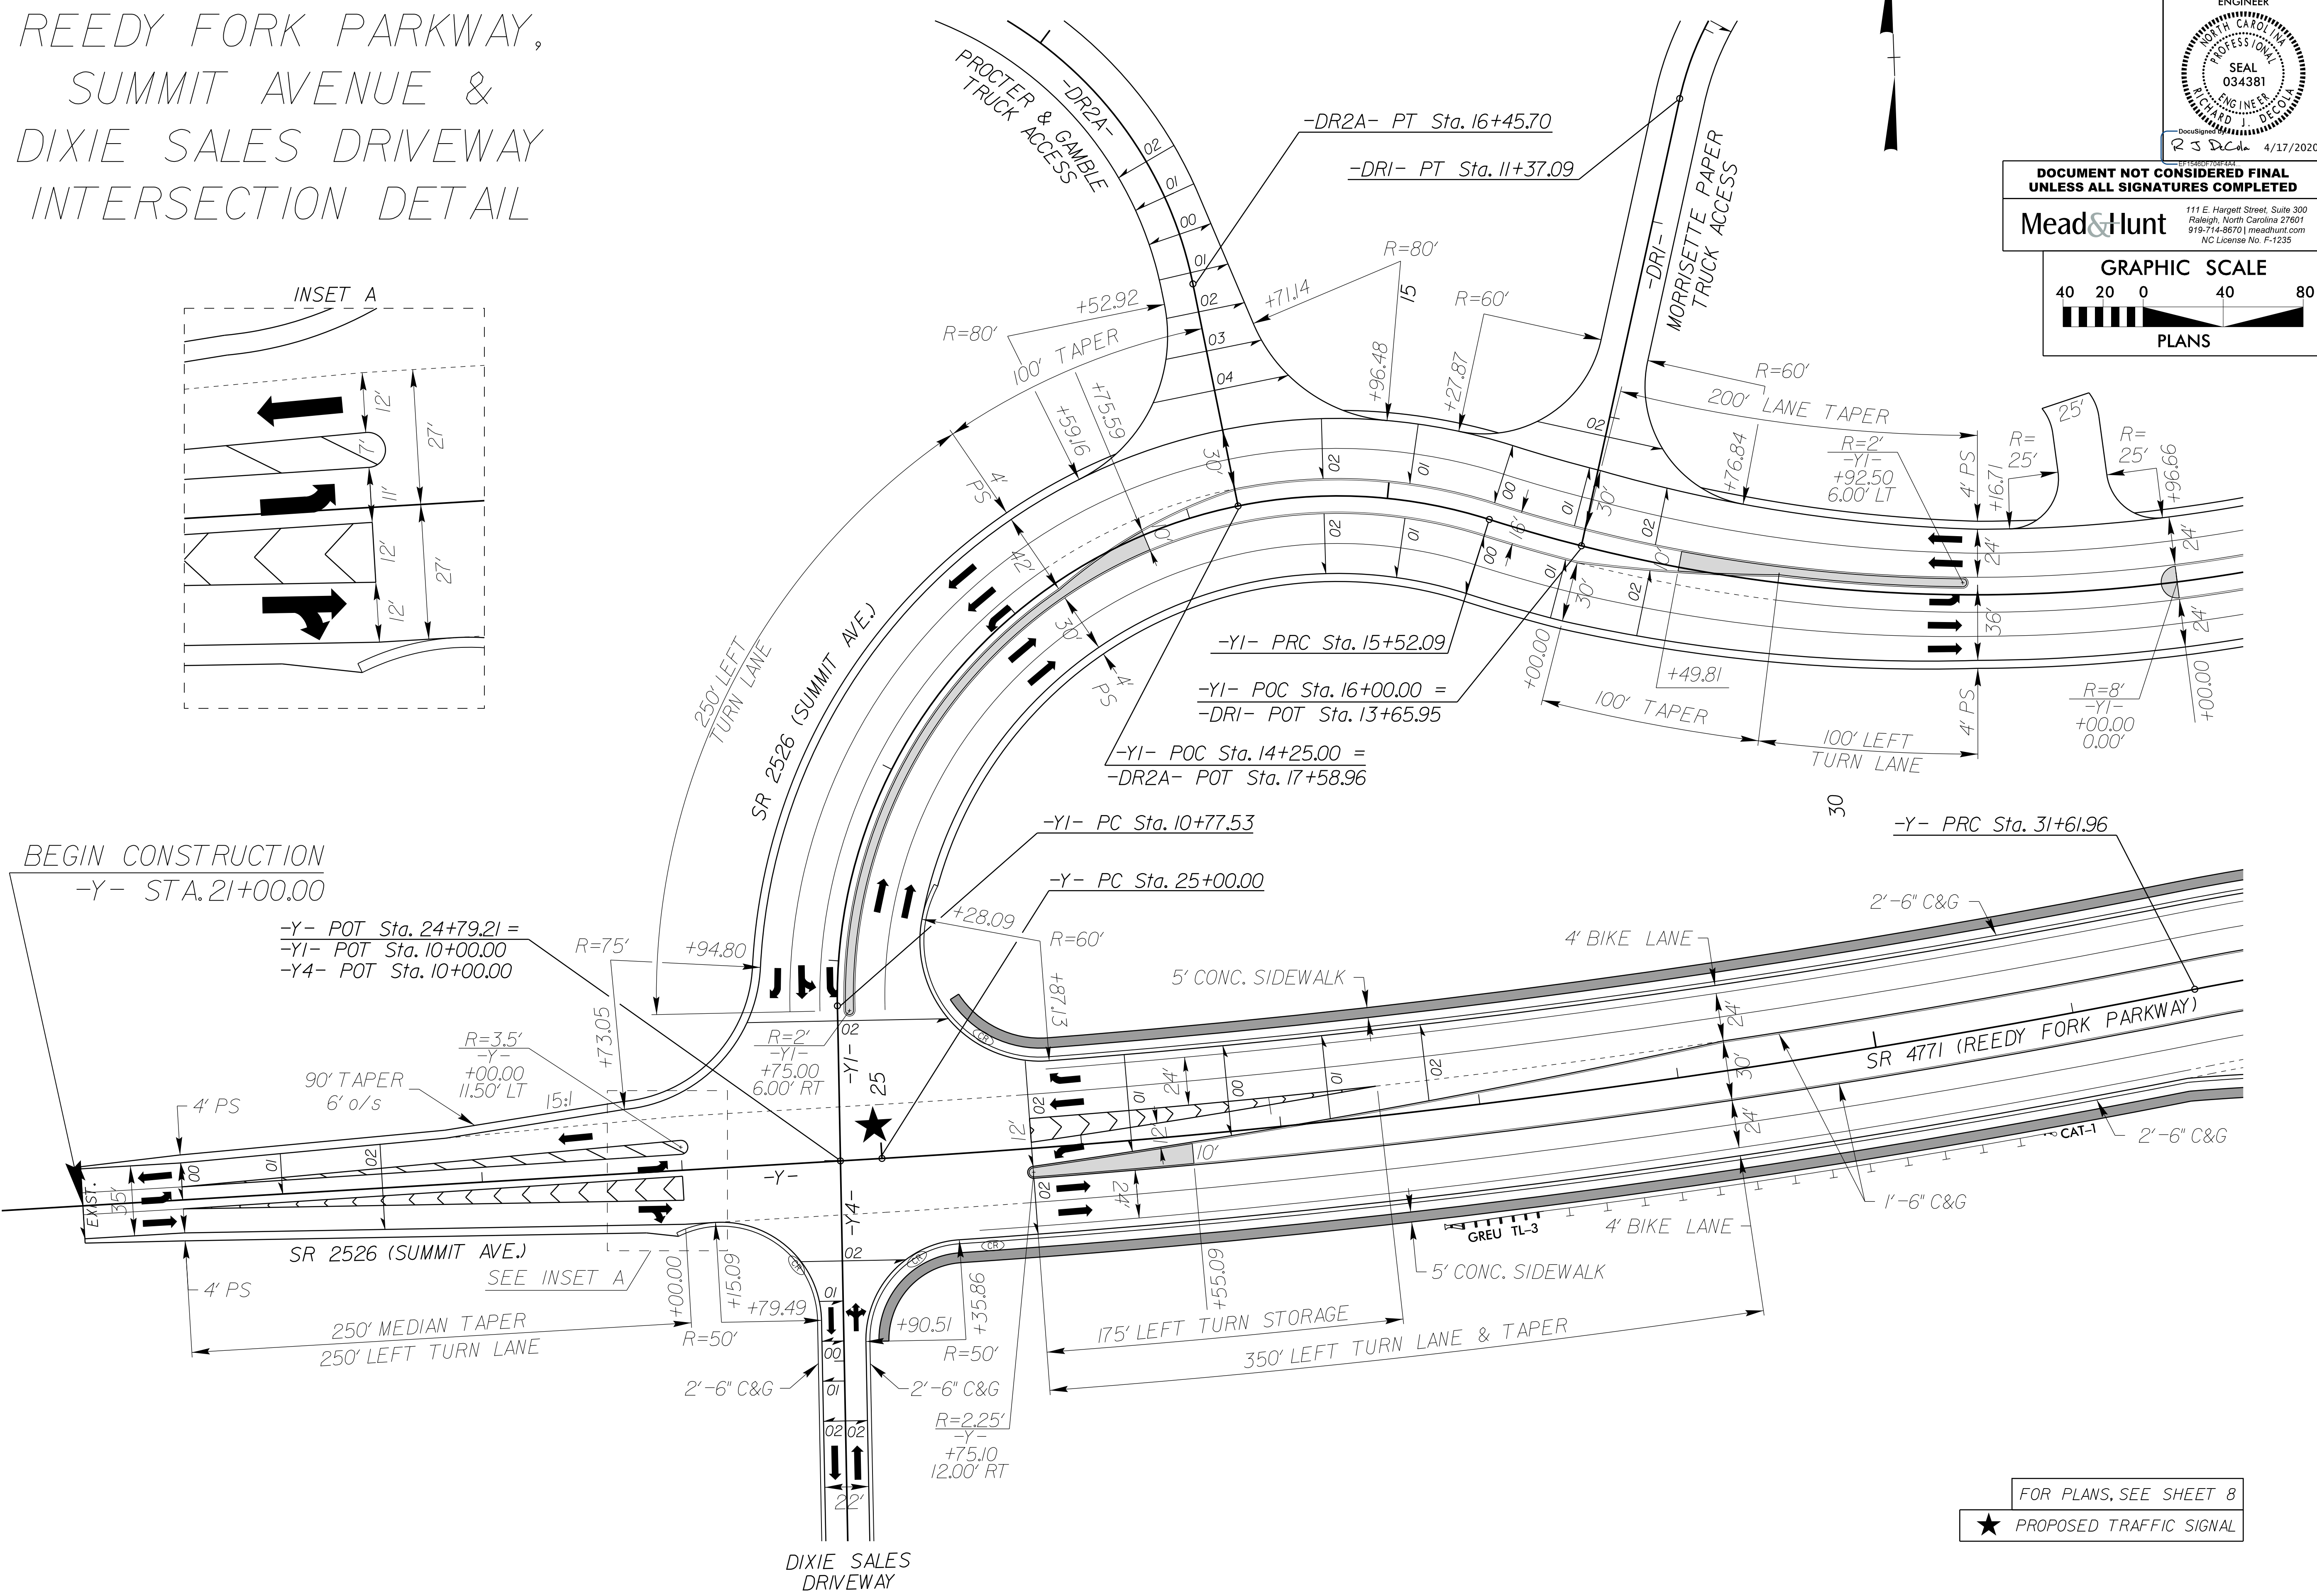

06-MAR-2020 16:31
 X:\4306208\172319\01\TECH\Roadway\Proj\4707\Fdaj_dtl_2B3.dgn
 2784-16

FOR PLANS, SEE SHEET 8

★ PROPOSED TRAFFIC SIGNAL