




8/17/99

PROJECT REFERENCE NO. R-4707	SHEET NO. 2B-4
---------------------------------	-------------------

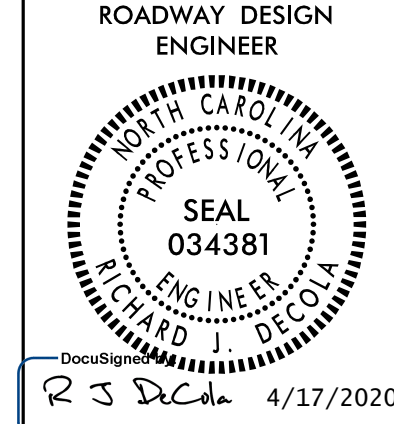

DOCUMENT NOT CONSIDERED FINAL UNLESS ALL SIGNATURES COMPLETED

**Mead & Hunt**  
 111 E. Hargett Street, Suite 300  
 Raleigh, North Carolina 27601  
 919-714-8870 | mead@meadhunt.com  
 NC License No. F-1235

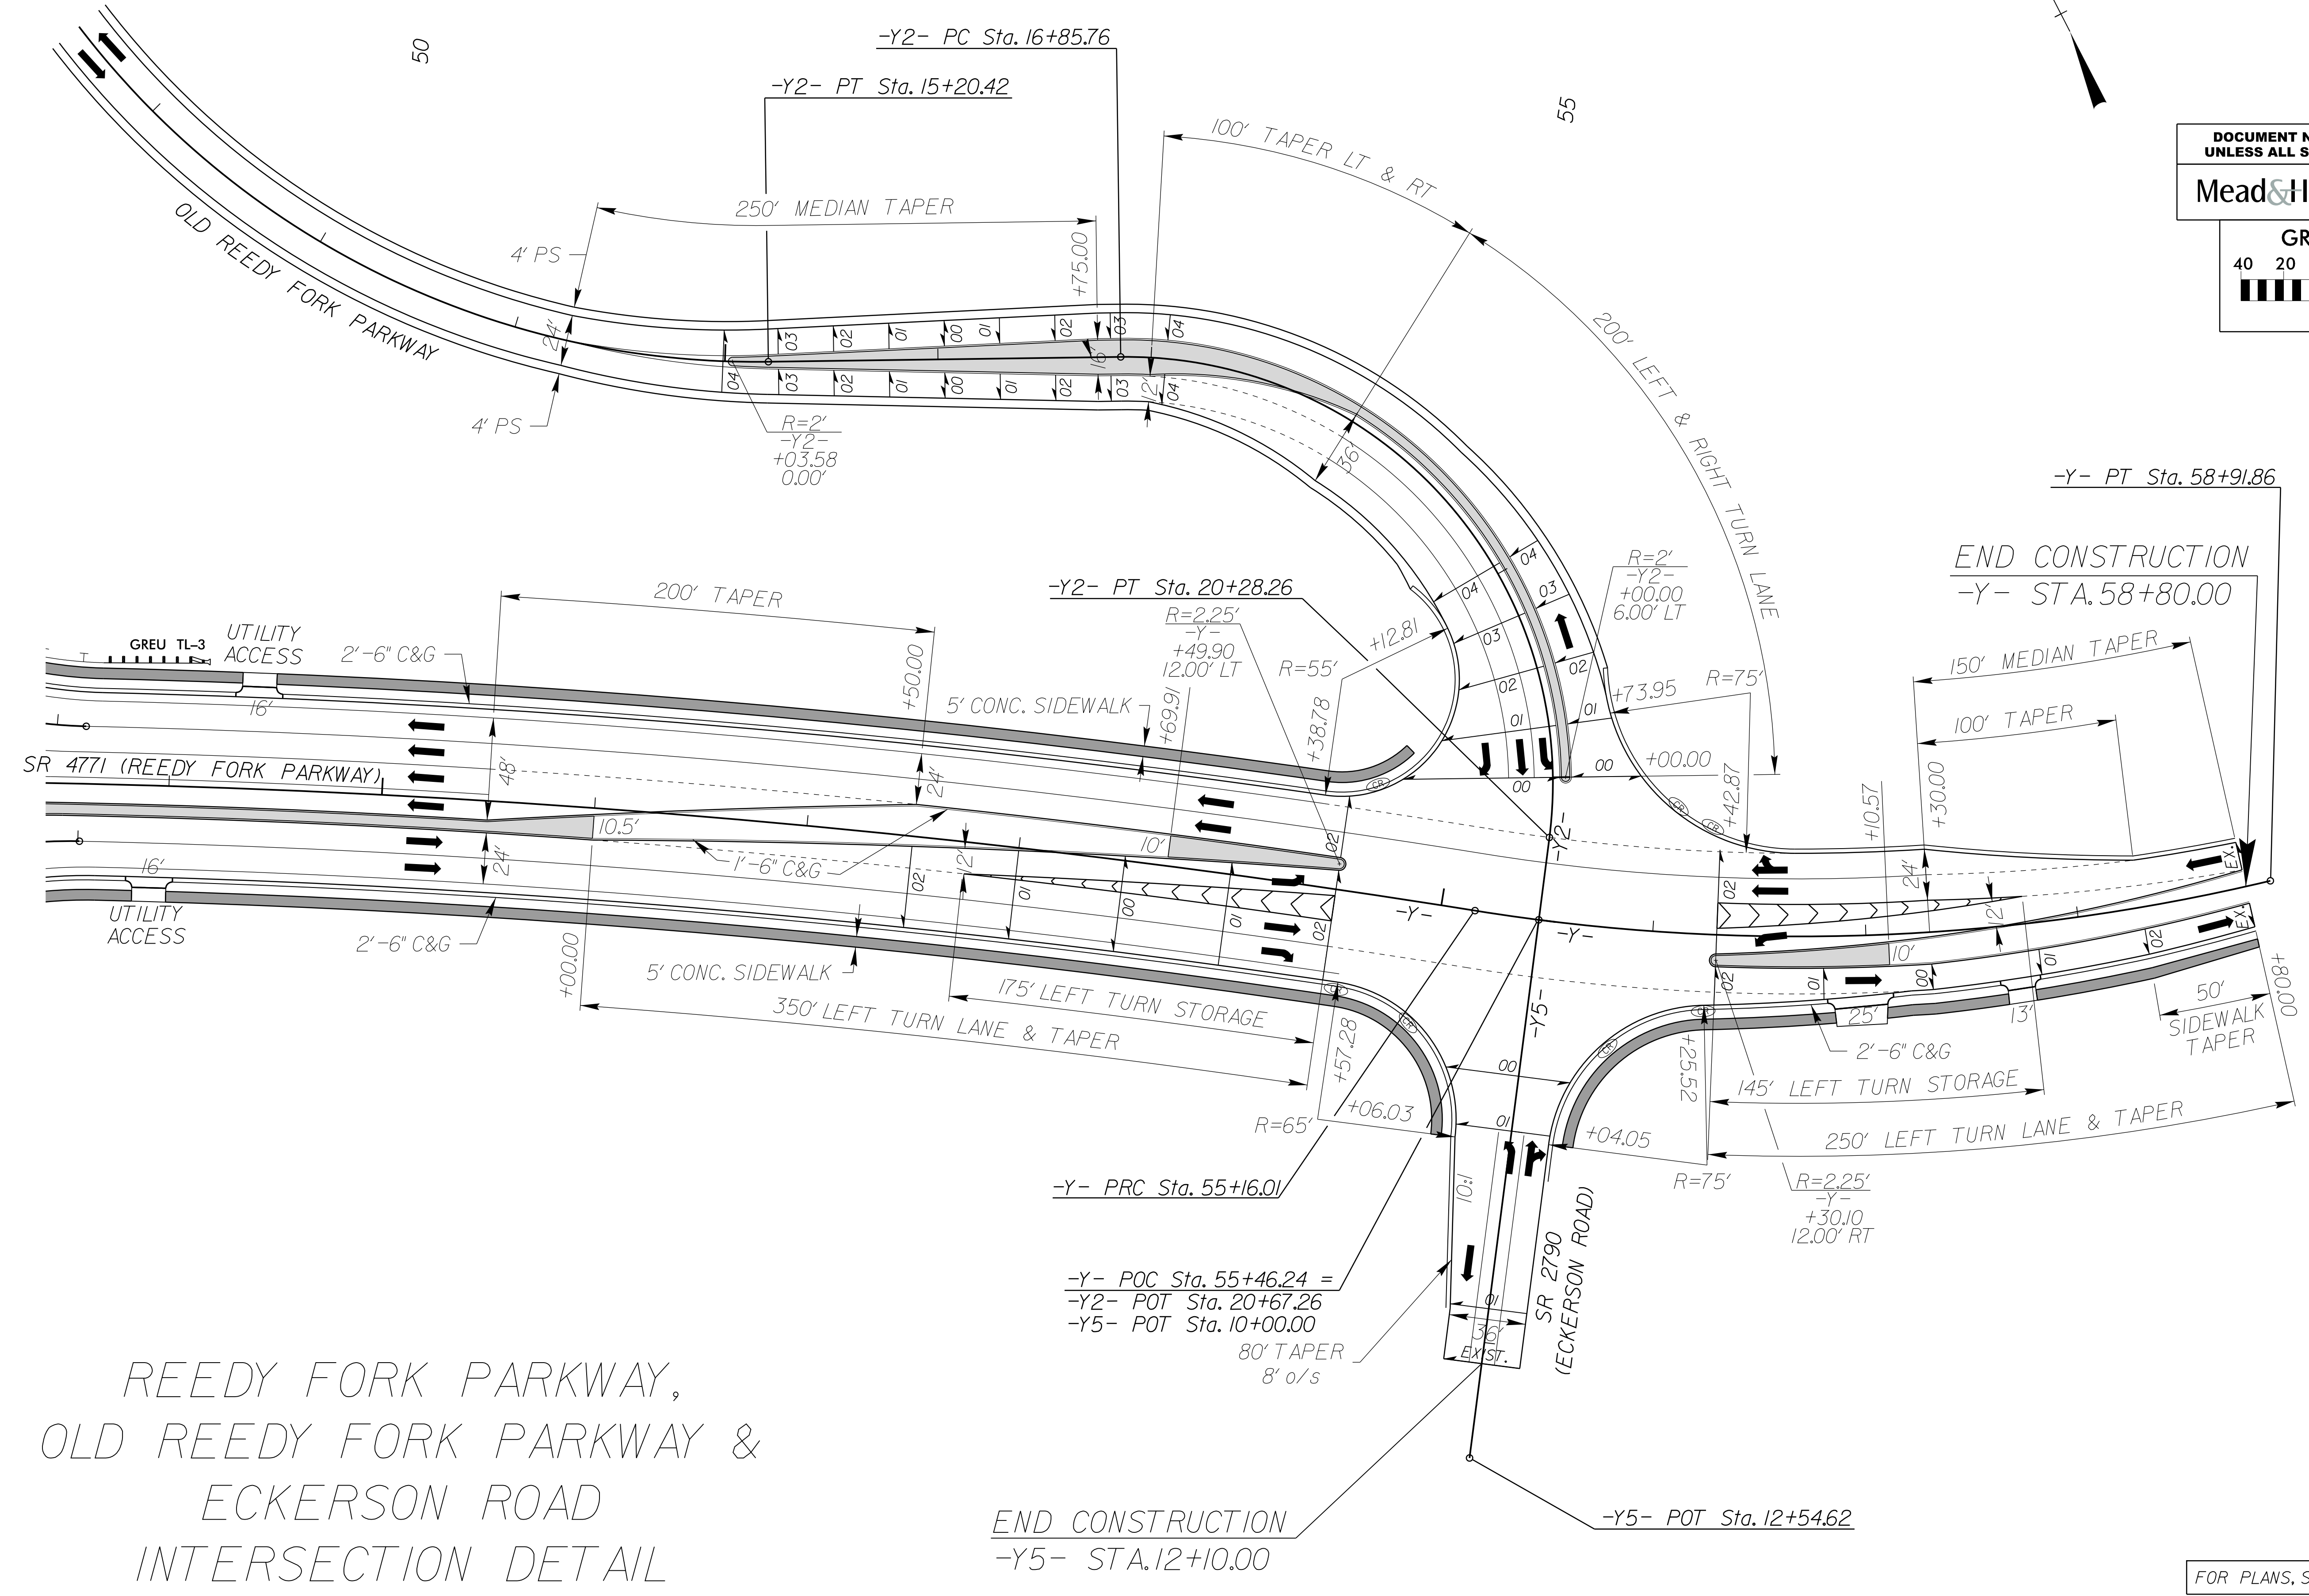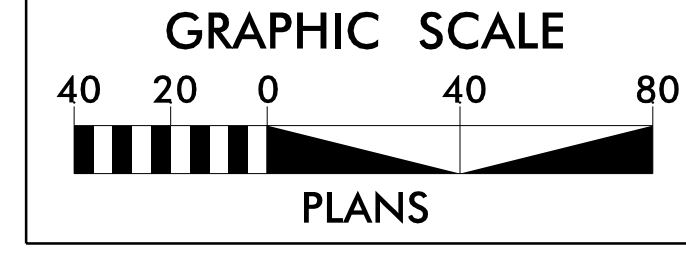

REEDY FORK PARKWAY,  
 OLD REEDY FORK PARKWAY &  
 ECKERSON ROAD  
 INTERSECTION DETAIL

END CONSTRUCTION  
 -Y5- STA. 12+10.00

FOR PLANS, SEE SHEET 9

06-MAR-2020 16:31  
 X:\4306208\172319\01\TECH\Roadway\Proj\R4707\_RdJ\_dtl\_2B4.dgn  
 2784-16