

8/17/99

EXISTING SHOULDER AND AUXILIARY LANE REMOVAL DETAIL

PROJECT REFERENCE NO. R-4707	SHEET NO. 2B-8
---------------------------------	-------------------

ROADWAY DESIGN ENGINEER



DocuSign 4/17/2020

DOCUMENT NOT CONSIDERED FINAL UNLESS ALL SIGNATURES COMPLETED

Mead&Hunt
 111 E. Hargett Street, Suite 300
 Raleigh, North Carolina 27601
 919-714-8870 | meadhunt.com
 NC License No. F-1235

PAVEMENT REMOVAL

GRAPHIC SCALE
 100 50 0 100 200
 PLANS

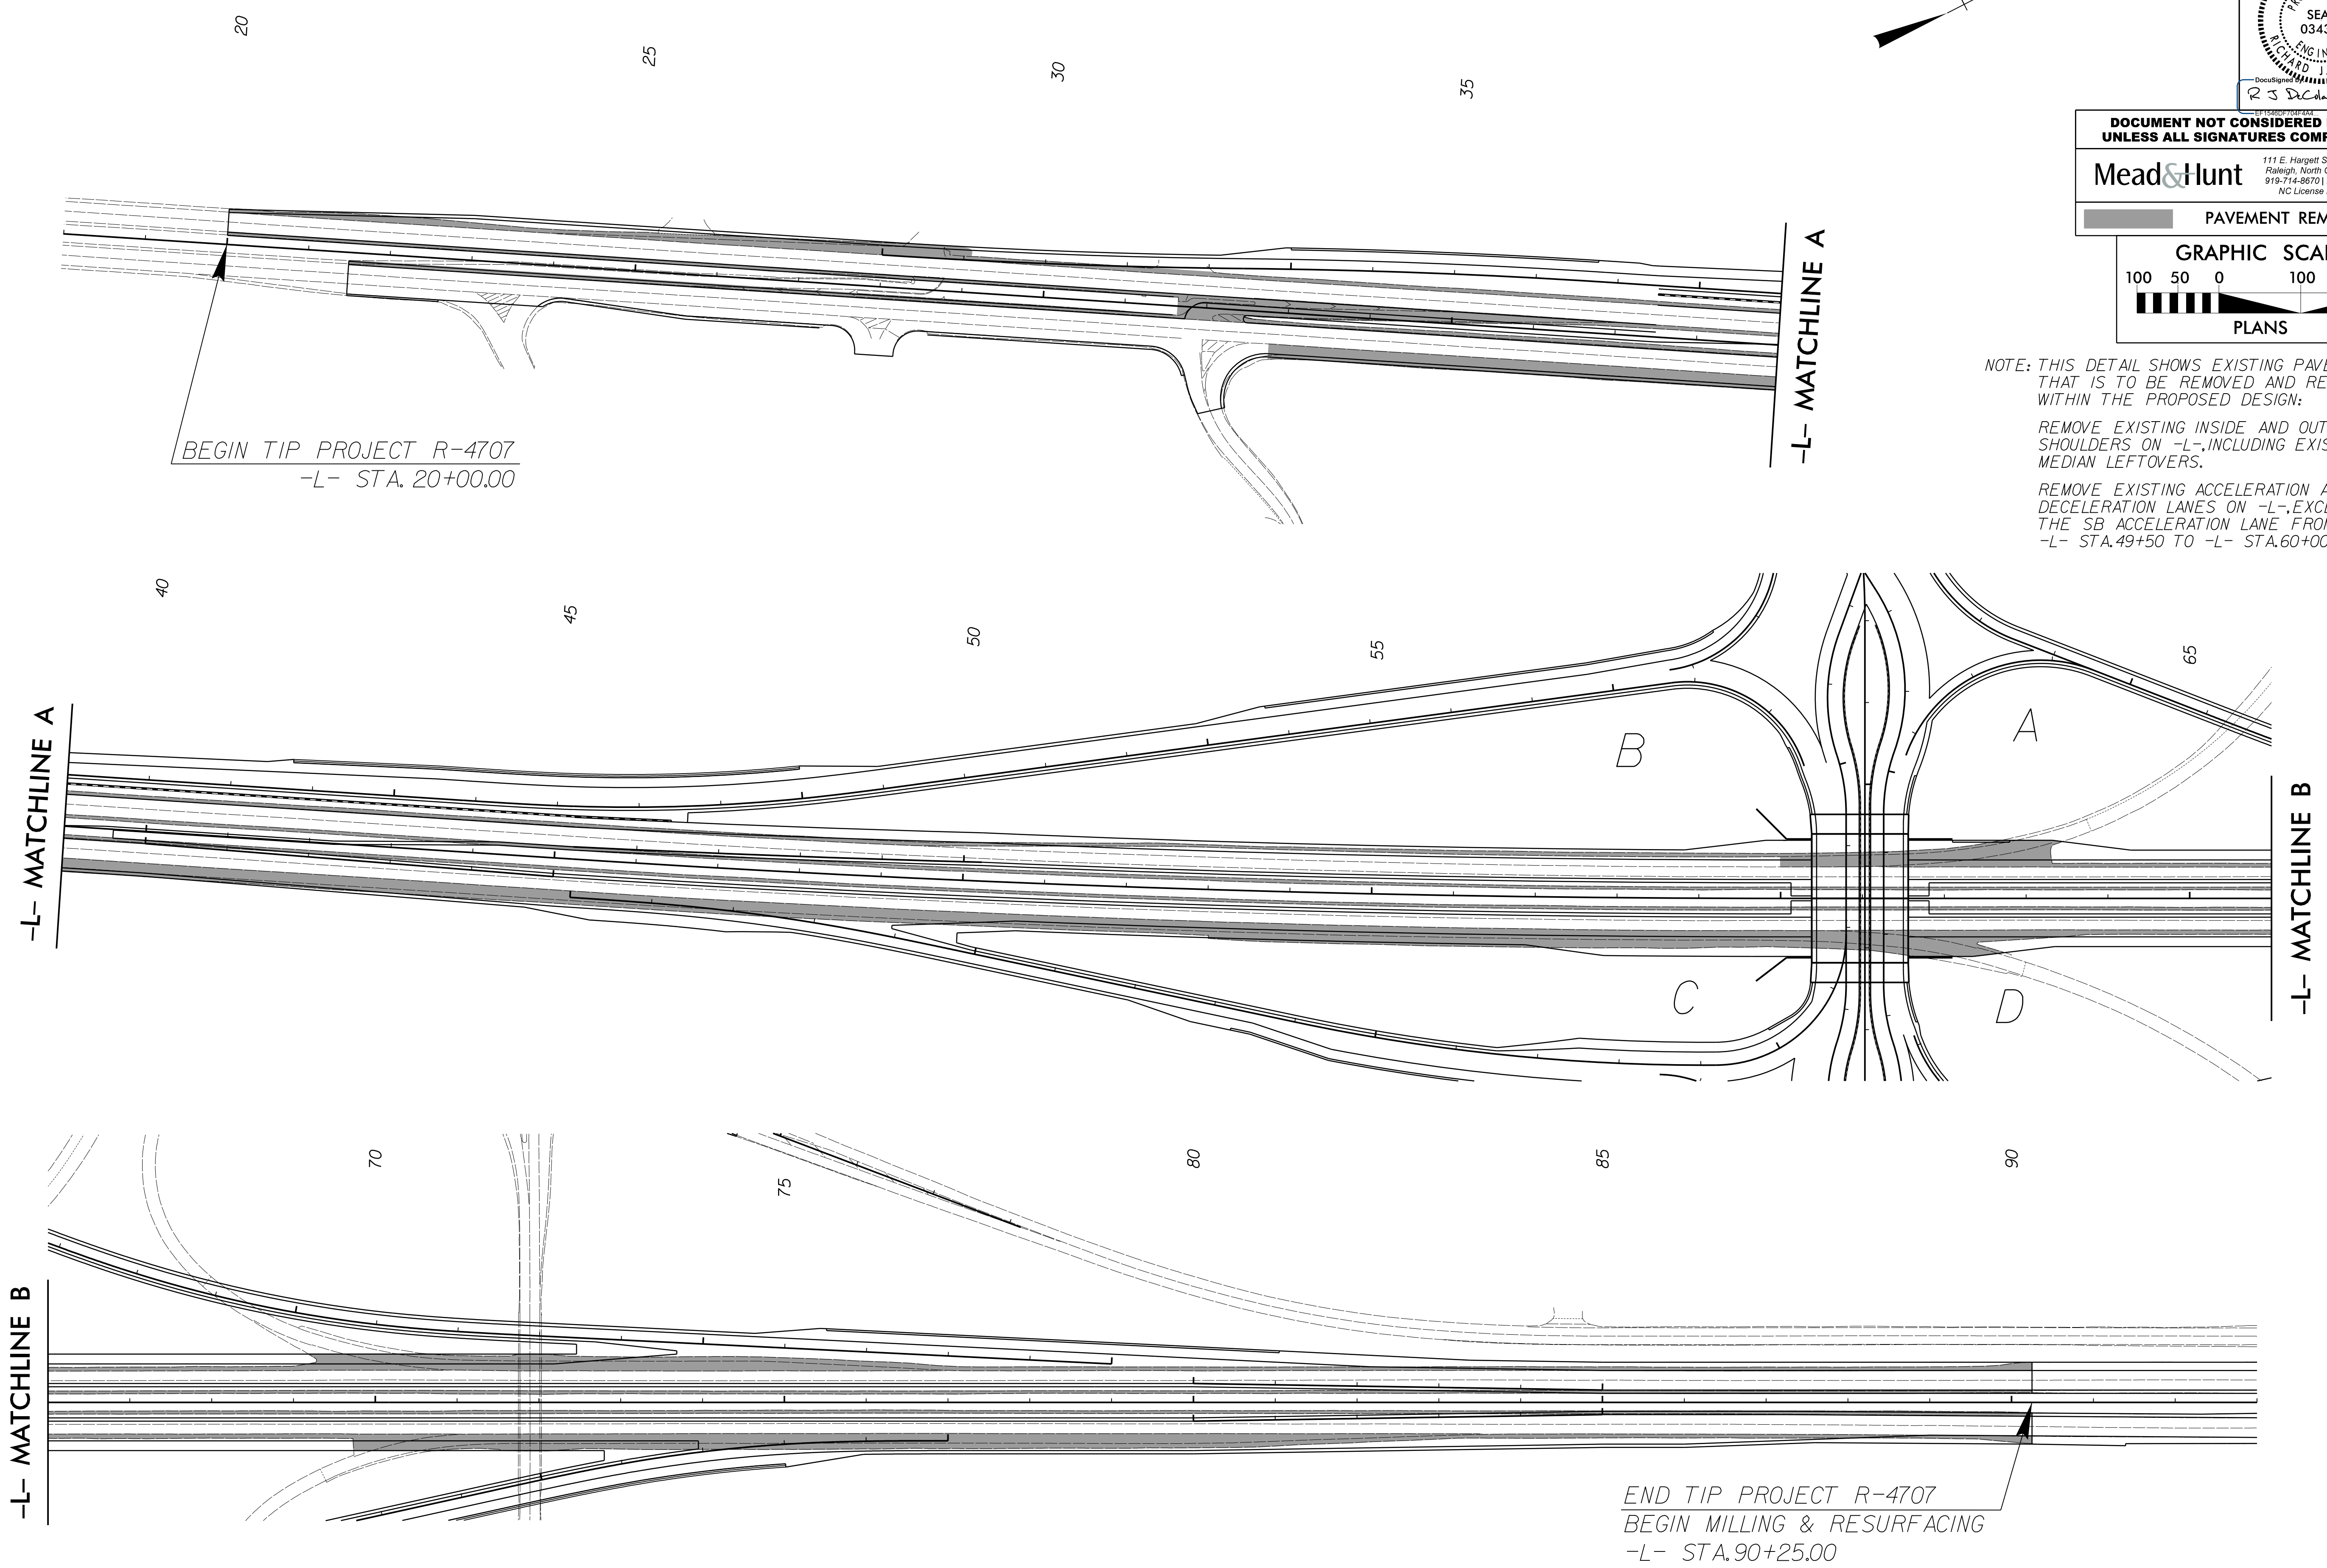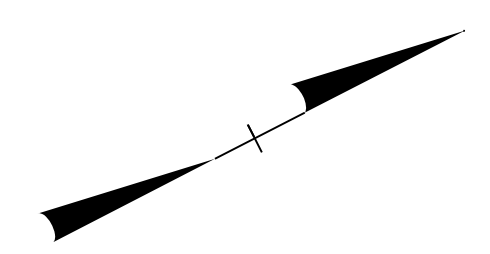

NOTE: THIS DETAIL SHOWS EXISTING PAVEMENT THAT IS TO BE REMOVED AND REPLACED WITHIN THE PROPOSED DESIGN:
 REMOVE EXISTING INSIDE AND OUTSIDE SHOULDERS ON -L-, INCLUDING EXISTING MEDIAN LEFTOVERS.
 REMOVE EXISTING ACCELERATION AND DECELERATION LANES ON -L-, EXCEPT THE SB ACCELERATION LANE FROM -L- STA. 49+50 TO -L- STA. 60+00.

27-MAR-2020 09:39
\\corp\meadhunt.com\shared\ol\ders\entp\4306200\172319\01\TECH\Roadway\Proj\NR4707_Rdy.dtl_2B8.dgn