


PROJECT REFERENCE NO. SHEET NO. 2C-2

PAY LIMITS FOR 2 OR 3 CURB RAMPS (CALCULATE BASED ON NUMBER OF SETS OF TRUNCATED DOMES)

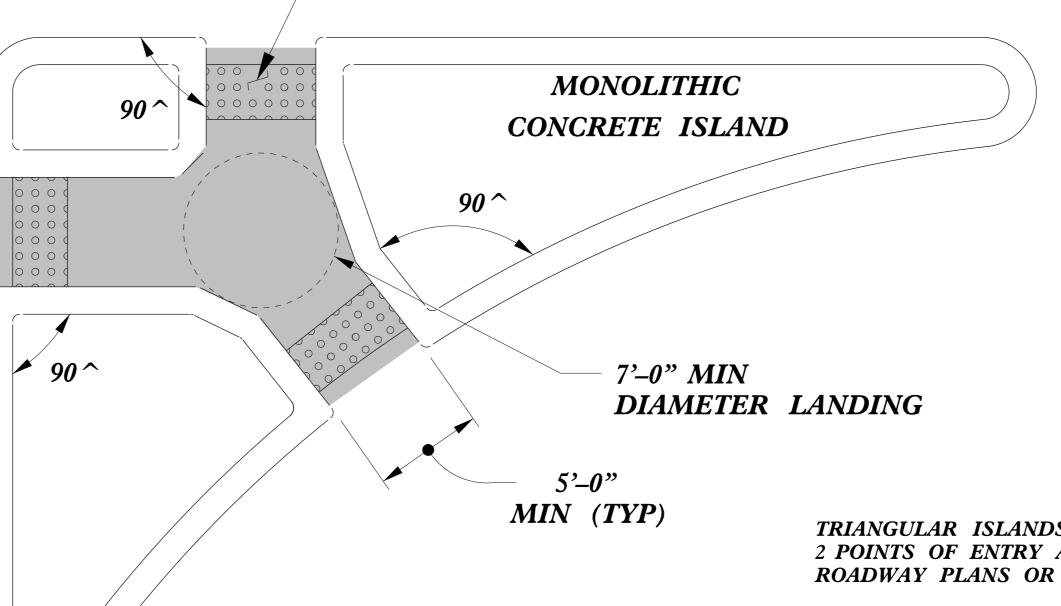



DETECTABLE WARNING

SURFACE (TYP)

TRIANGULAR ISLANDS MAY BE CONSTRUCTED WITH ONLY 2 POINTS OF ENTRY AND EXIT AS SHOWN IN THE ROADWAY PLANS OR AS DIRECTED BY THE ENGINEER.


TRIANGULAR ISLAND
WITH CUT THROUGH

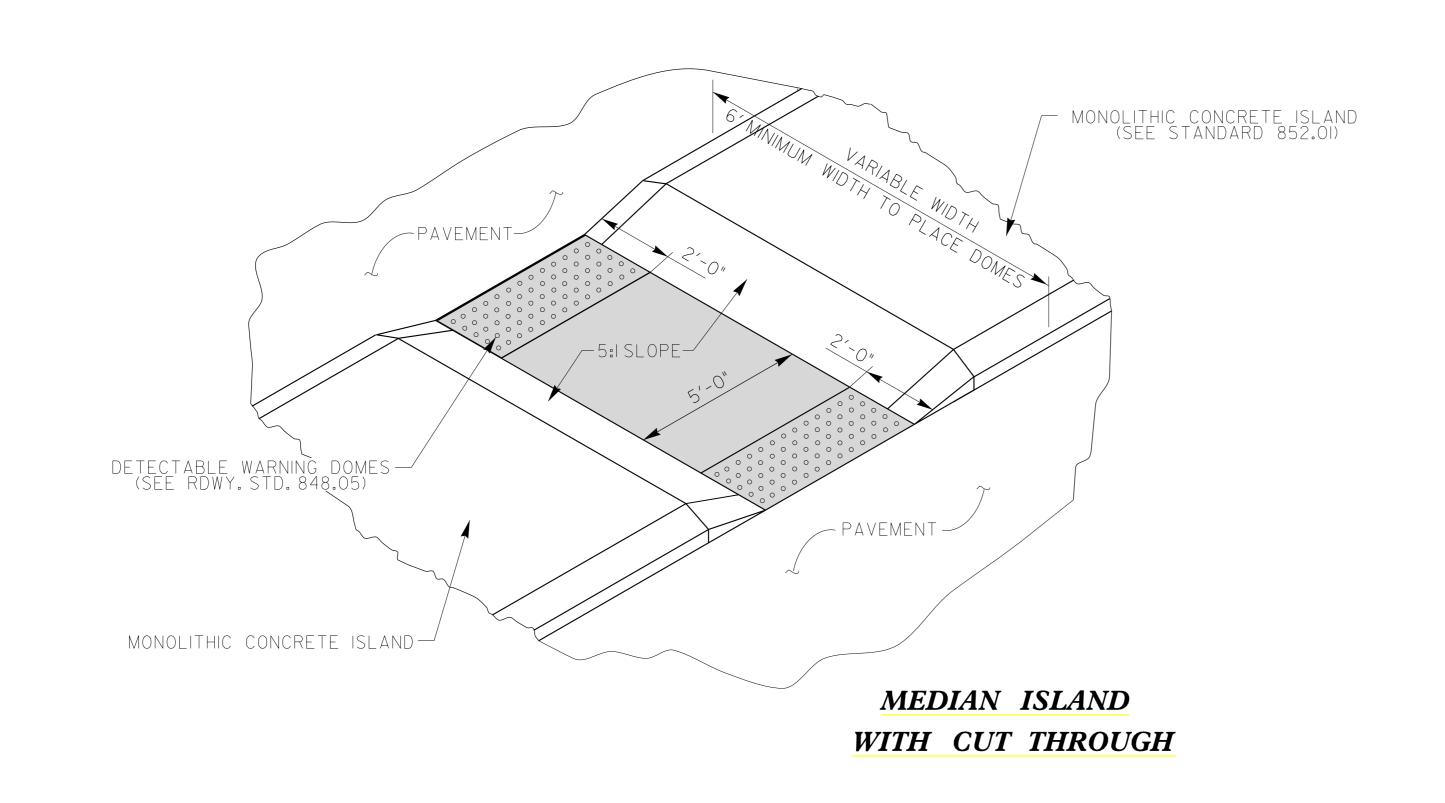

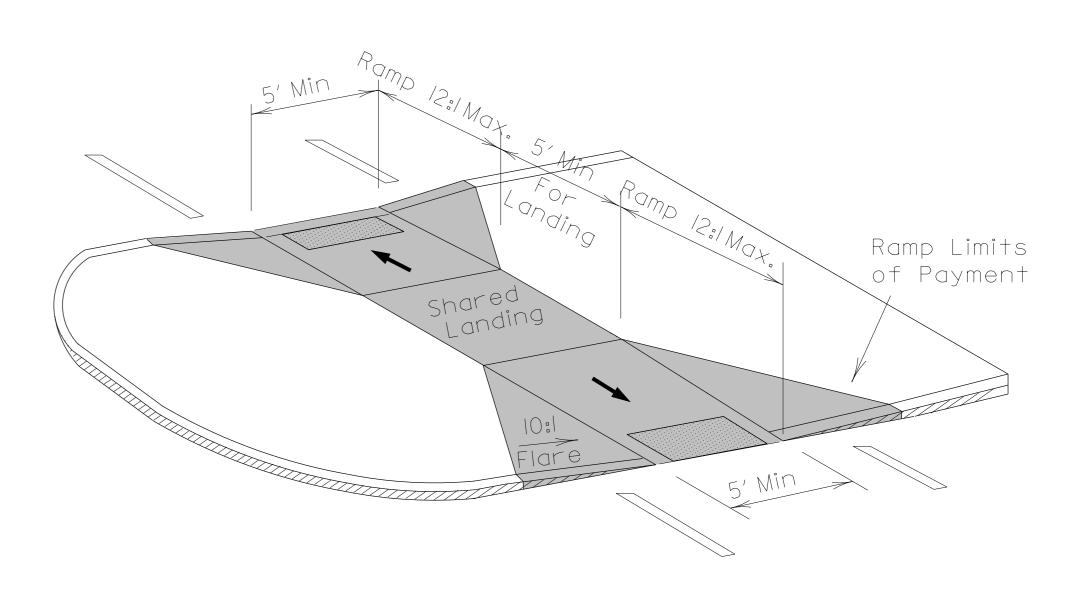

MEDIAN ISLAND
CURB RAMPS

DOCUMENT NOT CONSIDERED FINAL UNLESS ALL SIGNATURES COMPLETED

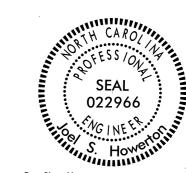

Jol S. Hut 4/17/2020

CURB RAMPS

Median or Turn Lane Islands

ORIGINAL BY: J.S. HOWERTON DATE: 7/7/11

MODIFIED BY: DATE: DATE: DATE: FILE SPEC.:stds/2012CurbRamp/CurbRampDetails.dgn

CONTRACT STANDARDS AND DEVELOPMENT UNIT Office 919-707-6950 FAX 919-250-4119

\$\$\$\$\$\$\$YSTIME\$\$\$\$\$ \$\$\$\$\$\$\$\$\$\$\$\$\$\$\$DGN\$\$\$\$\$\$\$\$\$\$ \$\$\$\$USERNAME\$\$\$\$