

STATE OF NORTH CAROLINA
DEPT. OF TRANSPORTATION
DIVISION OF HIGHWAYS
RALEIGH, N.C.





ROADWAY DETAIL DRAWING FOR
CABLE GUIDERAIL
MEDIAN HAZARD GUIDERAIL LAYOUT

SHEET 1 OF 12
865D01


STATE OF NORTH CAROLINA
DEPT. OF TRANSPORTATION
DIVISION OF HIGHWAYS
RALEIGH, N.C.

ROADWAY DETAIL DRAWING FOR
CABLE GUIDERAIL
MEDIAN HAZARD GUIDERAIL LAYOUT


SHEET 1 OF 12
865D01

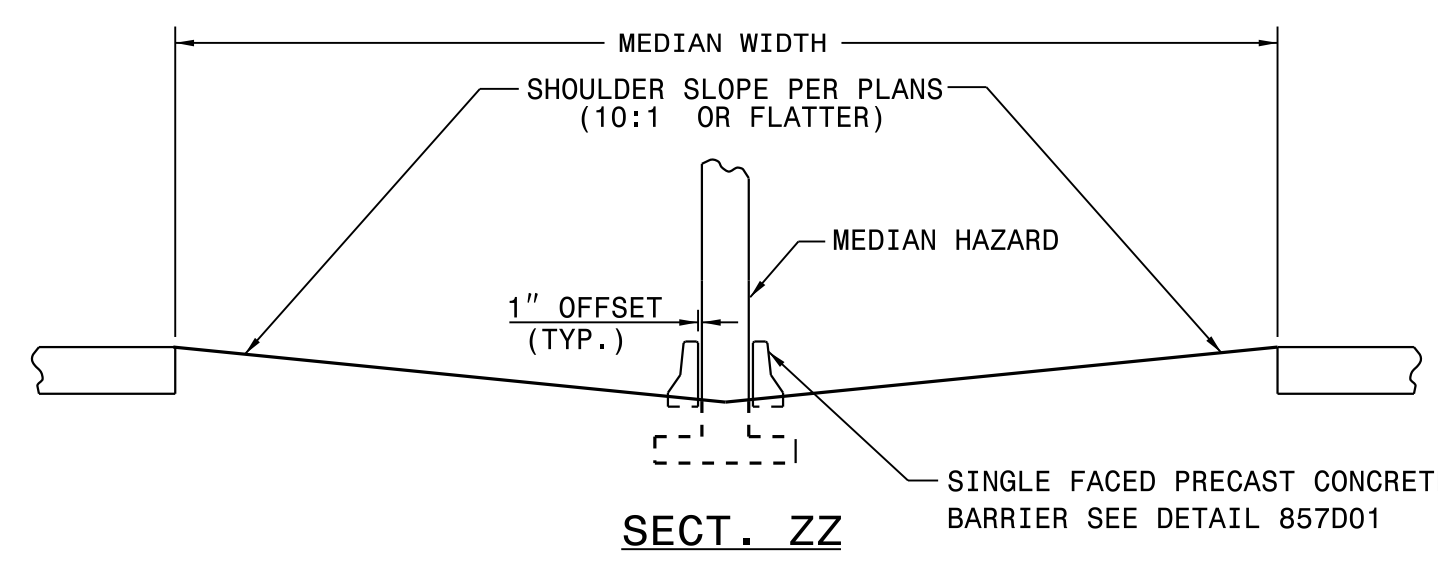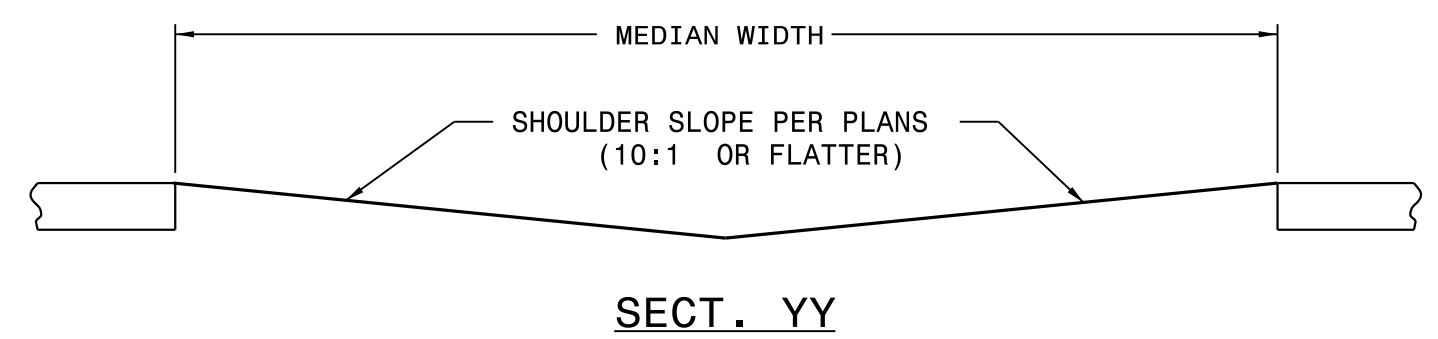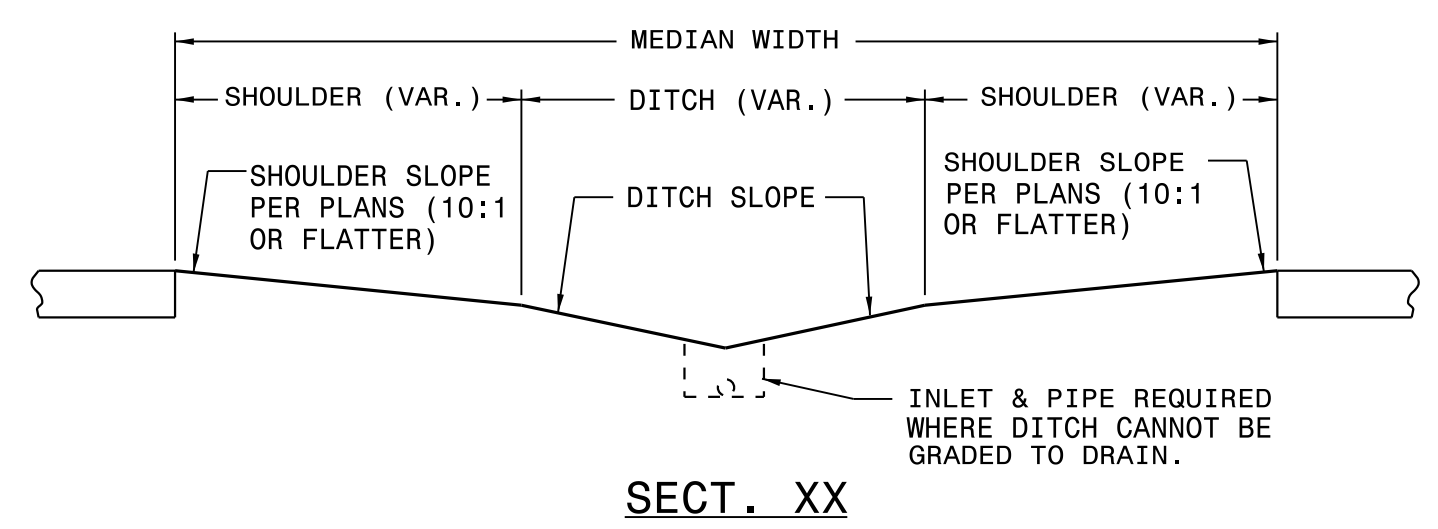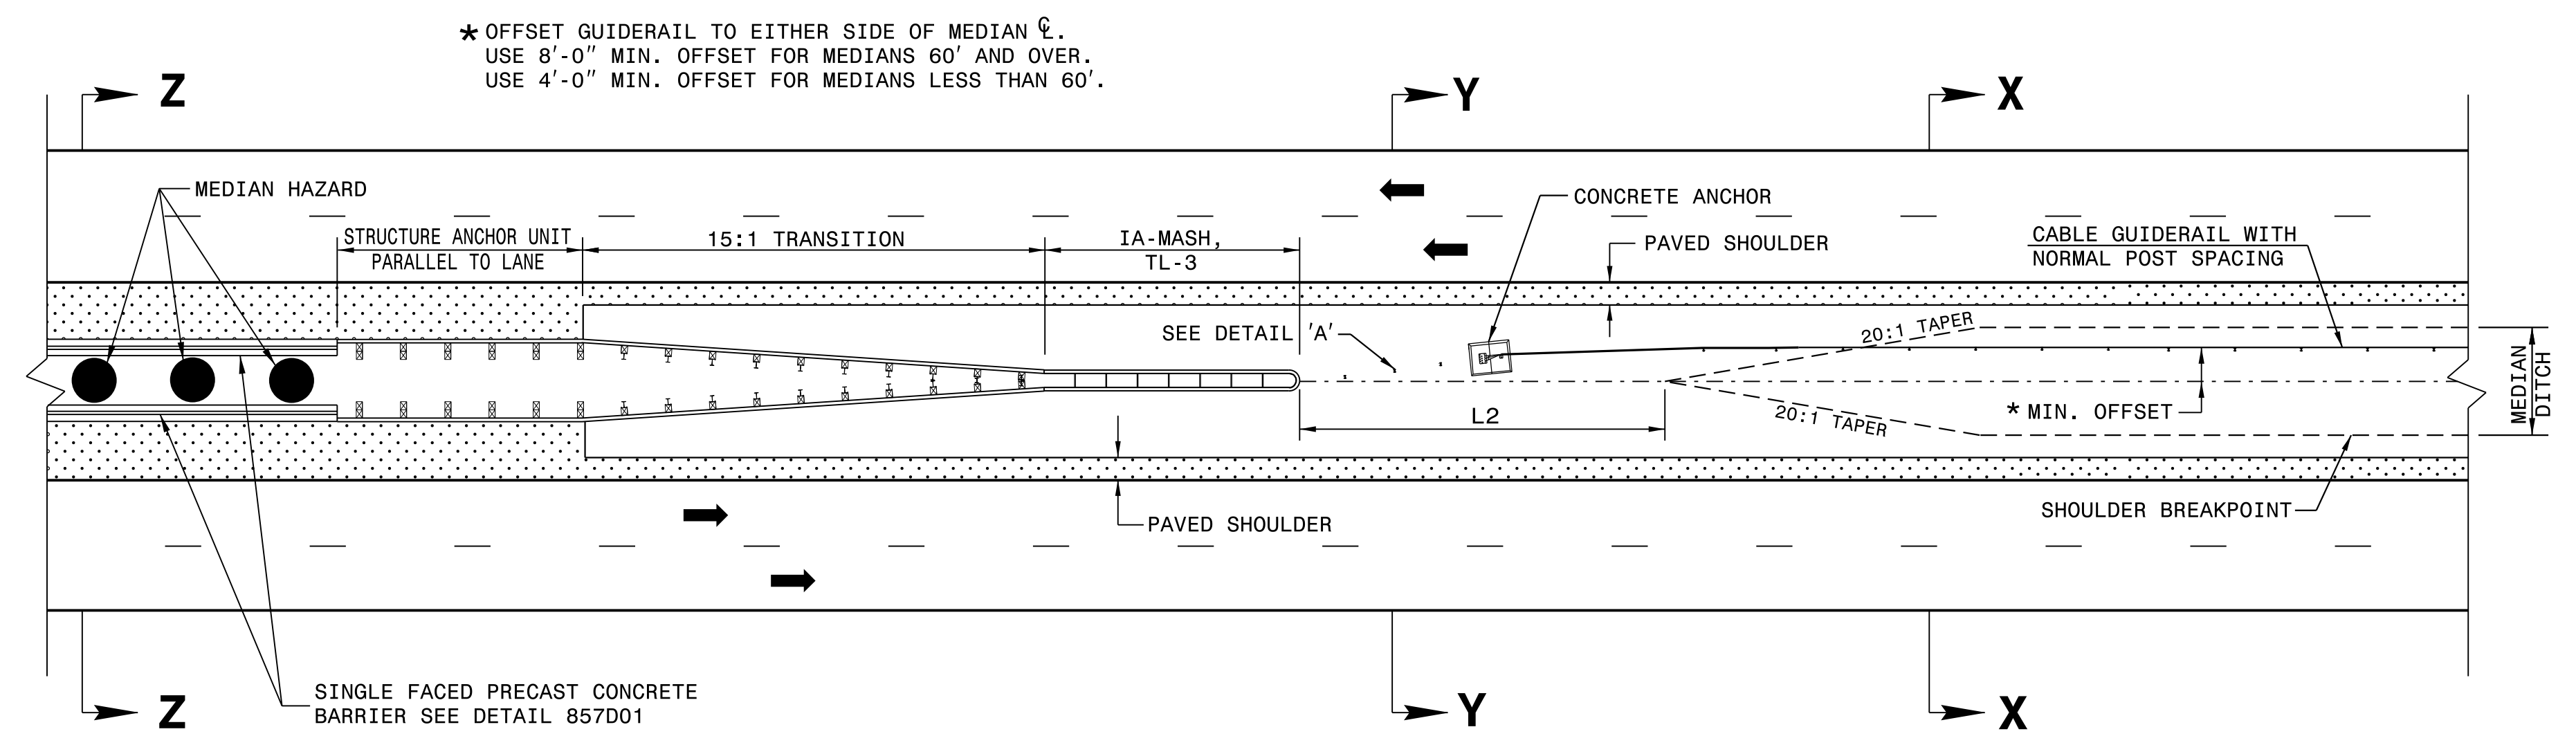

LIMITS OF -L2-	
MEDIAN WIDTH	-L2- DIMENSION
30'	80.0'
36'	60.0'
40' & ABOVE	40.0'

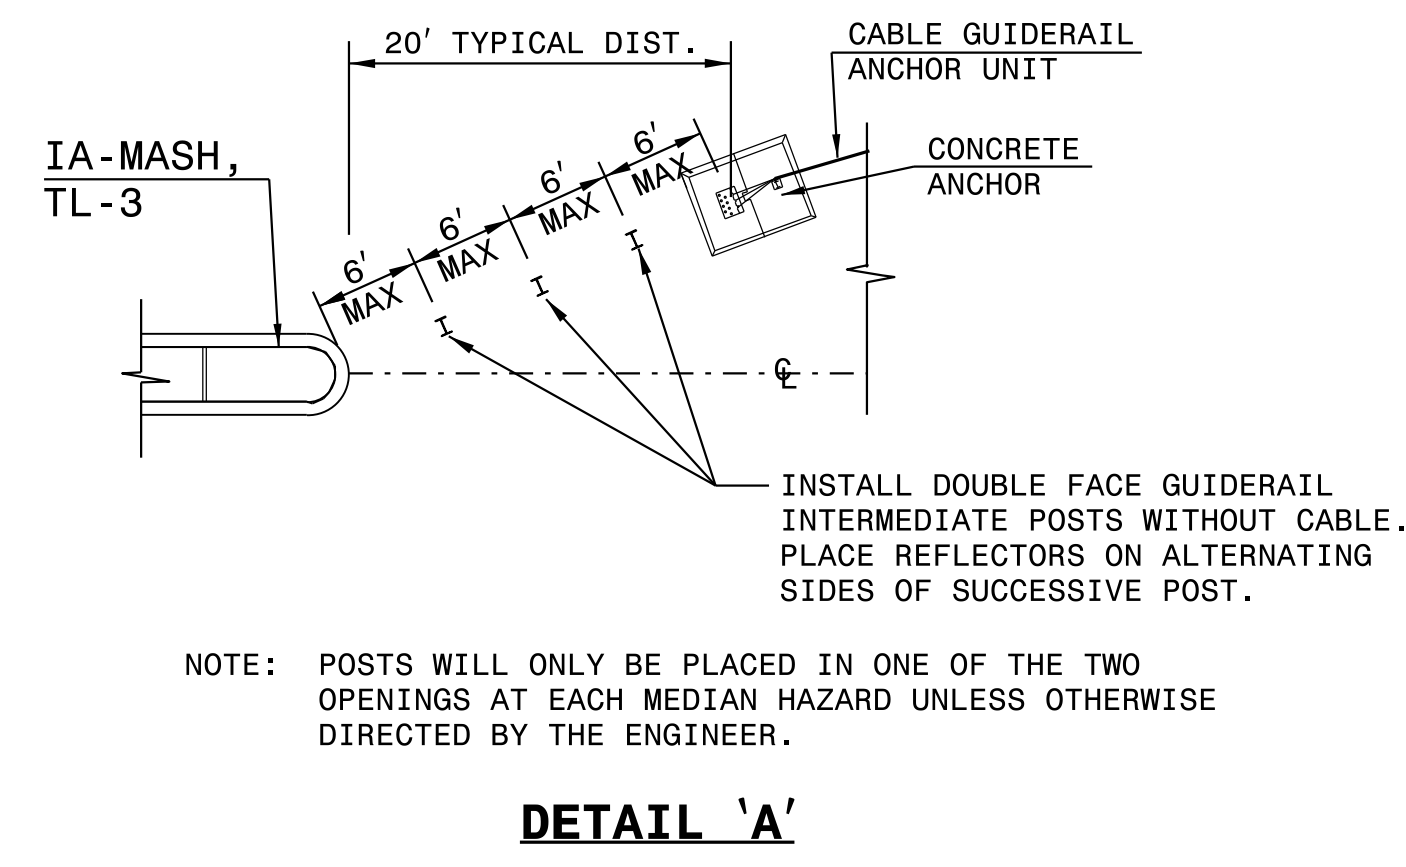

DETAIL OF TREATMENT AT MEDIAN HAZARDS

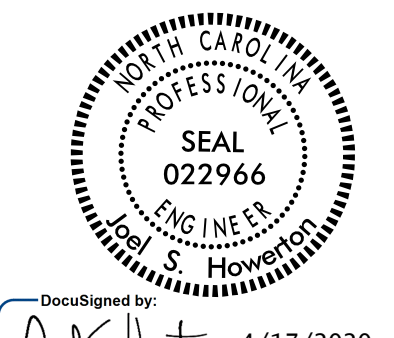

4/17/2020

DOCUMENT NOT CONSIDERED FINAL UNLESS ALL SIGNATURES COMPLETED

CONTRACT STANDARDS AND DEVELOPMENT UNIT
Office 919-707-6950 FAX 919-250-4119

SEE TITLE BLOCK

ORIGINAL BY: J. HOWERTON DATE: 08-23-18
MODIFIED BY: DATE:
CHECKED BY: DATE:
FILE SPEC.:

31-JAN-2019 10:43
S:\Contracts\Contractors\Siggo\1 Details\Howerton\Standard Drawings\2018 Standard Drawings\Division 8\865D01 Impact Attenuator Sheet 1.dgn
Howerton AI CS0-232955