
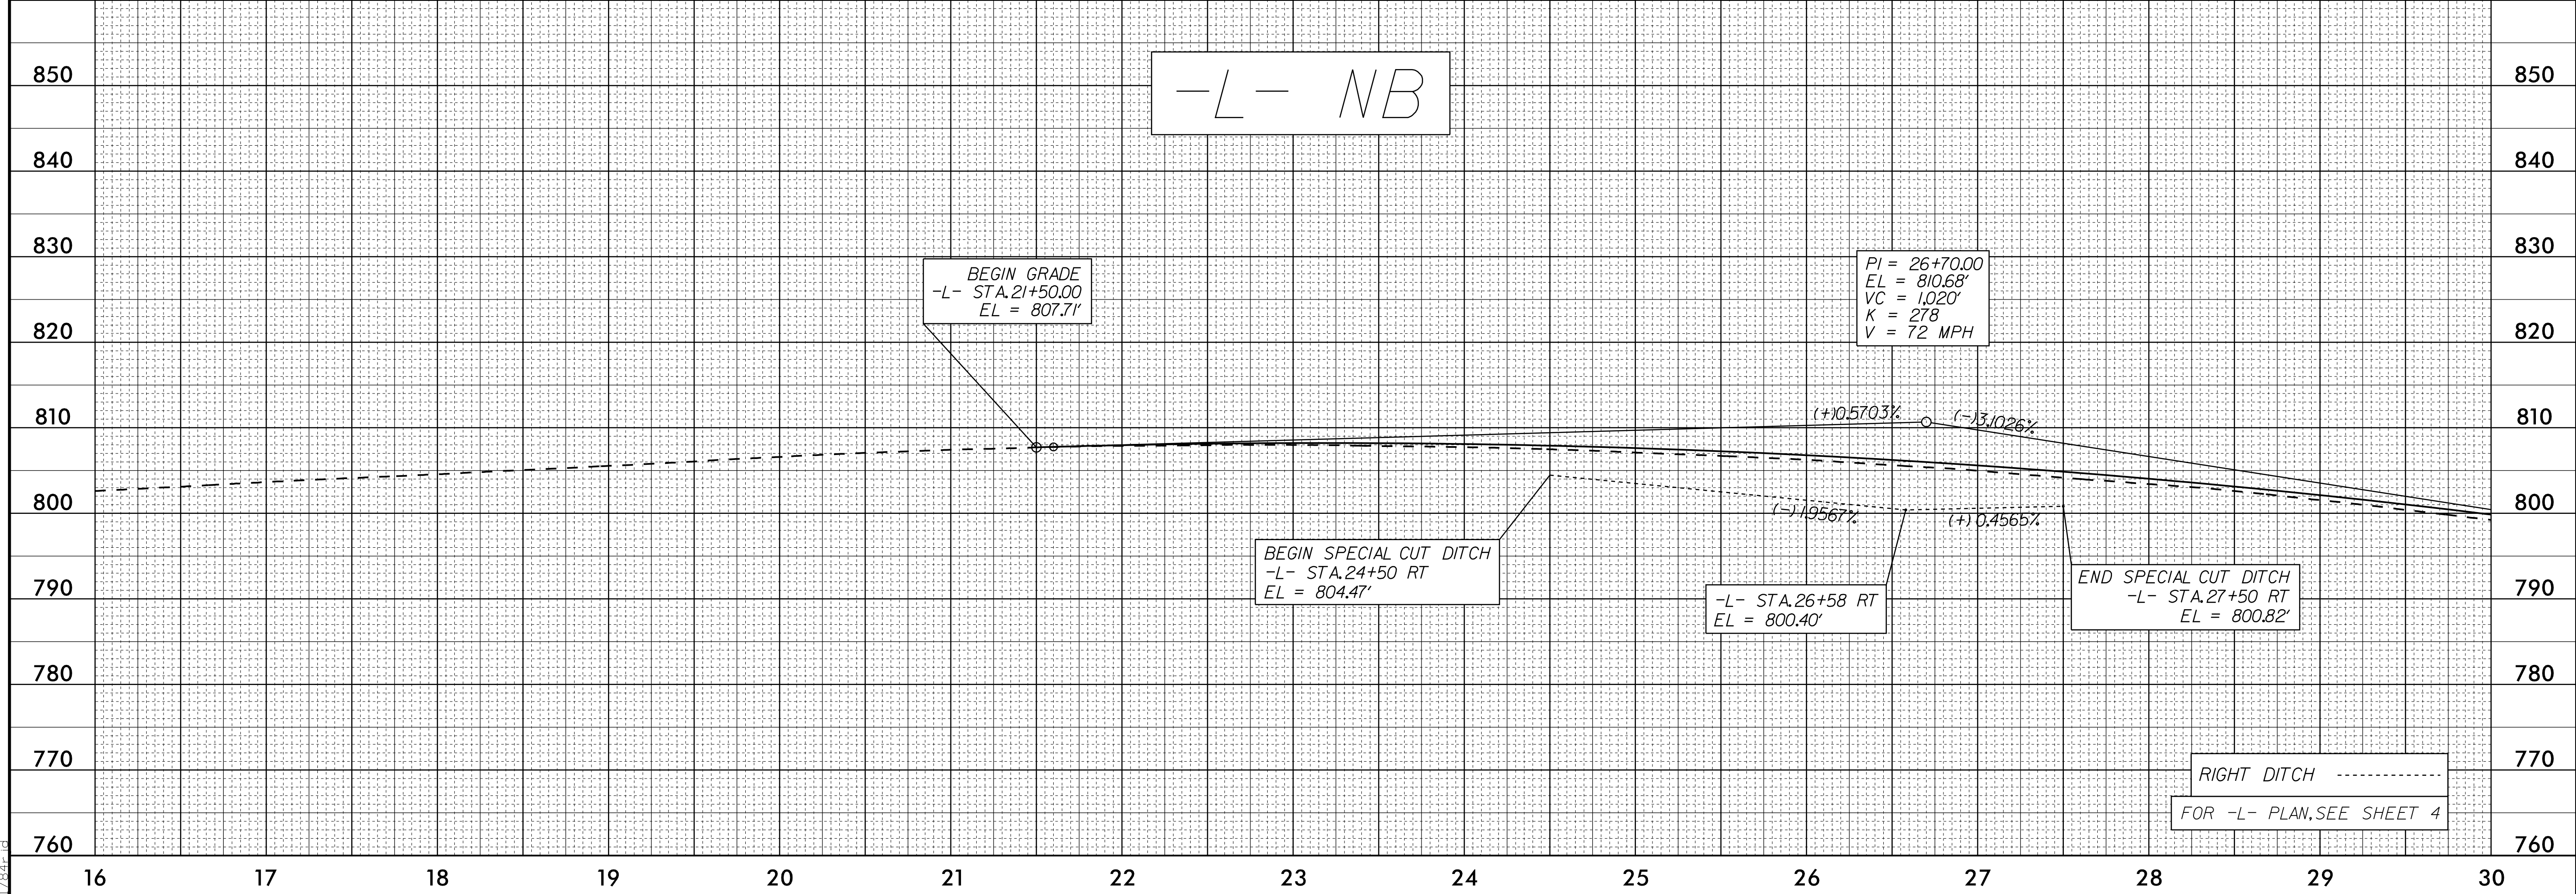


5/28/19

PROJECT REFERENCE NO. R-4707	SHEET NO. 10
ROADWAY DESIGN ENGINEER SEAL 034381 RICHARD S. WEADON 4/17/2020	HYDRAULICS ENGINEER SEAL 21656 RICHARD S. WEADON 4/20/2020
DOCUMENT NOT CONSIDERED FINAL UNLESS ALL SIGNATURES COMPLETED	
Mead & Hunt 111 E. Hargett Street, Suite 300 Raleigh, North Carolina 27601 919-714-8670 meadhunt.com NC License No. F-1235	

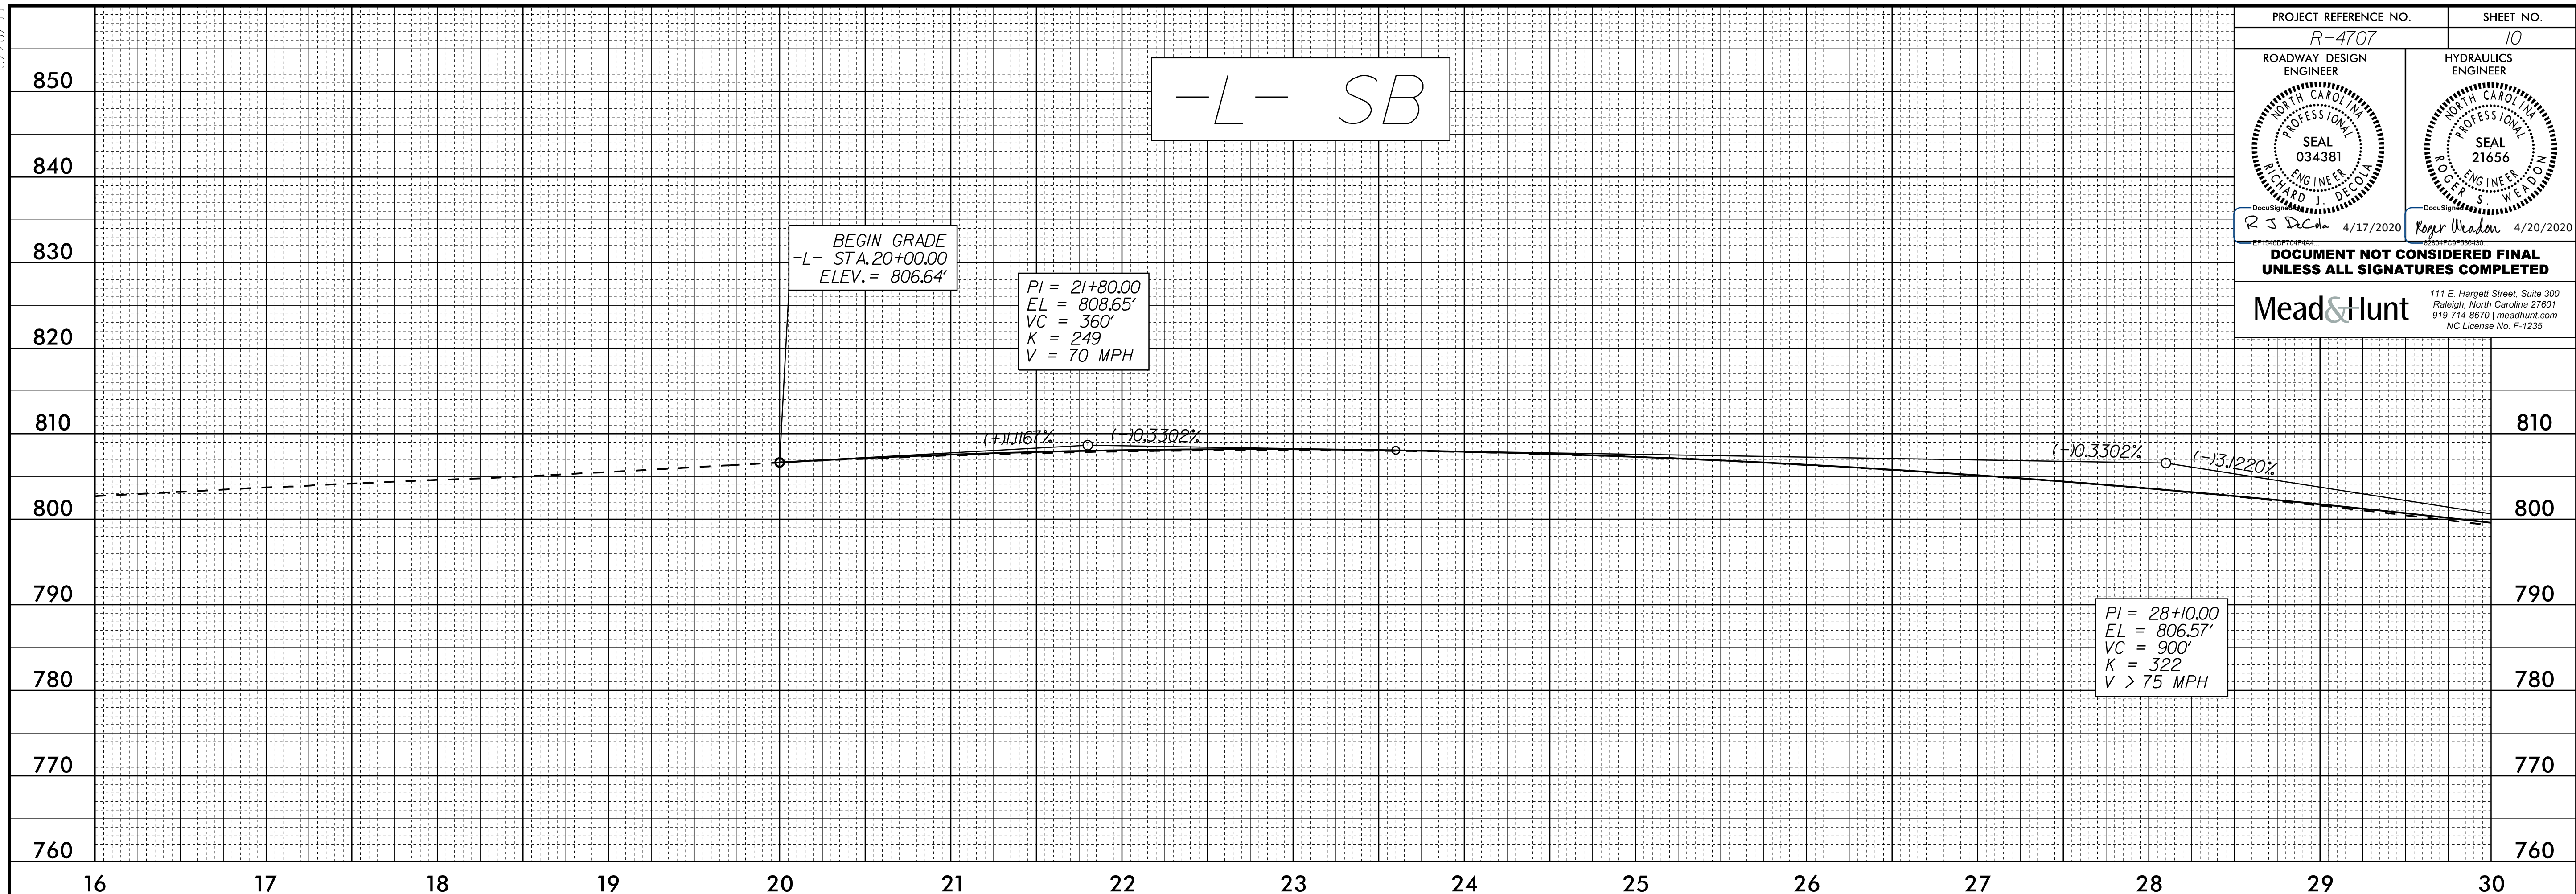

02-MAR-2020 18:27
R:\Projects\19-03\19-03-01\19-03-01-10.dgn