
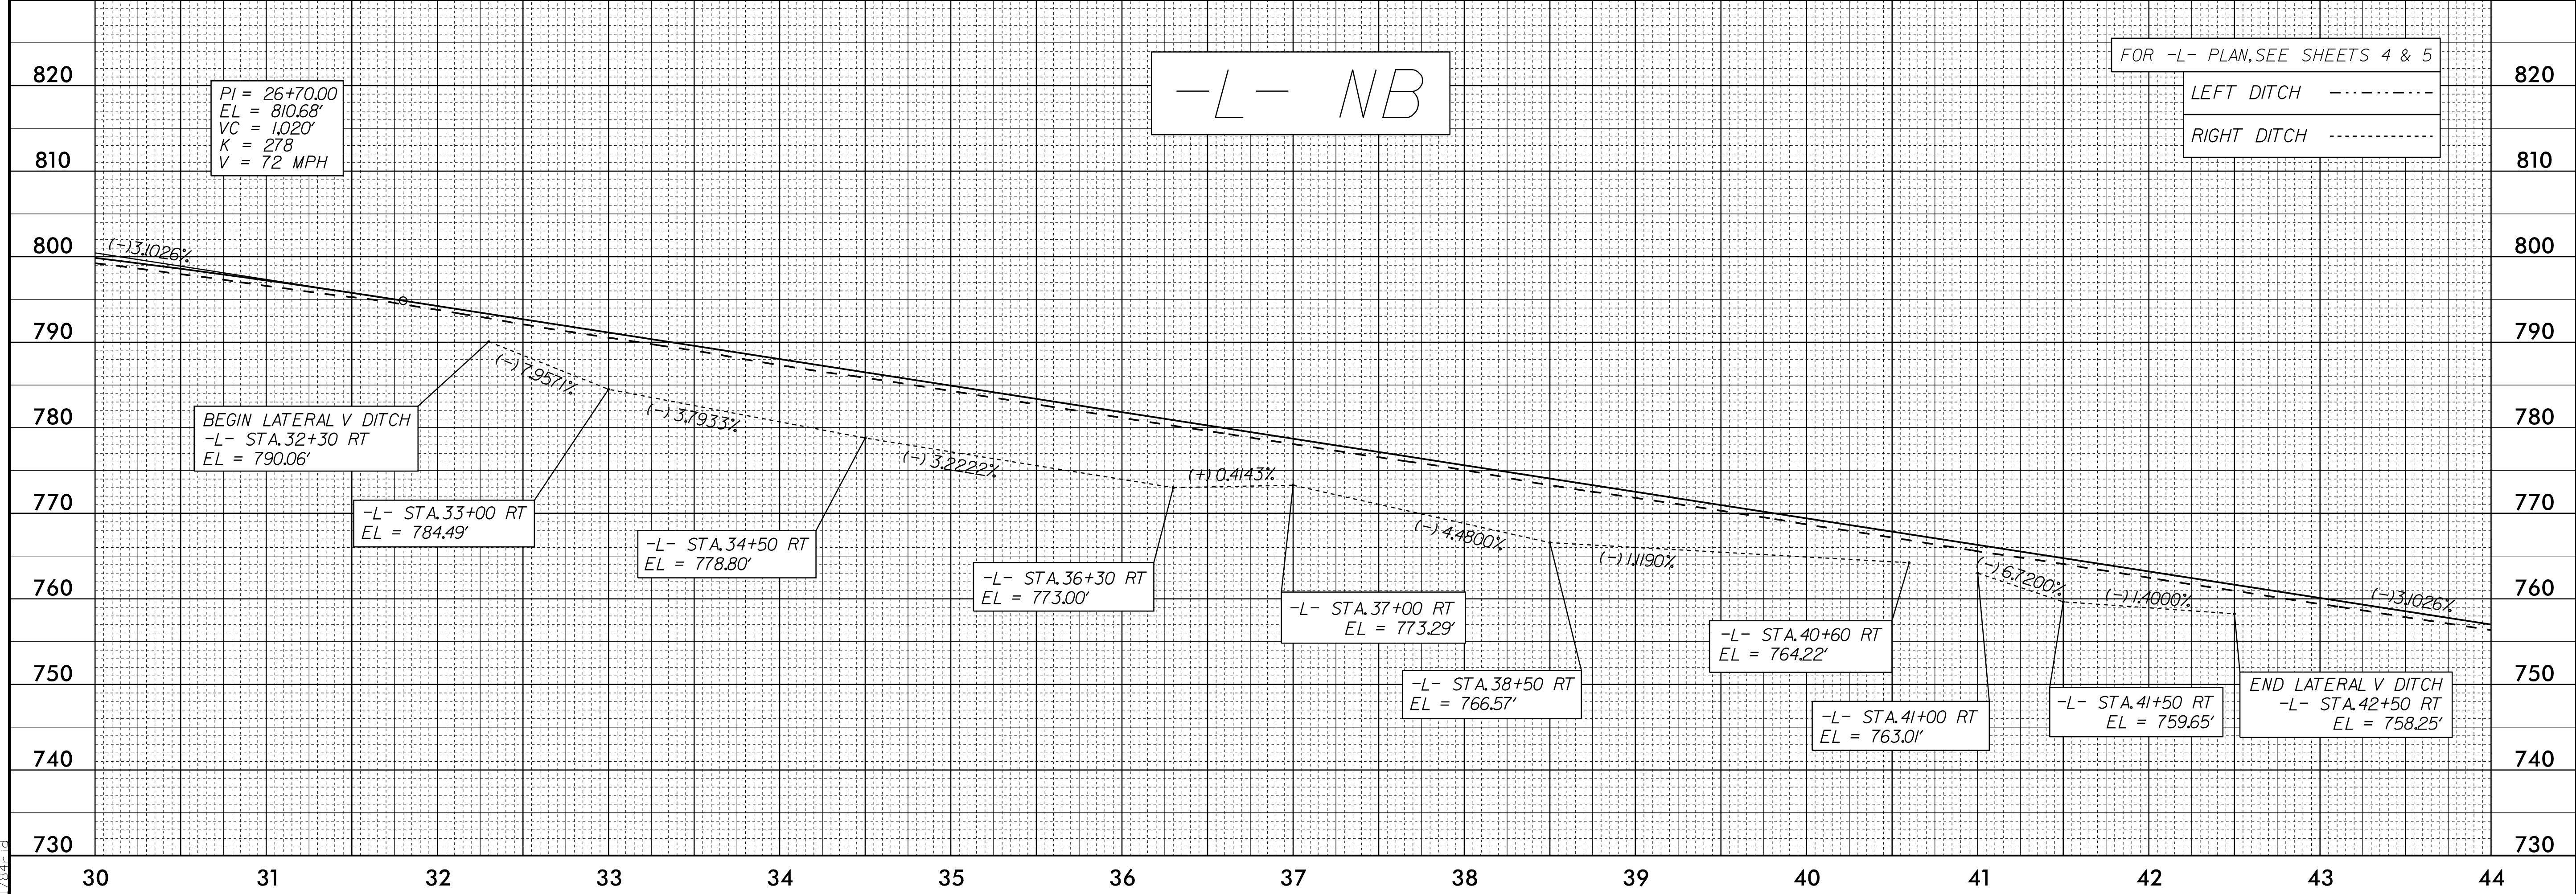


5/28/20

PROJECT REFERENCE NO. R-4707	SHEET NO. 11
ROADWAY DESIGN ENGINEER RICHARD S. DECA SEAL 034381 4/17/2020	HYDRAULICS ENGINEER R. W. MEAD SEAL 21656 4/20/2020
DOCUMENT NOT CONSIDERED FINAL UNLESS ALL SIGNATURES COMPLETED	
Mead & Hunt 111 E. Hargett Street, Suite 300 Raleigh, North Carolina 27601 919-714-8670 mead@meadhunt.com NC License No. F-1235	

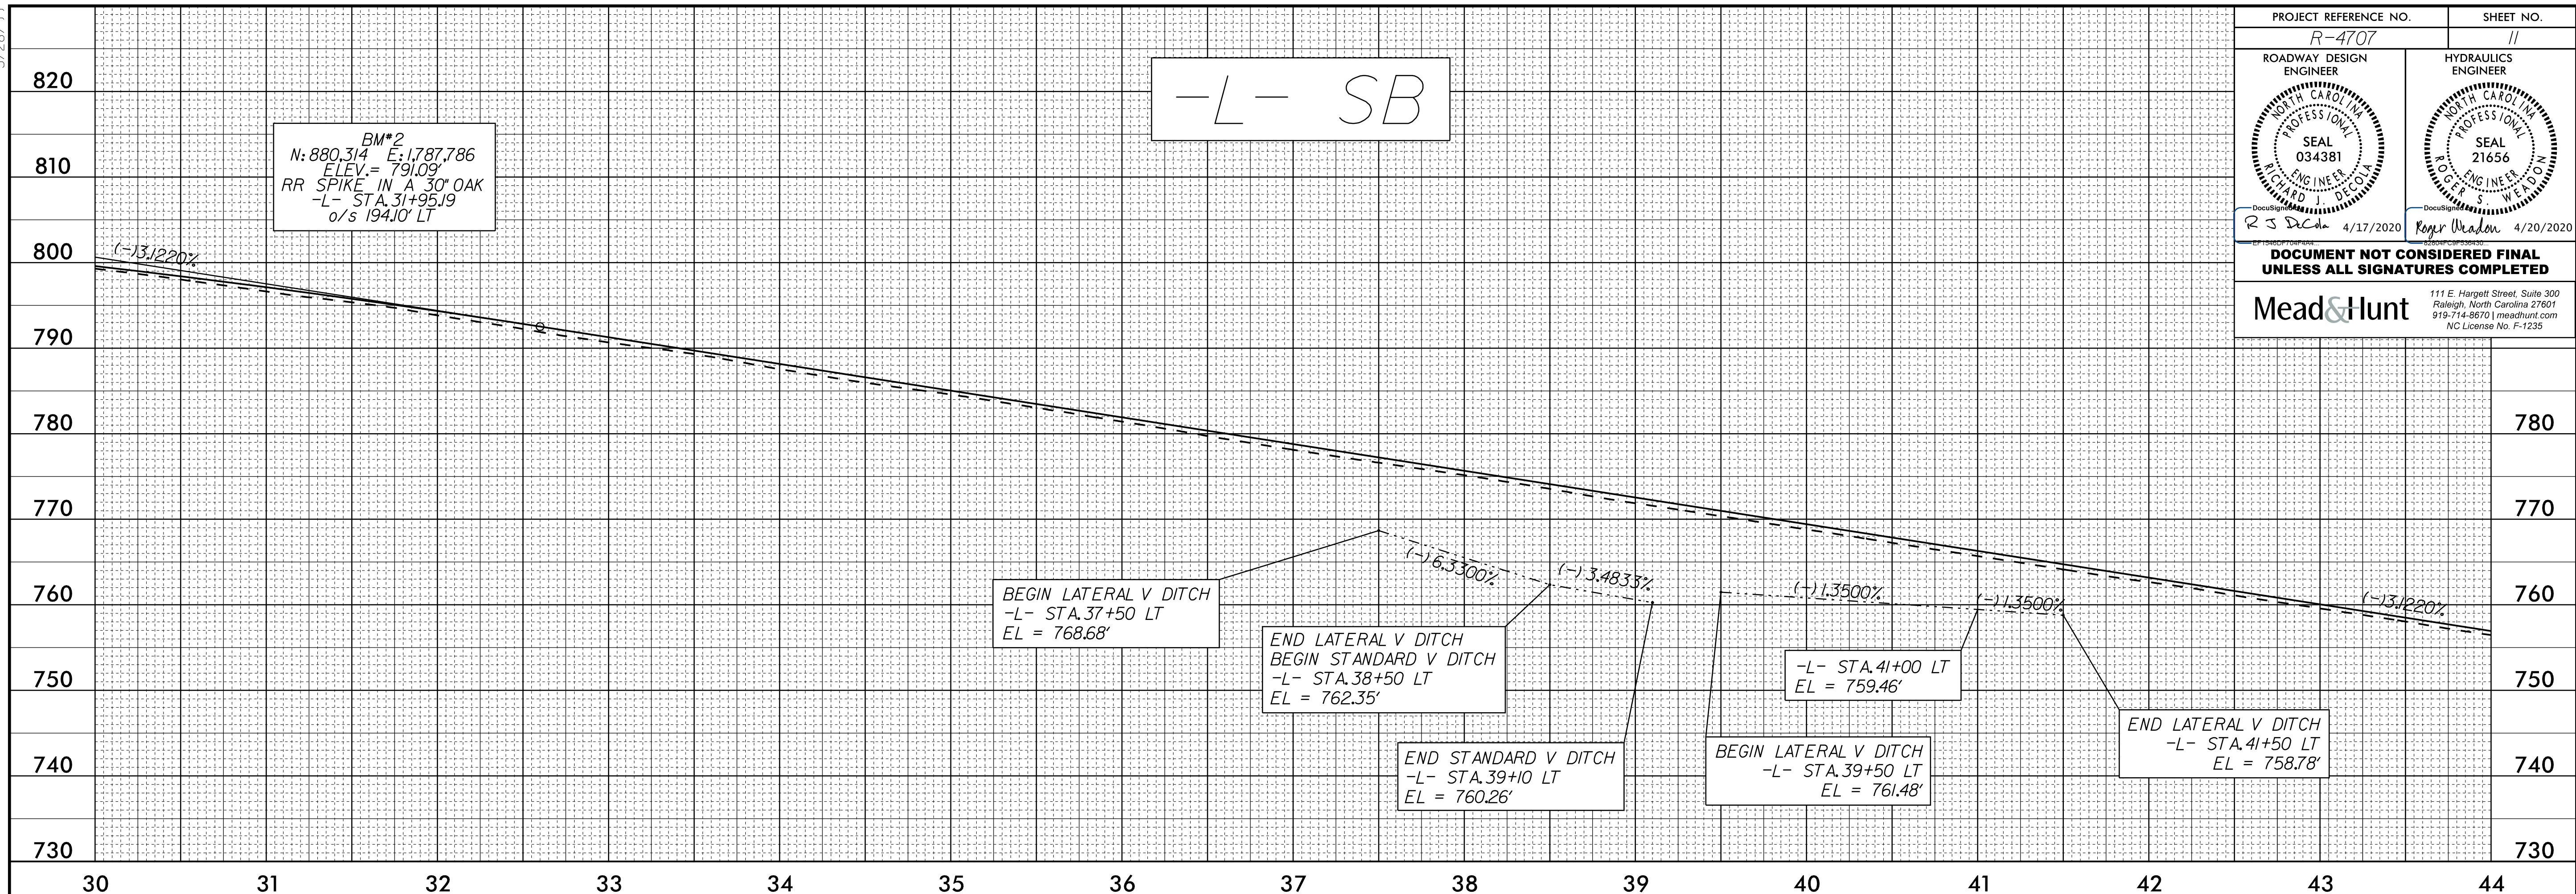

02-MAR-2020 18:27 R:\Projects\14707\14707_Rdy_p1_1.dgn