
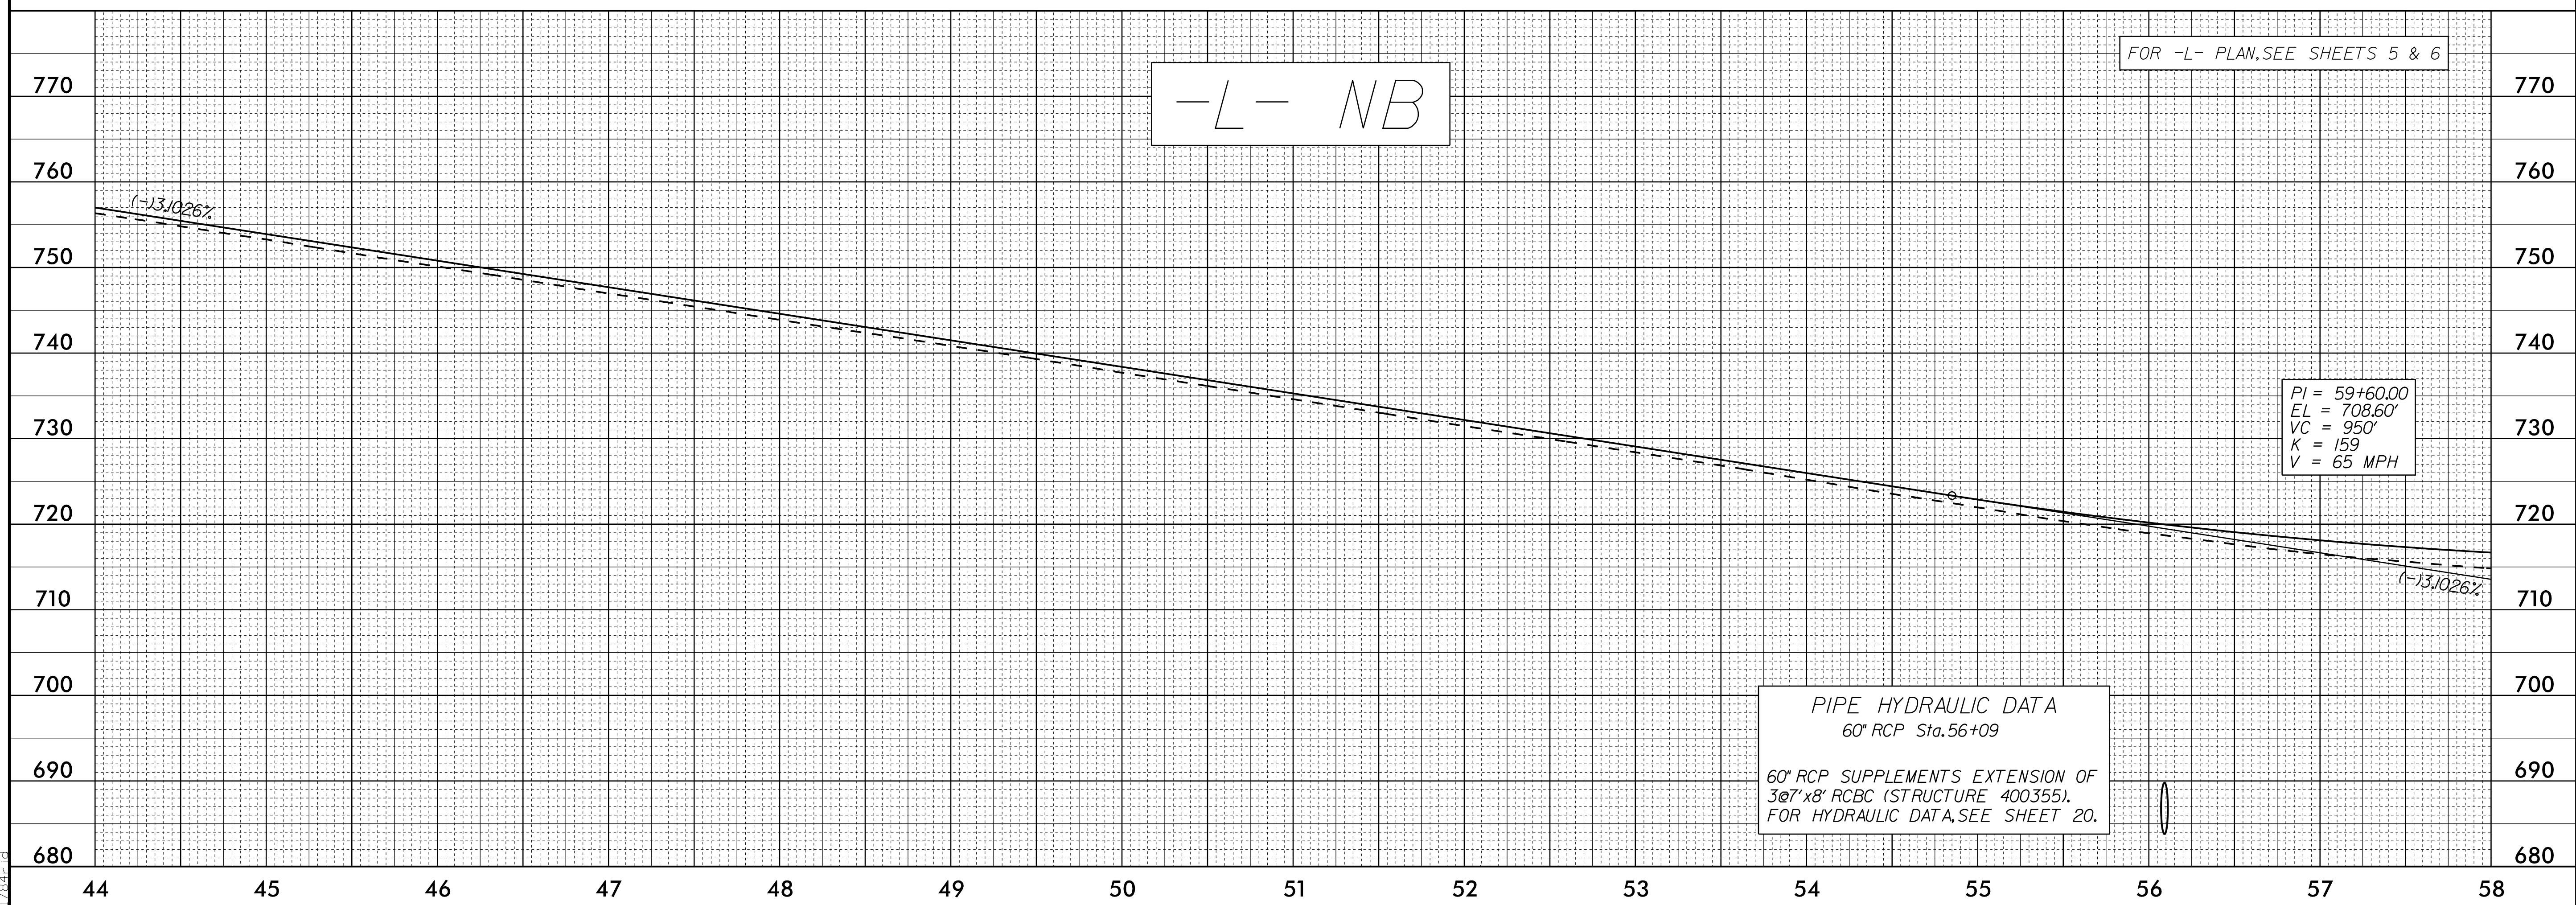


5/28/19

PROJECT REFERENCE NO. R-4707	SHEET NO. 12
ROADWAY DESIGN ENGINEER RICHARD S. DEAN	HYDRAULICS ENGINEER ROPER WEAVER
DocuSign 4/17/2020	DocuSign 4/20/2020
DOCUMENT NOT CONSIDERED FINAL UNLESS ALL SIGNATURES COMPLETED	
Mead&Hunt <small>111 E. Hargett Street, Suite 300 Raleigh, North Carolina 27601 919-714-8670 meadhunt.com NC License No. F-1235</small>	

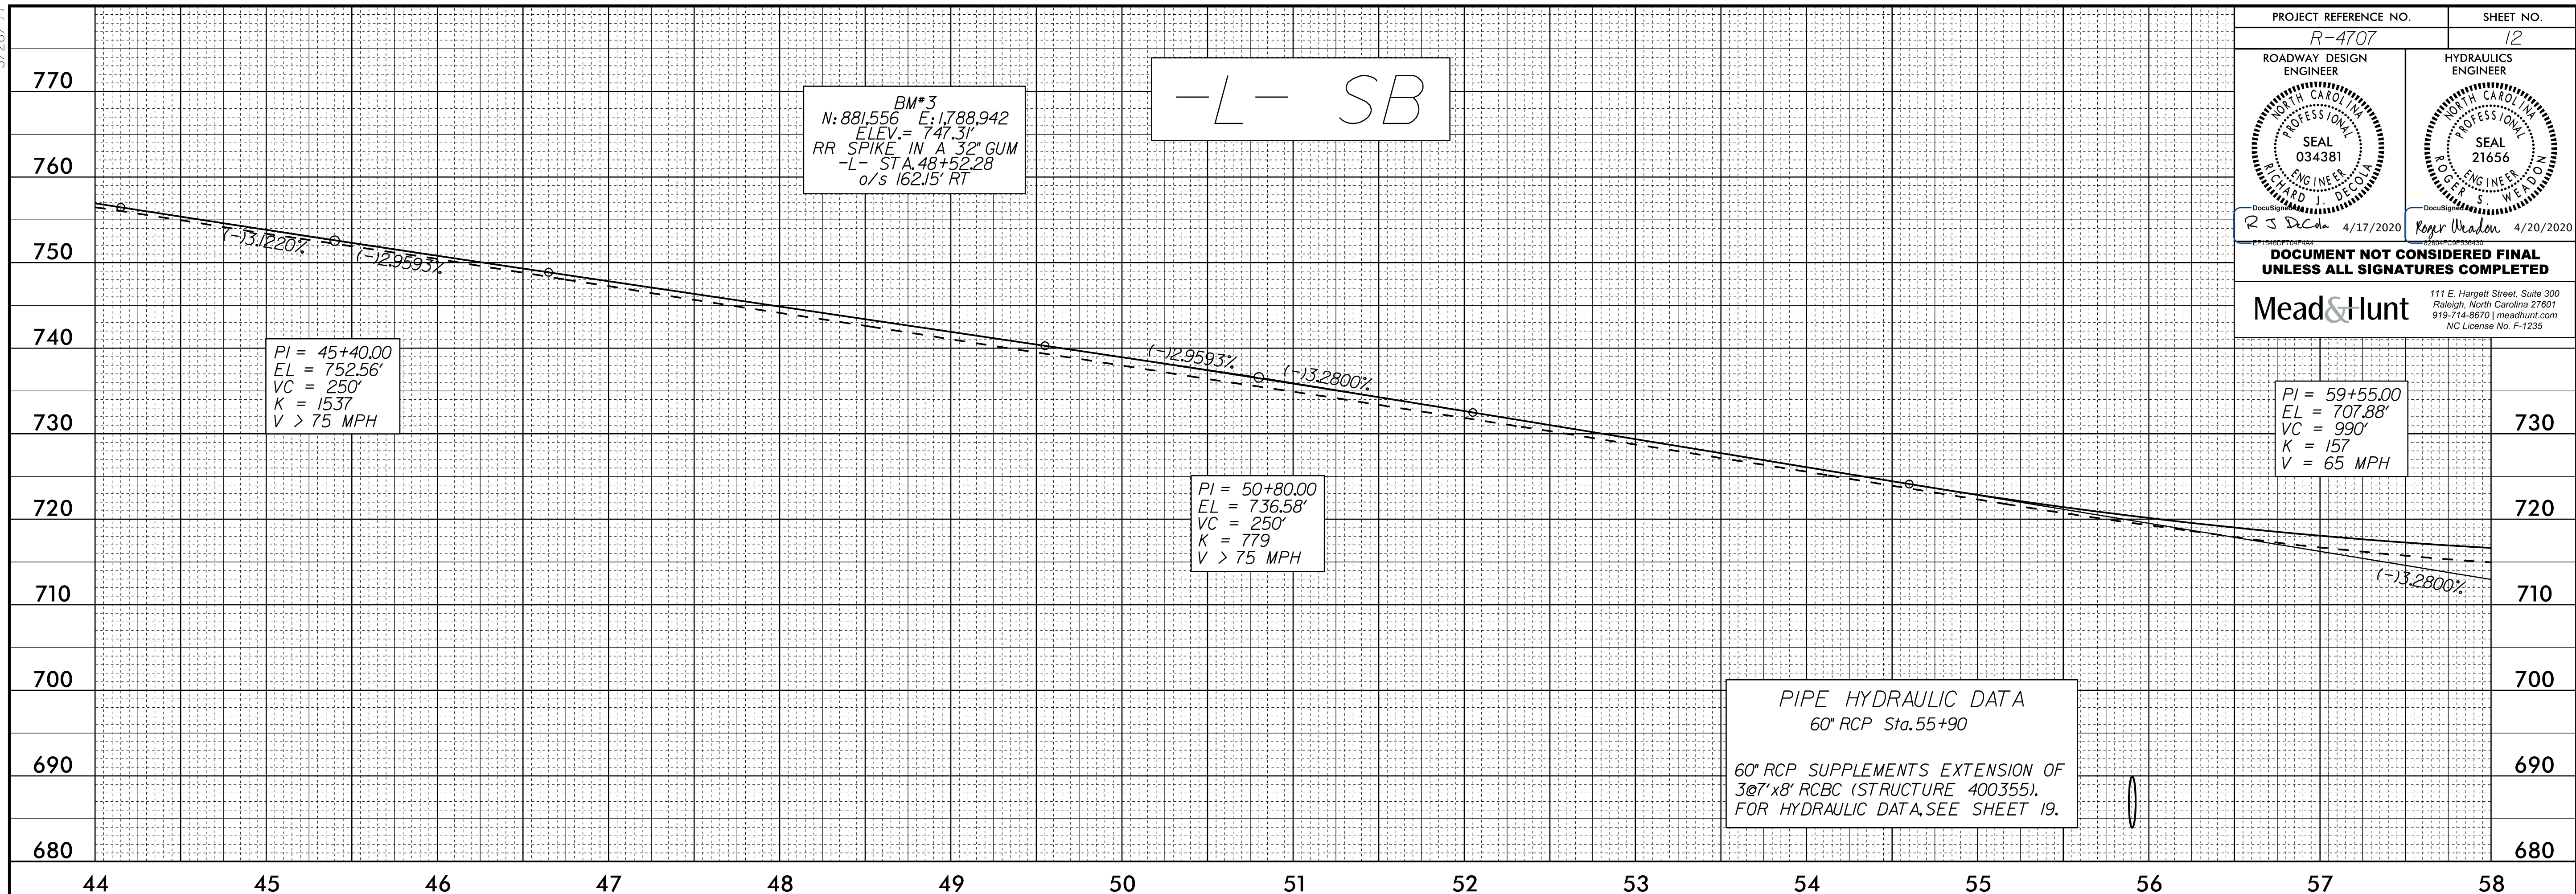

02-MAR-2020 18:27 P:\Projects\19-03\194707_Rdy_p1_12.dgn