
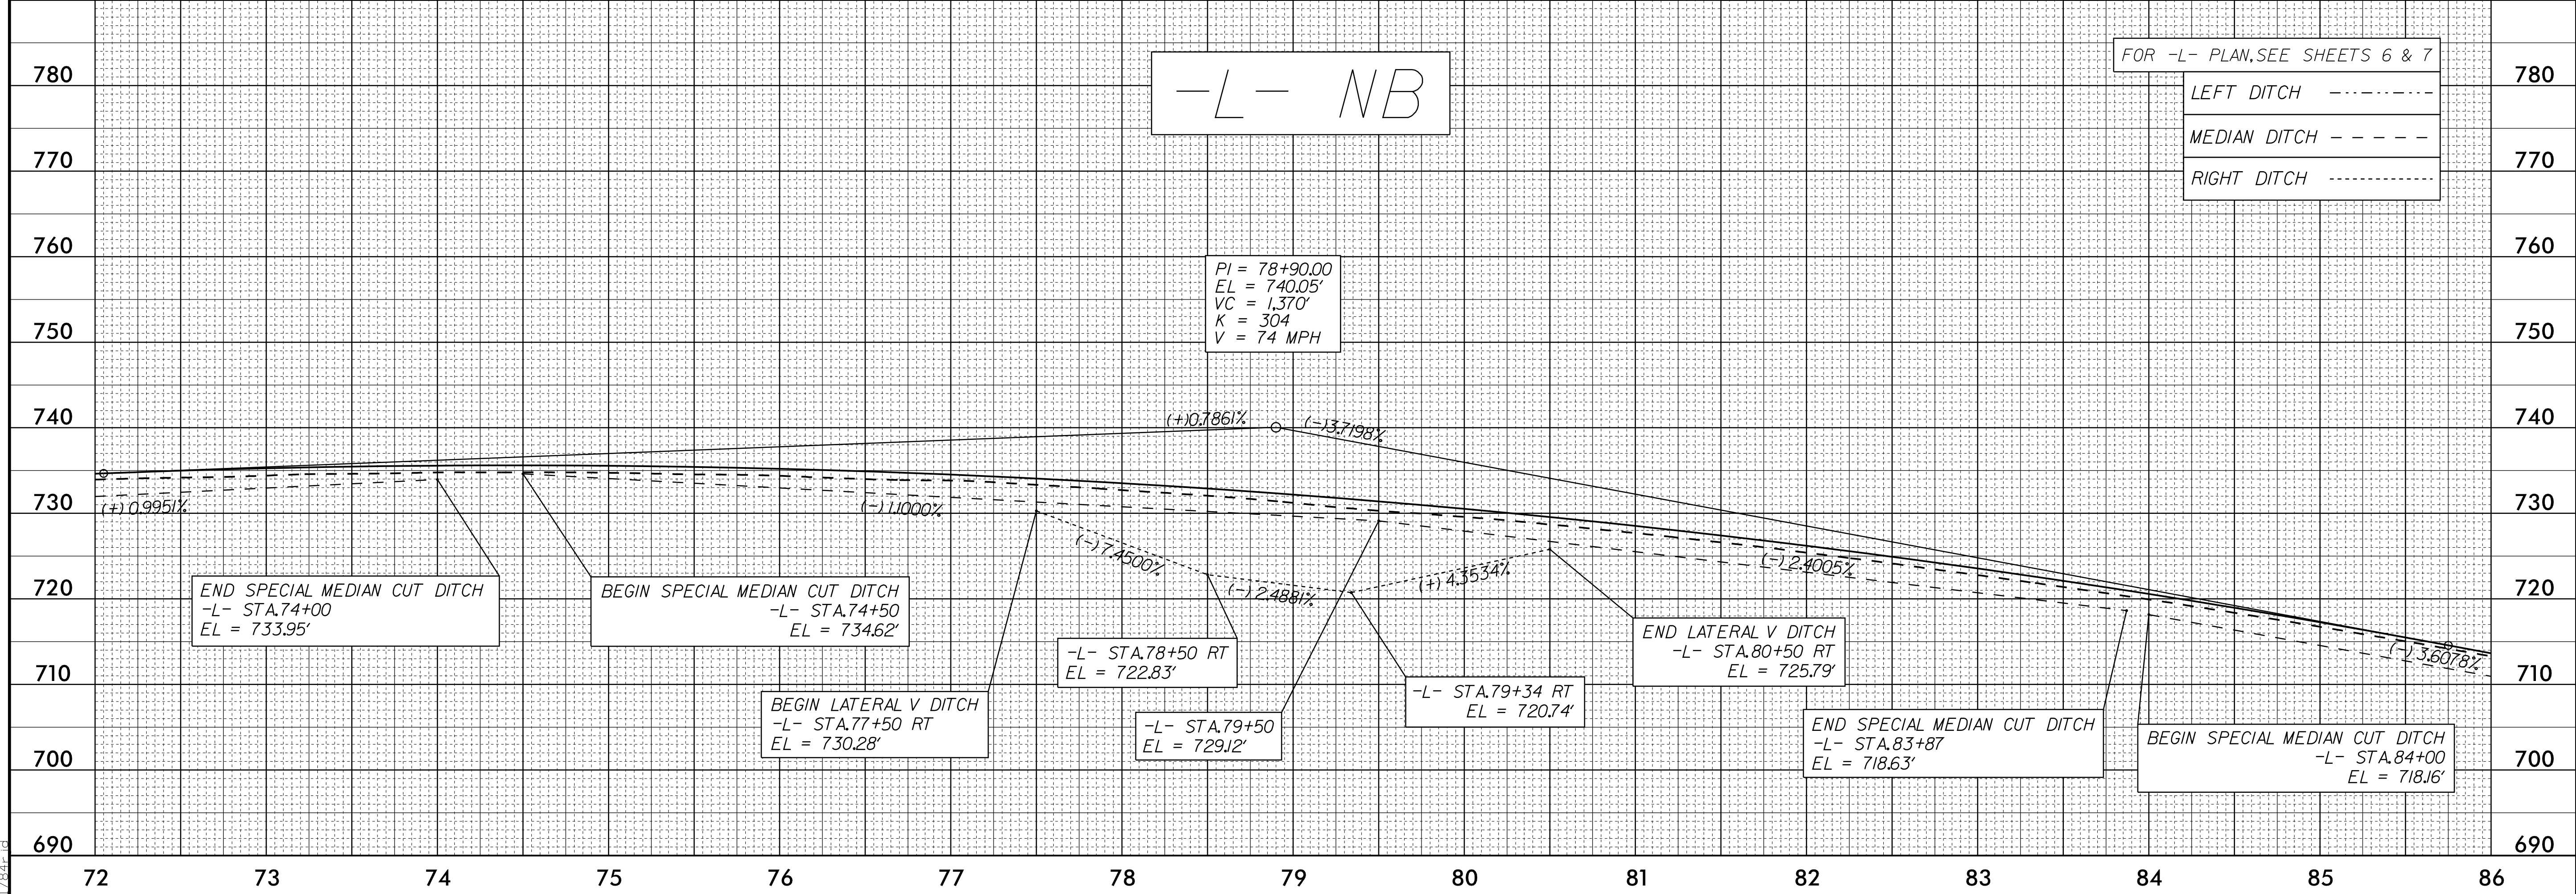


5/28/19

PROJECT REFERENCE NO. R-4707	SHEET NO. 14
ROADWAY DESIGN ENGINEER RICHARD DECOIA SEAL 034381 4/17/2020	HYDRAULICS ENGINEER Roger Meador SEAL 21656 4/20/2020
DOCUMENT NOT CONSIDERED FINAL UNLESS ALL SIGNATURES COMPLETED	
Mead & Hunt 111 E. Hargett Street, Suite 300 Raleigh, North Carolina 27601 919-714-8670 meadhunt.com NC License No. F-1235	

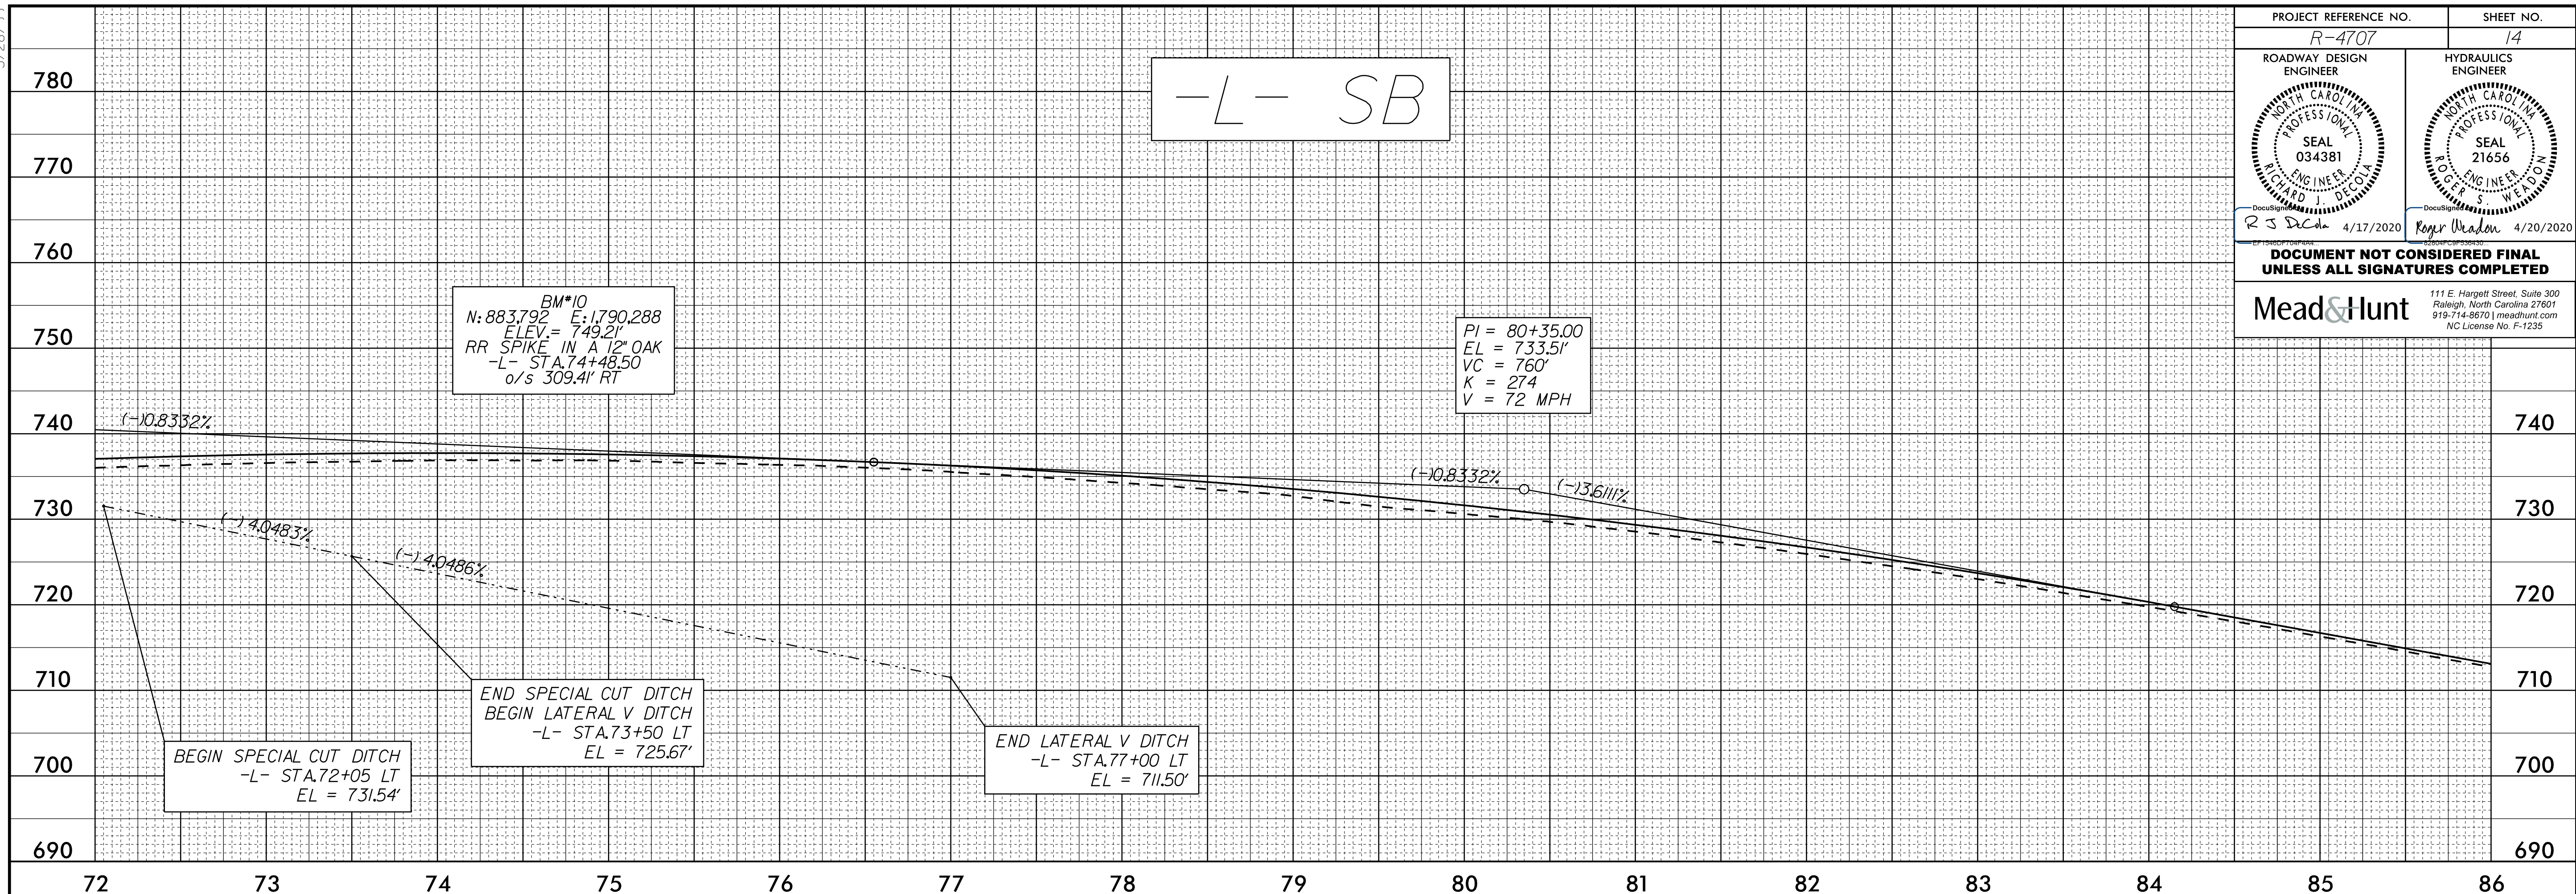

02-MAR-2020 18:27
R:\Projects\19-03\19-03-14707-Relay.p1_14.dgn
784.dwg