
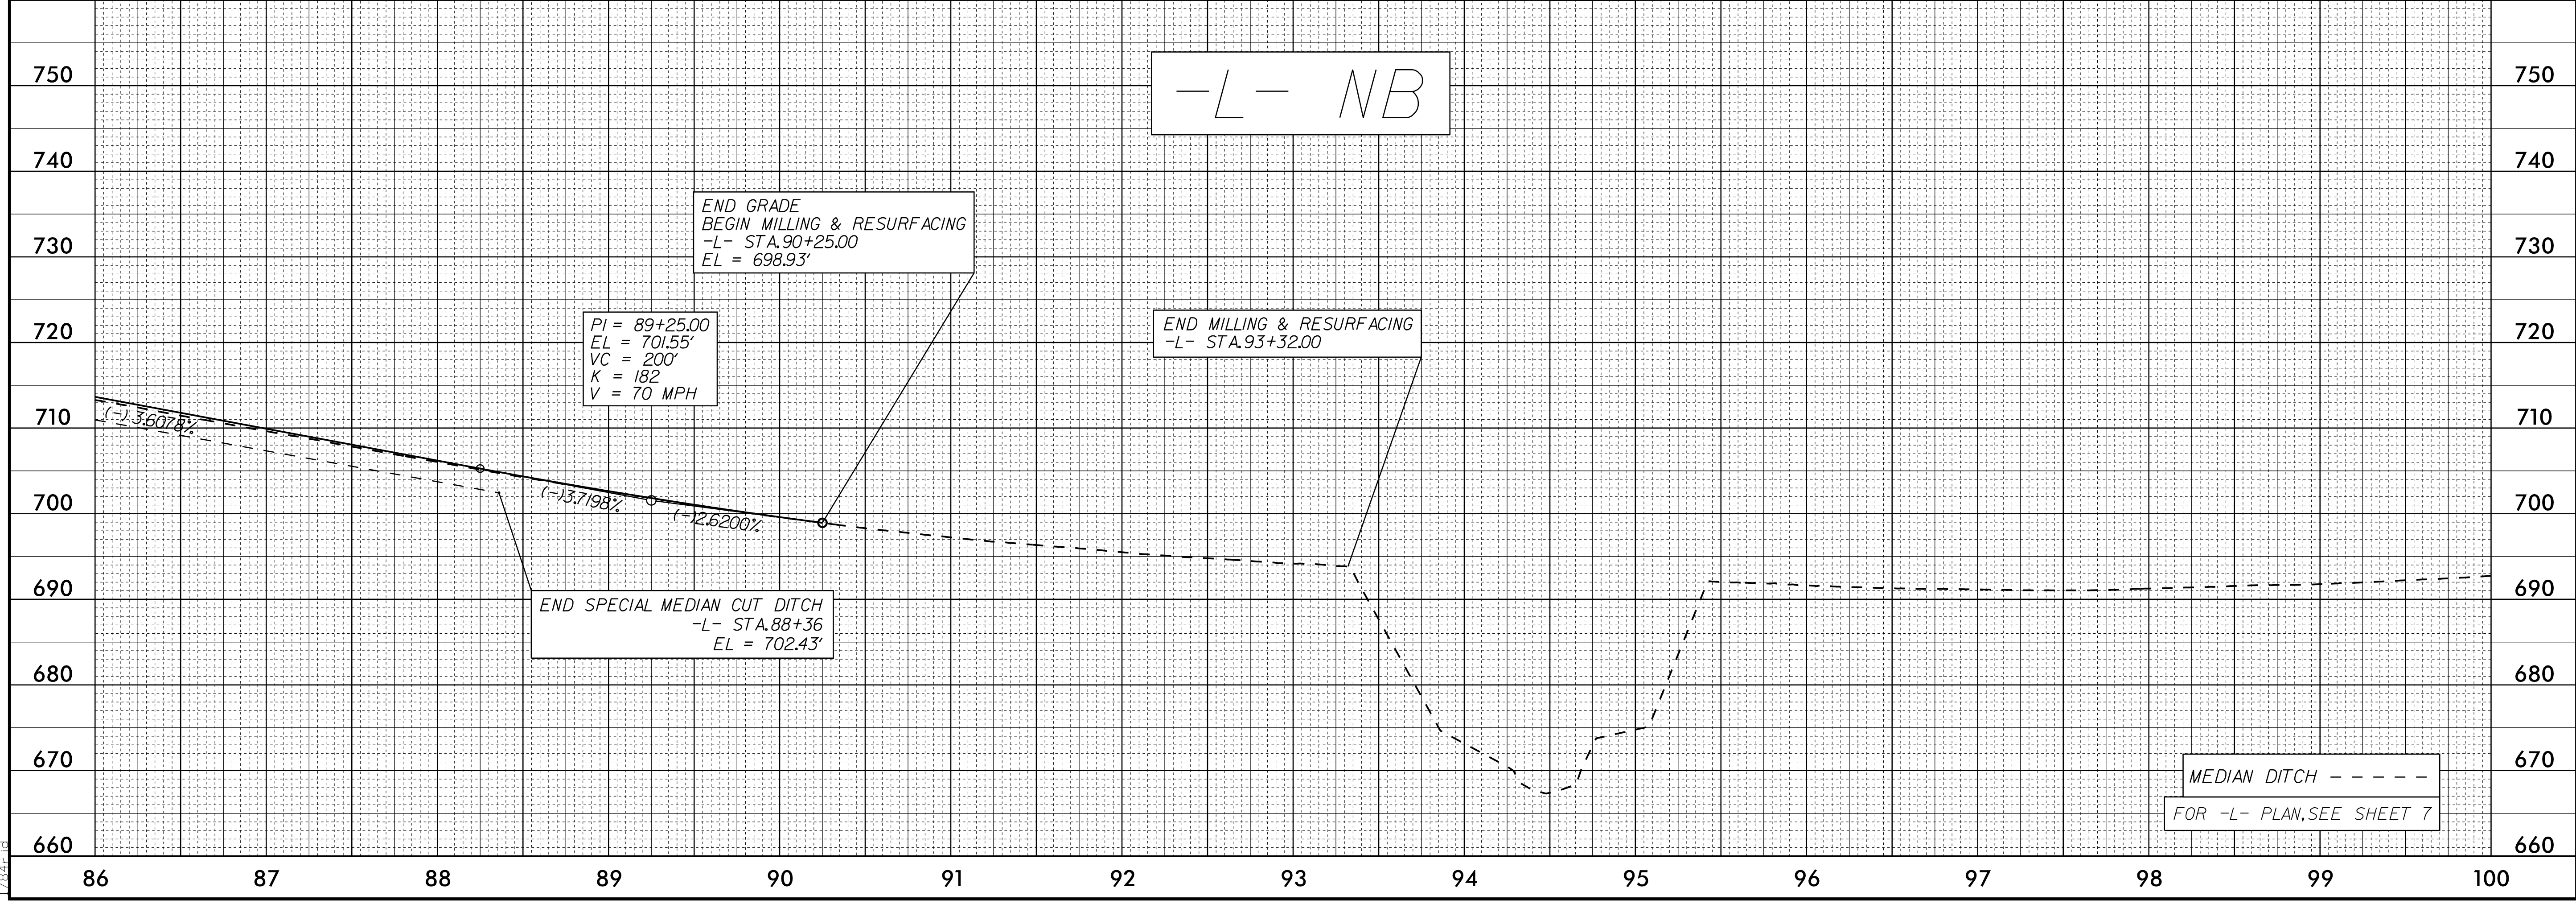


5/28/99

PROJECT REFERENCE NO. R-4707	SHEET NO. 15
ROADWAY DESIGN ENGINEER RICHARD DECOIA	HYDRAULICS ENGINEER RICHARD DECOIA
SEAL 034381 4/17/2020	SEAL 21656 4/20/2020
DOCUMENT NOT CONSIDERED FINAL UNLESS ALL SIGNATURES COMPLETED	
Mead&Hunt 111 E. Hargett Street, Suite 300 Raleigh, North Carolina 27601 919-714-8670 meadhunt.com NC License No. F-1235	

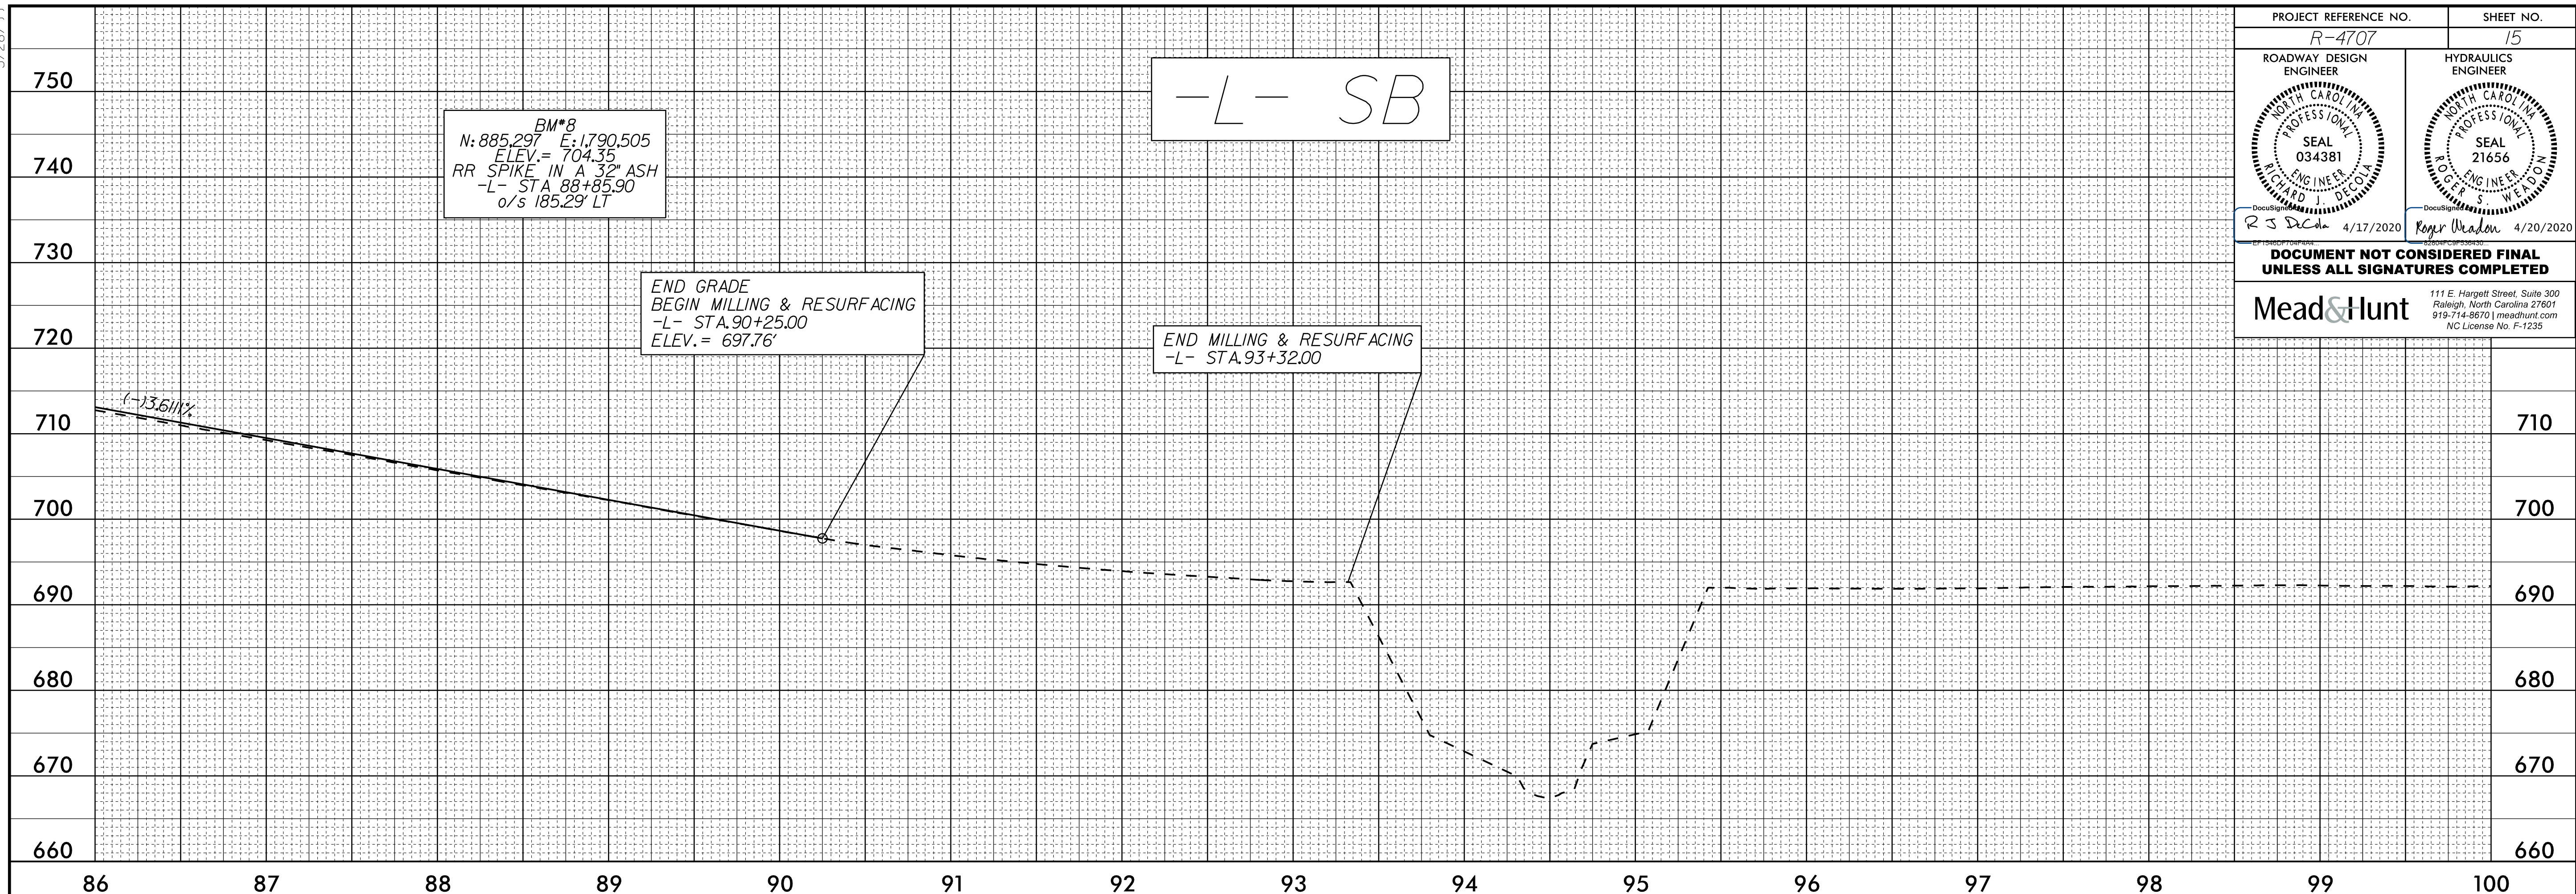

02-MAR-2020 18:27
R:\Projects\99\99-03\99-03-01\99-03-01-15.dgn