


5/28/20

PROJECT REFERENCE NO. R-4707	SHEET NO. 18
ROADWAY DESIGN ENGINEER RICHARD S. DECA SEAL 034381 4/17/2020	HYDRAULICS ENGINEER Roger W. Meadon SEAL 21656 4/20/2020
DOCUMENT NOT CONSIDERED FINAL UNLESS ALL SIGNATURES COMPLETED	
Mead & Hunt 111 E. Hargett Street, Suite 300 Raleigh, North Carolina 27601 919-714-8670 mead@mead.com NC License No. F-1235	

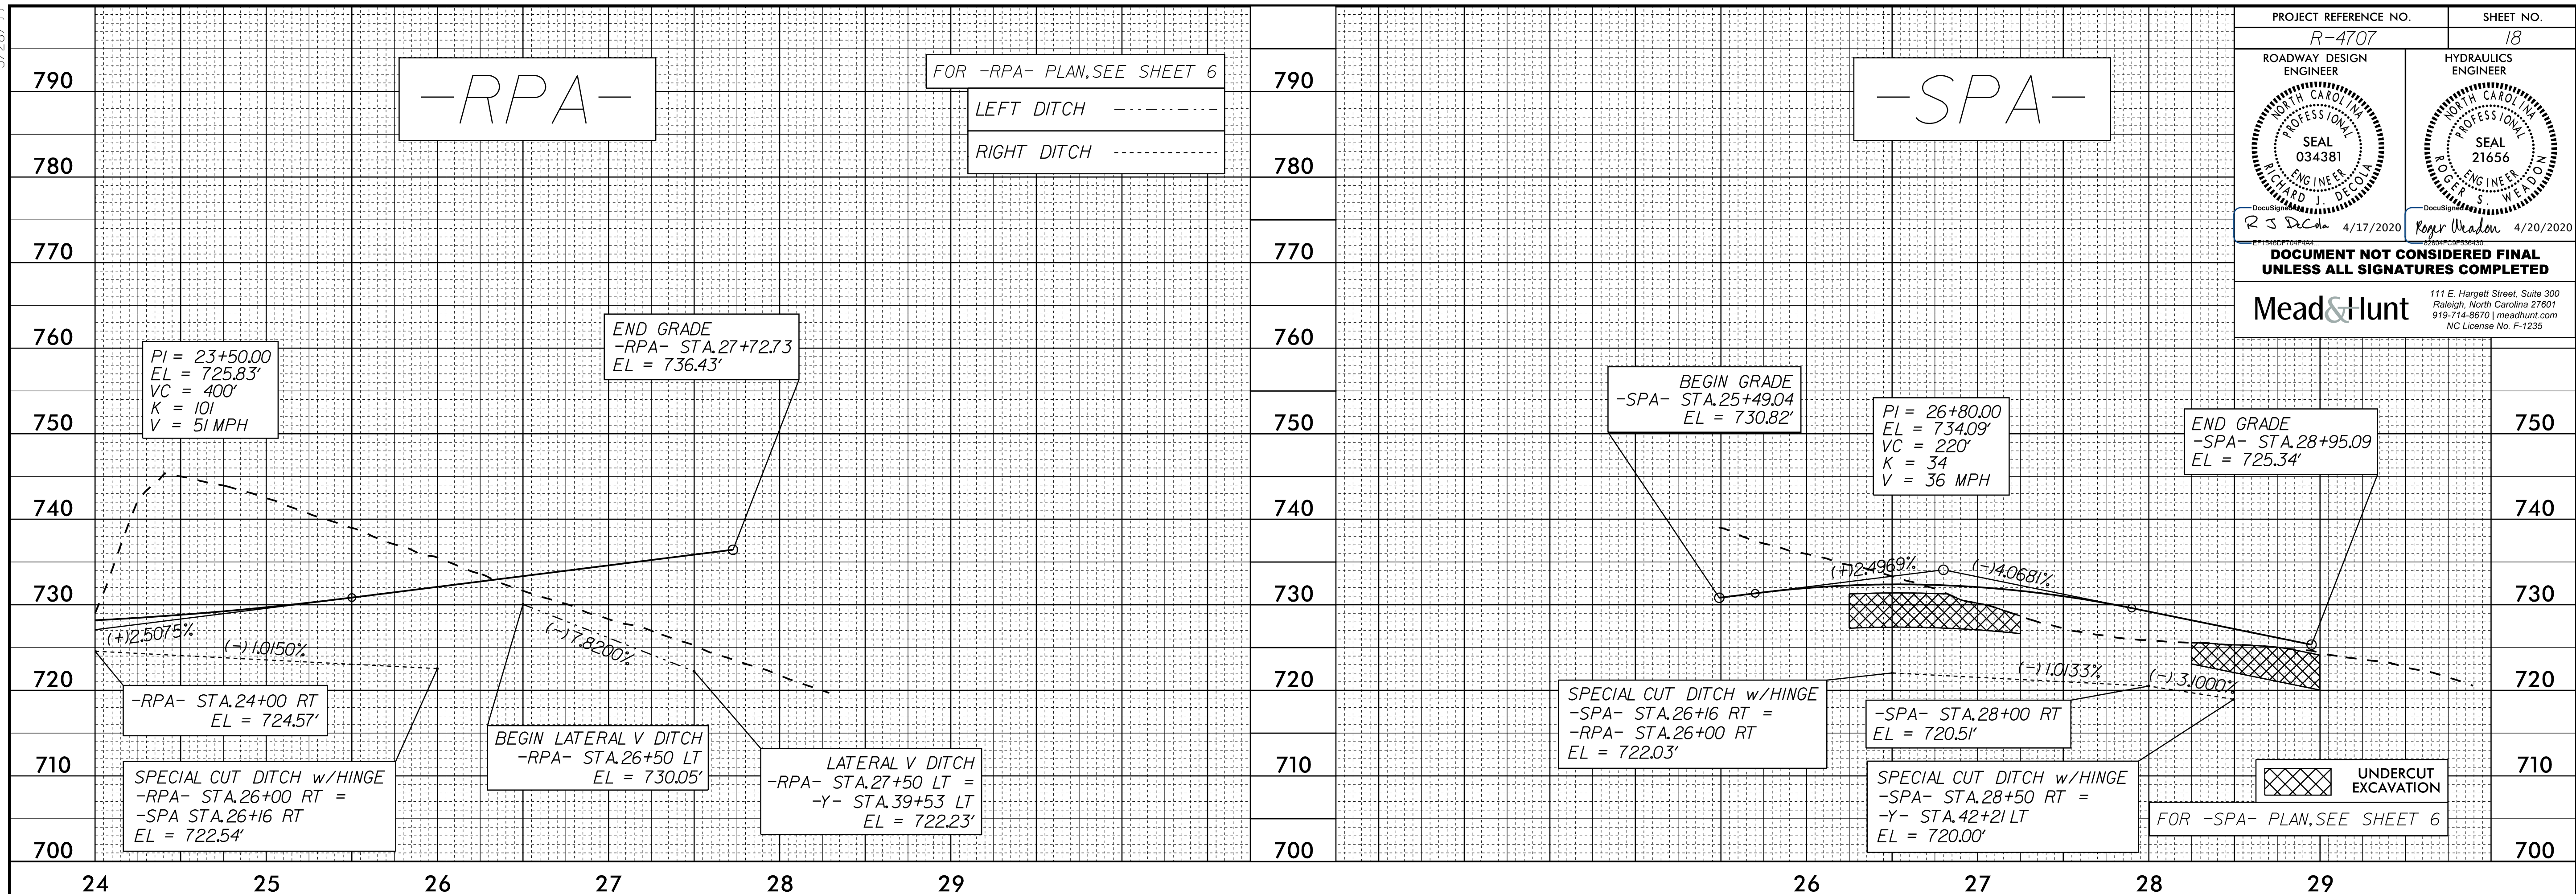

07-MAR-2020 09:42 R:\Projects\4707-Roadway\p1_18.dgn

