
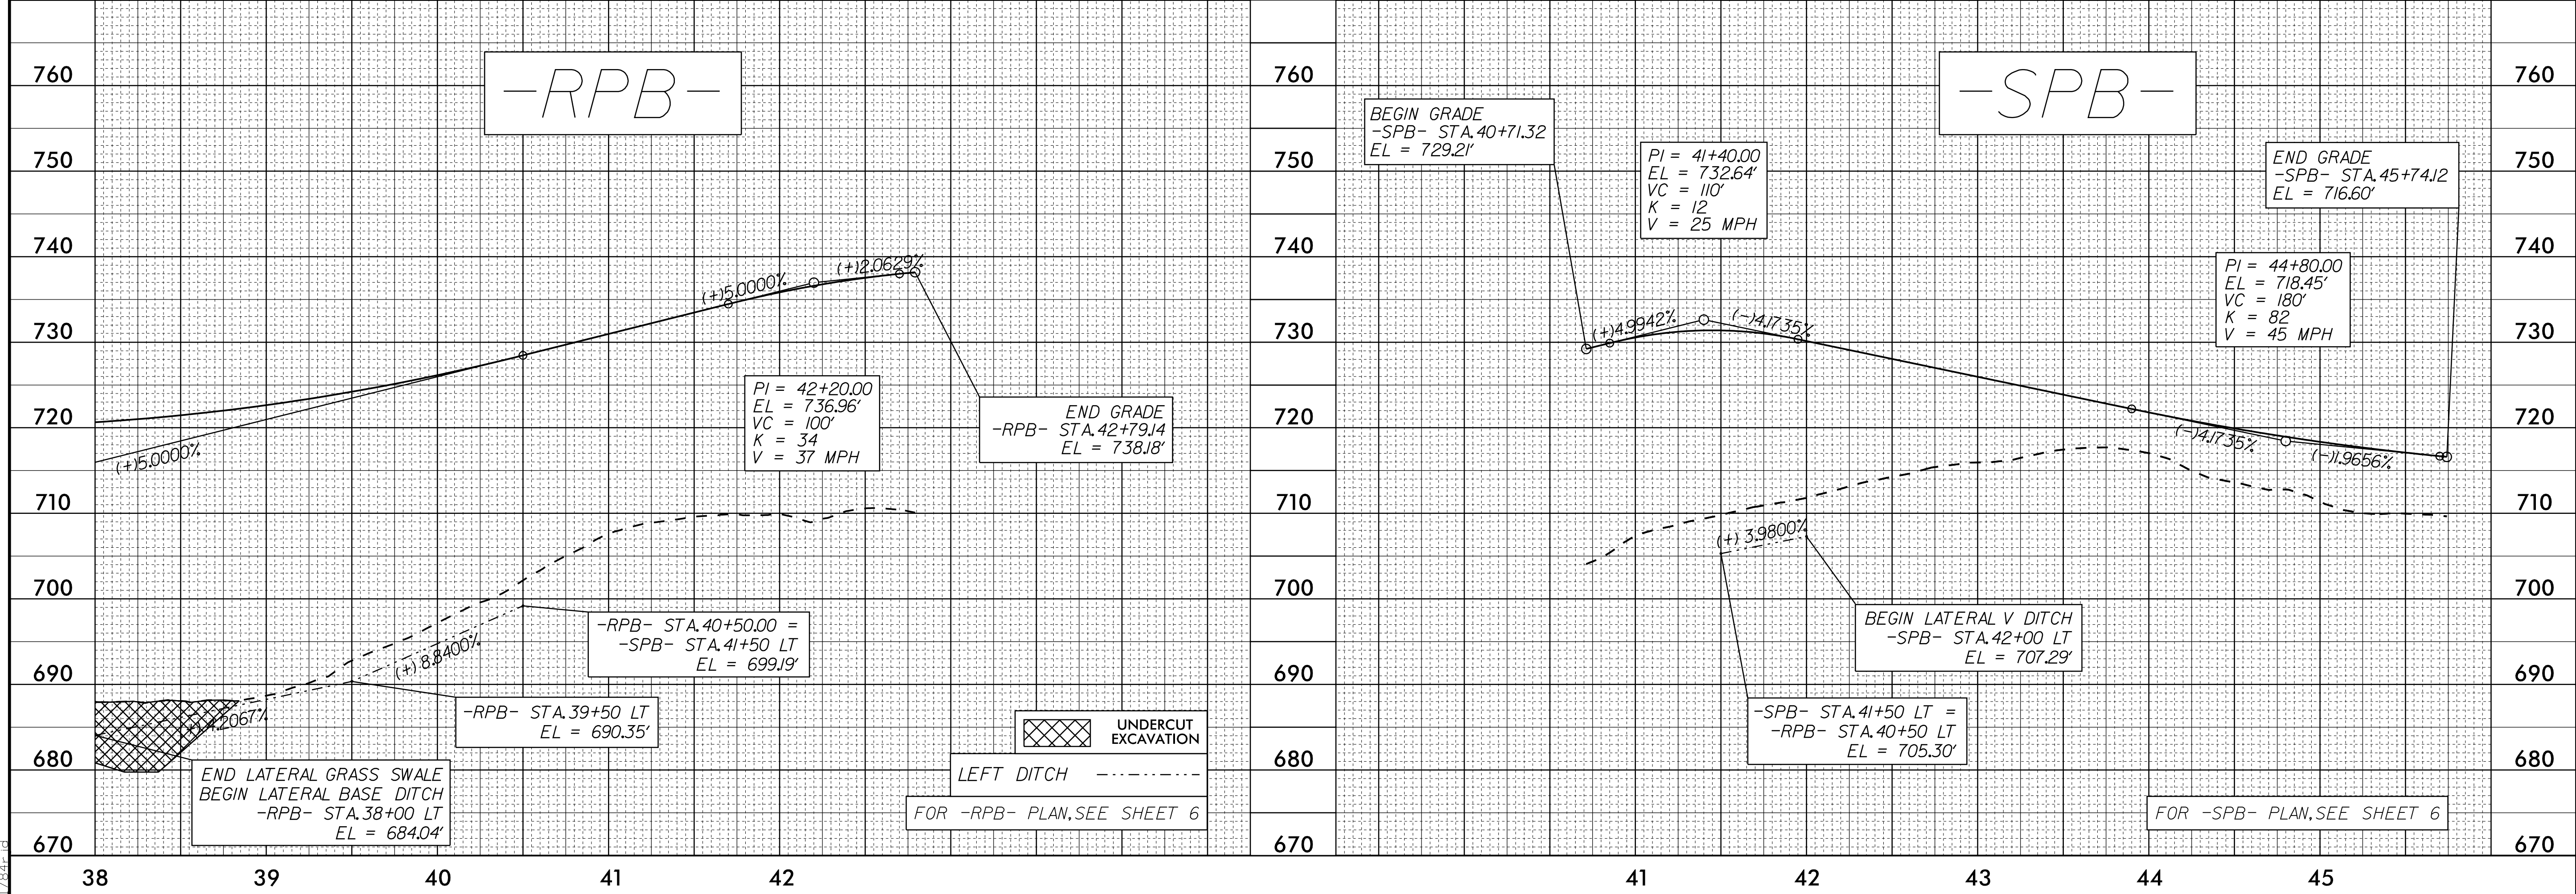


5/28/19

PROJECT REFERENCE NO. R-4707	SHEET NO. 19
ROADWAY DESIGN ENGINEER SEAL 034381 RICHARD DEOLA	HYDRAULICS ENGINEER SEAL 21656 ROGER WEAVER
4/17/2020	4/20/2020
DOCUMENT NOT CONSIDERED FINAL UNLESS ALL SIGNATURES COMPLETED	
Mead&Hunt 111 E. Hargett Street, Suite 300 Raleigh, North Carolina 27601 919-714-8670 meadhunt.com NC License No. F-1235	

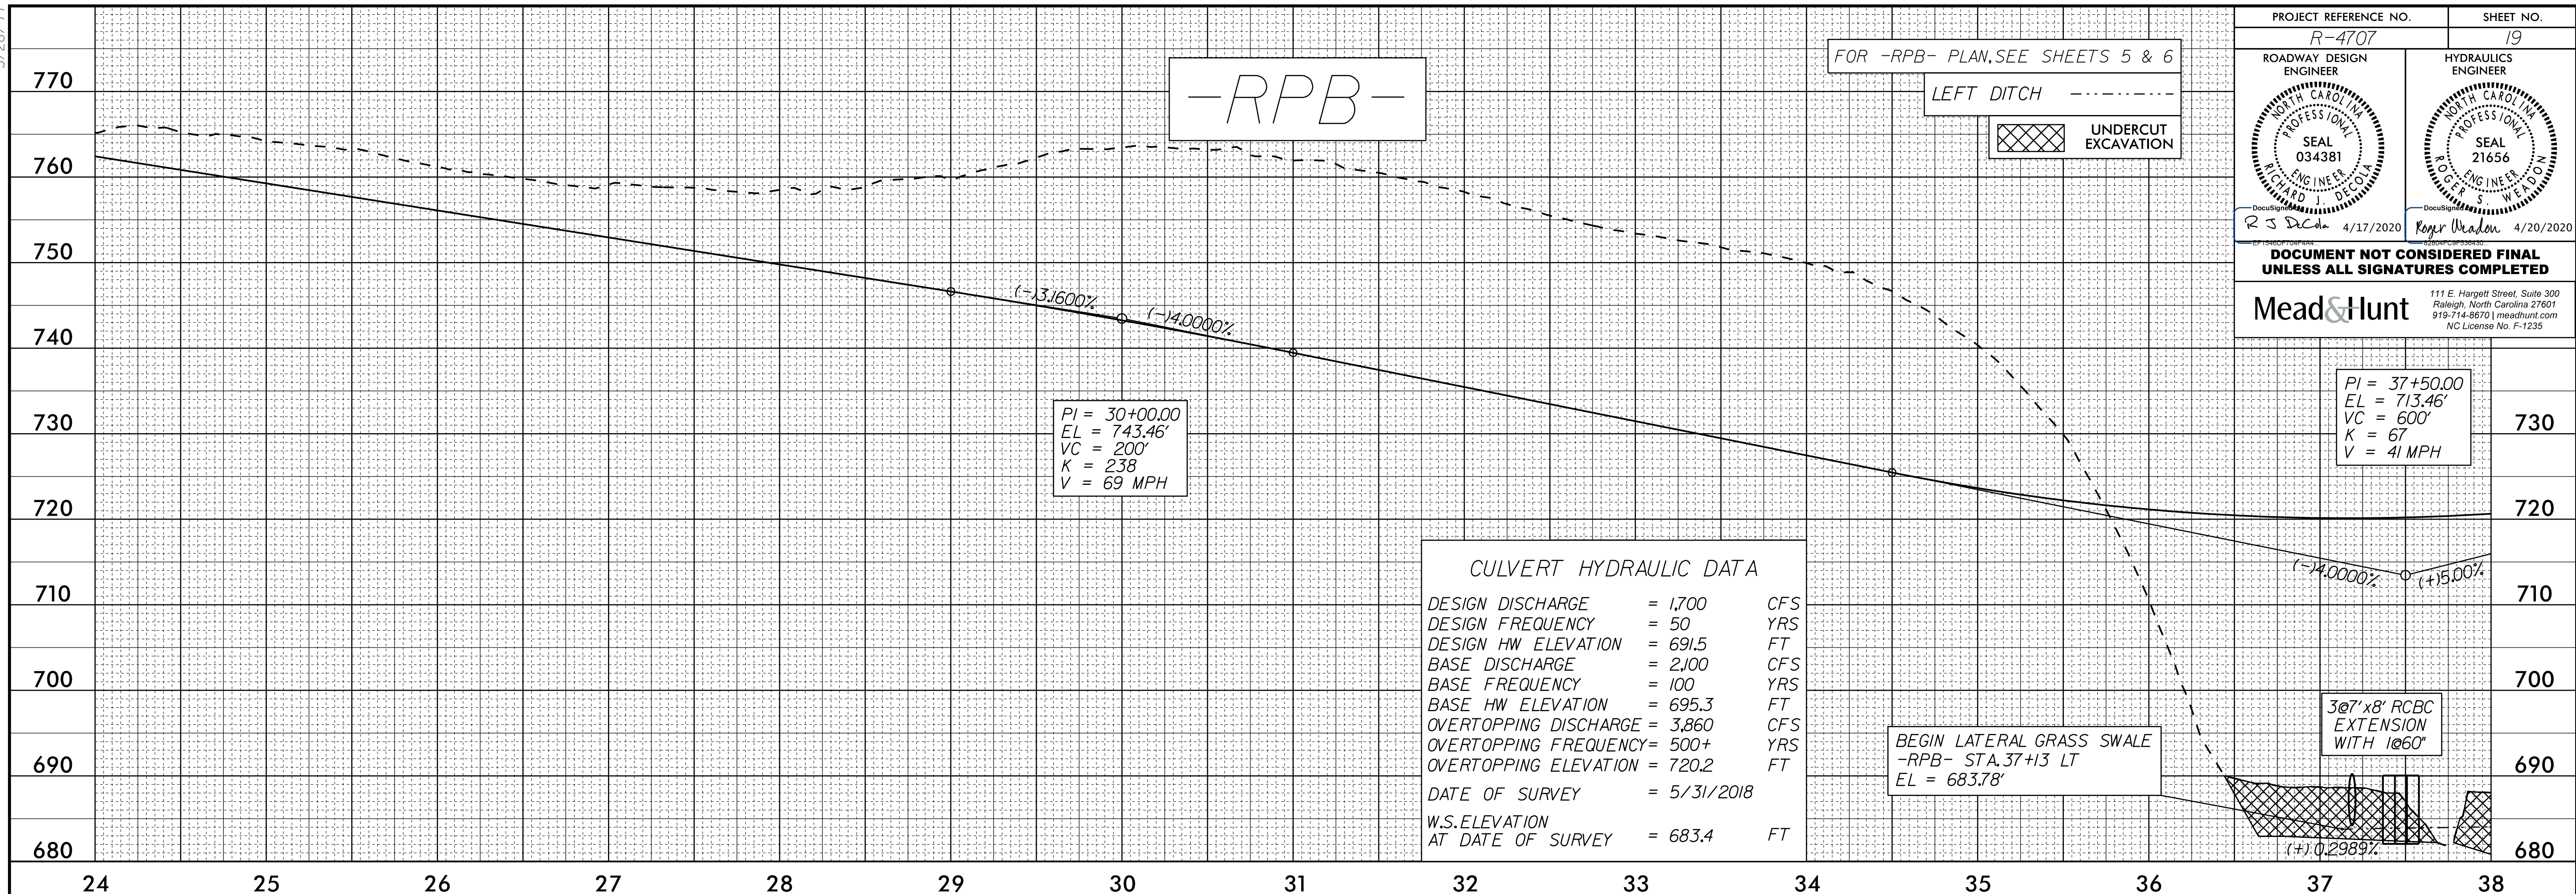

07-MAR-2020 09:42
R:\Projects\4707-Roadway\p1_19.dgn