
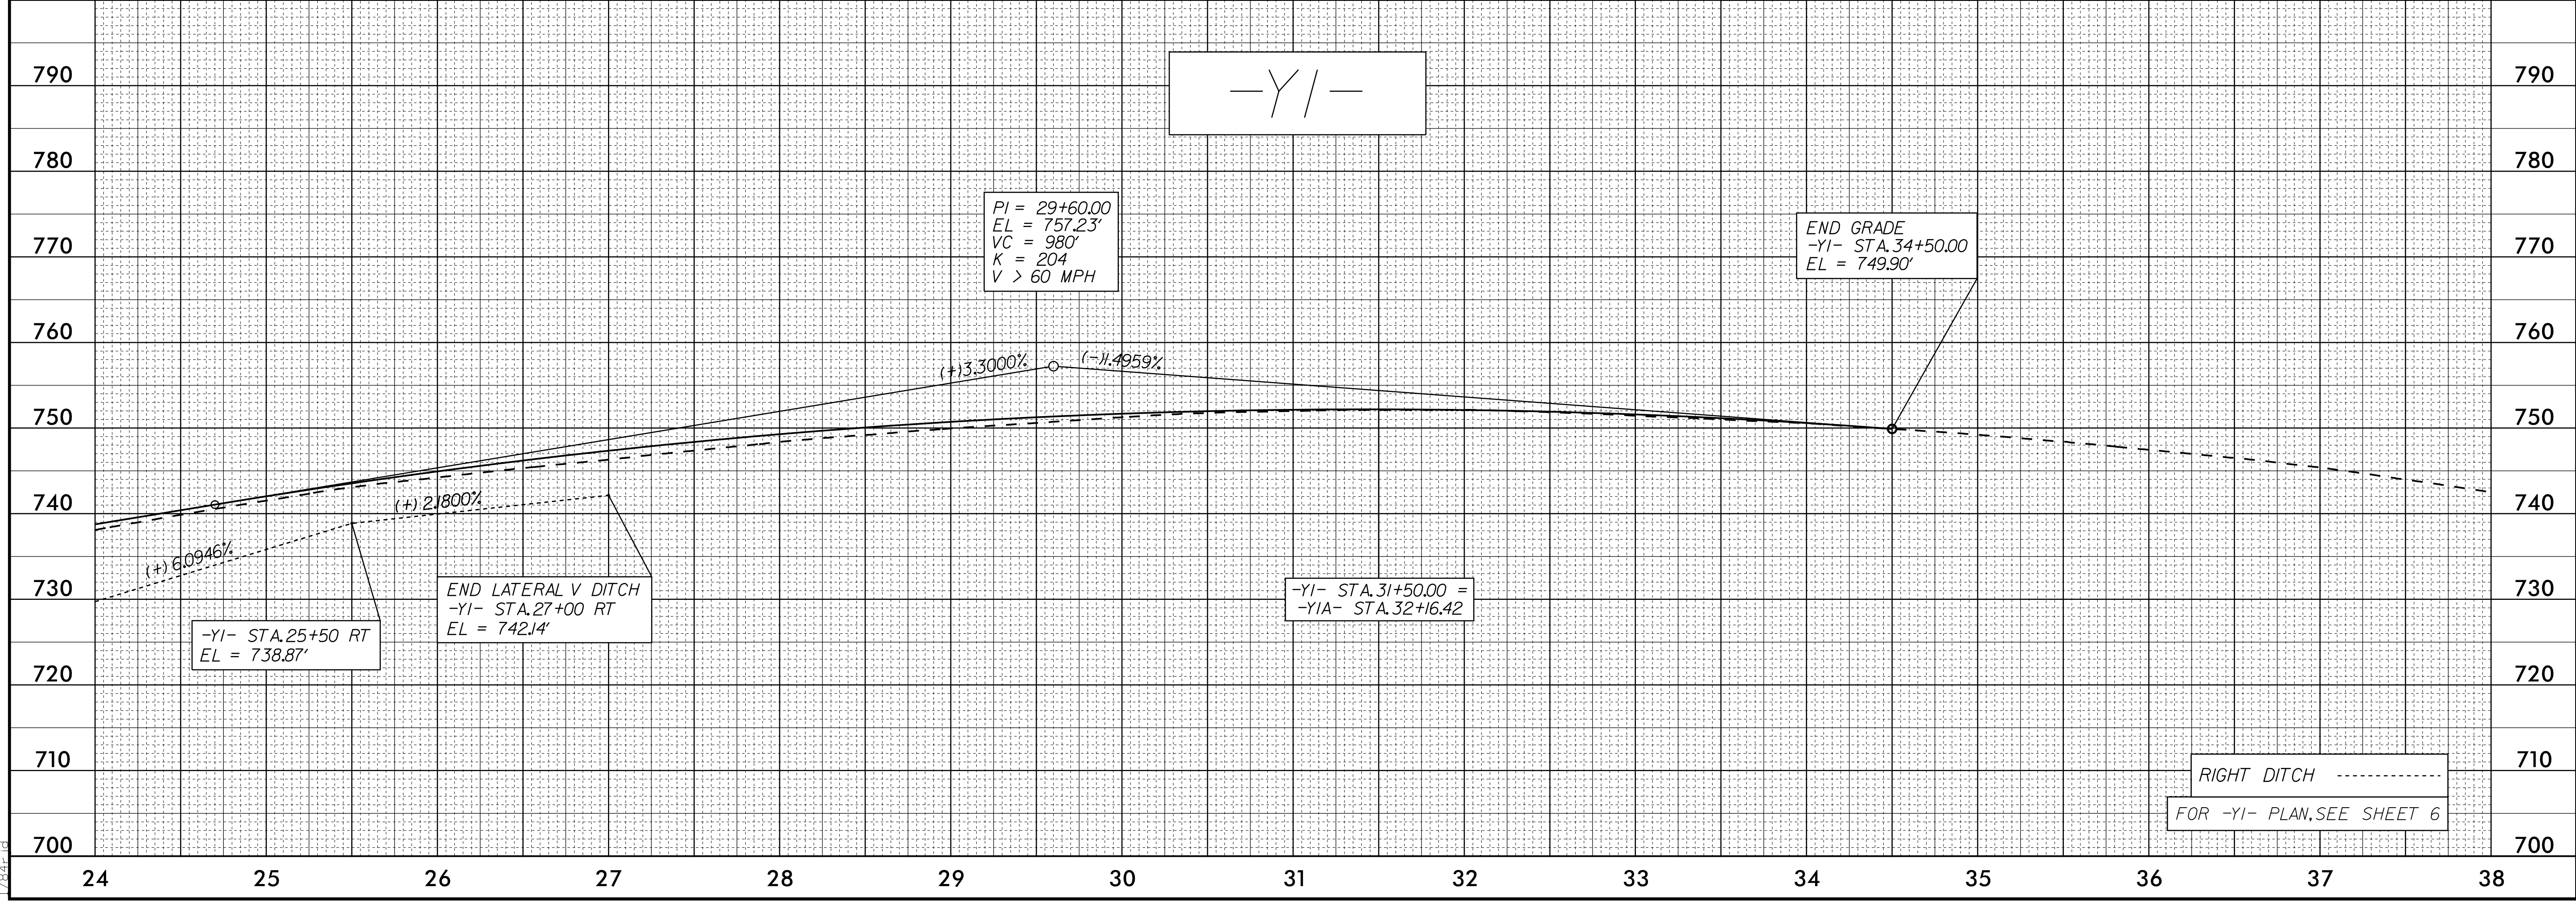


5/28/19

PROJECT REFERENCE NO. R-4707	SHEET NO. 22
ROADWAY DESIGN ENGINEER SEAL 034381 RICHARD S. WEAVER 4/17/2020	HYDRAULICS ENGINEER SEAL 21636 ROGER WEAVER 4/20/2020
DOCUMENT NOT CONSIDERED FINAL UNLESS ALL SIGNATURES COMPLETED	
Mead&Hunt 111 E. Hargett Street, Suite 300 Raleigh, North Carolina 27601 919-714-8670 meadhunt.com NC License No. F-1235	

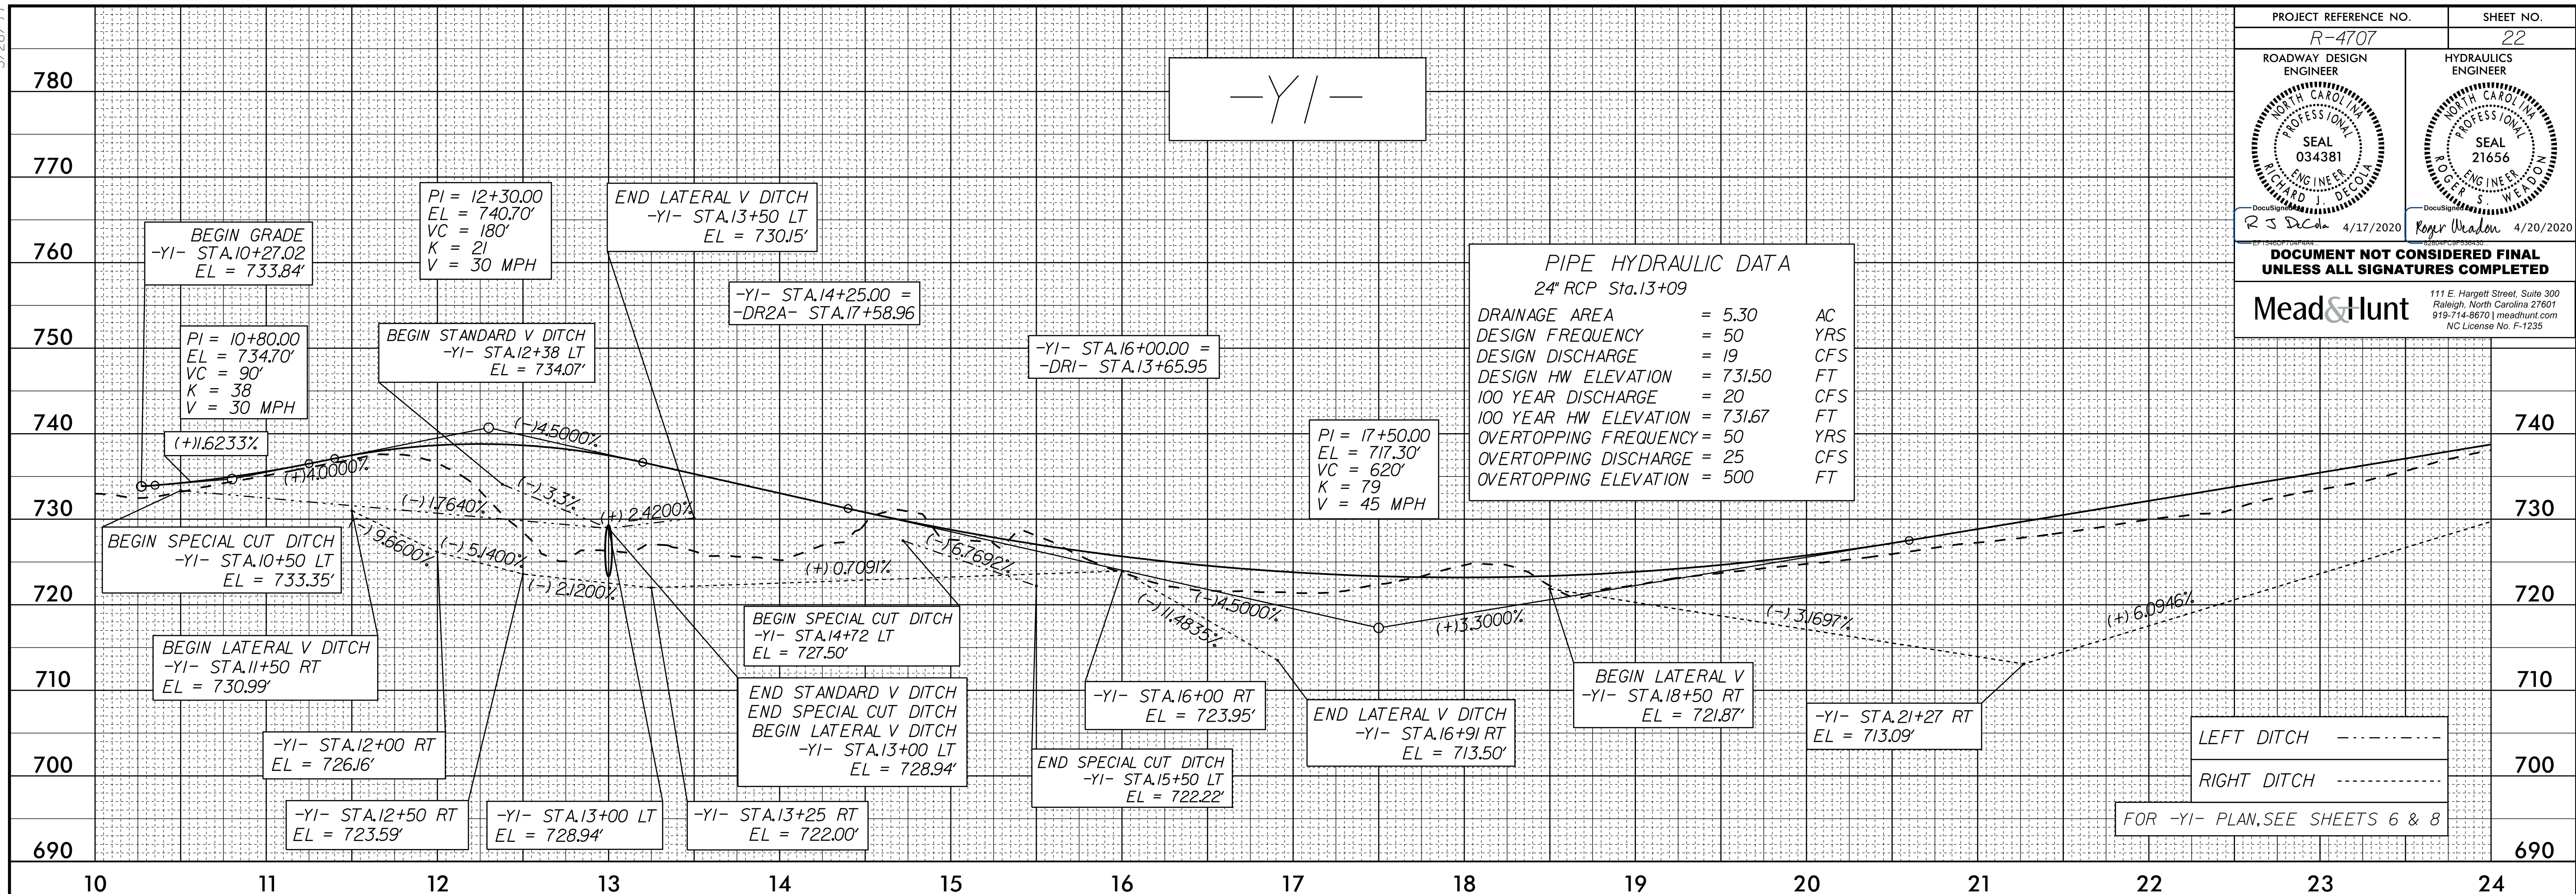

07-MAR-2020 09:44
R:\Projects\19-03-R4707-Rdy-p1_22.dgn
17846