
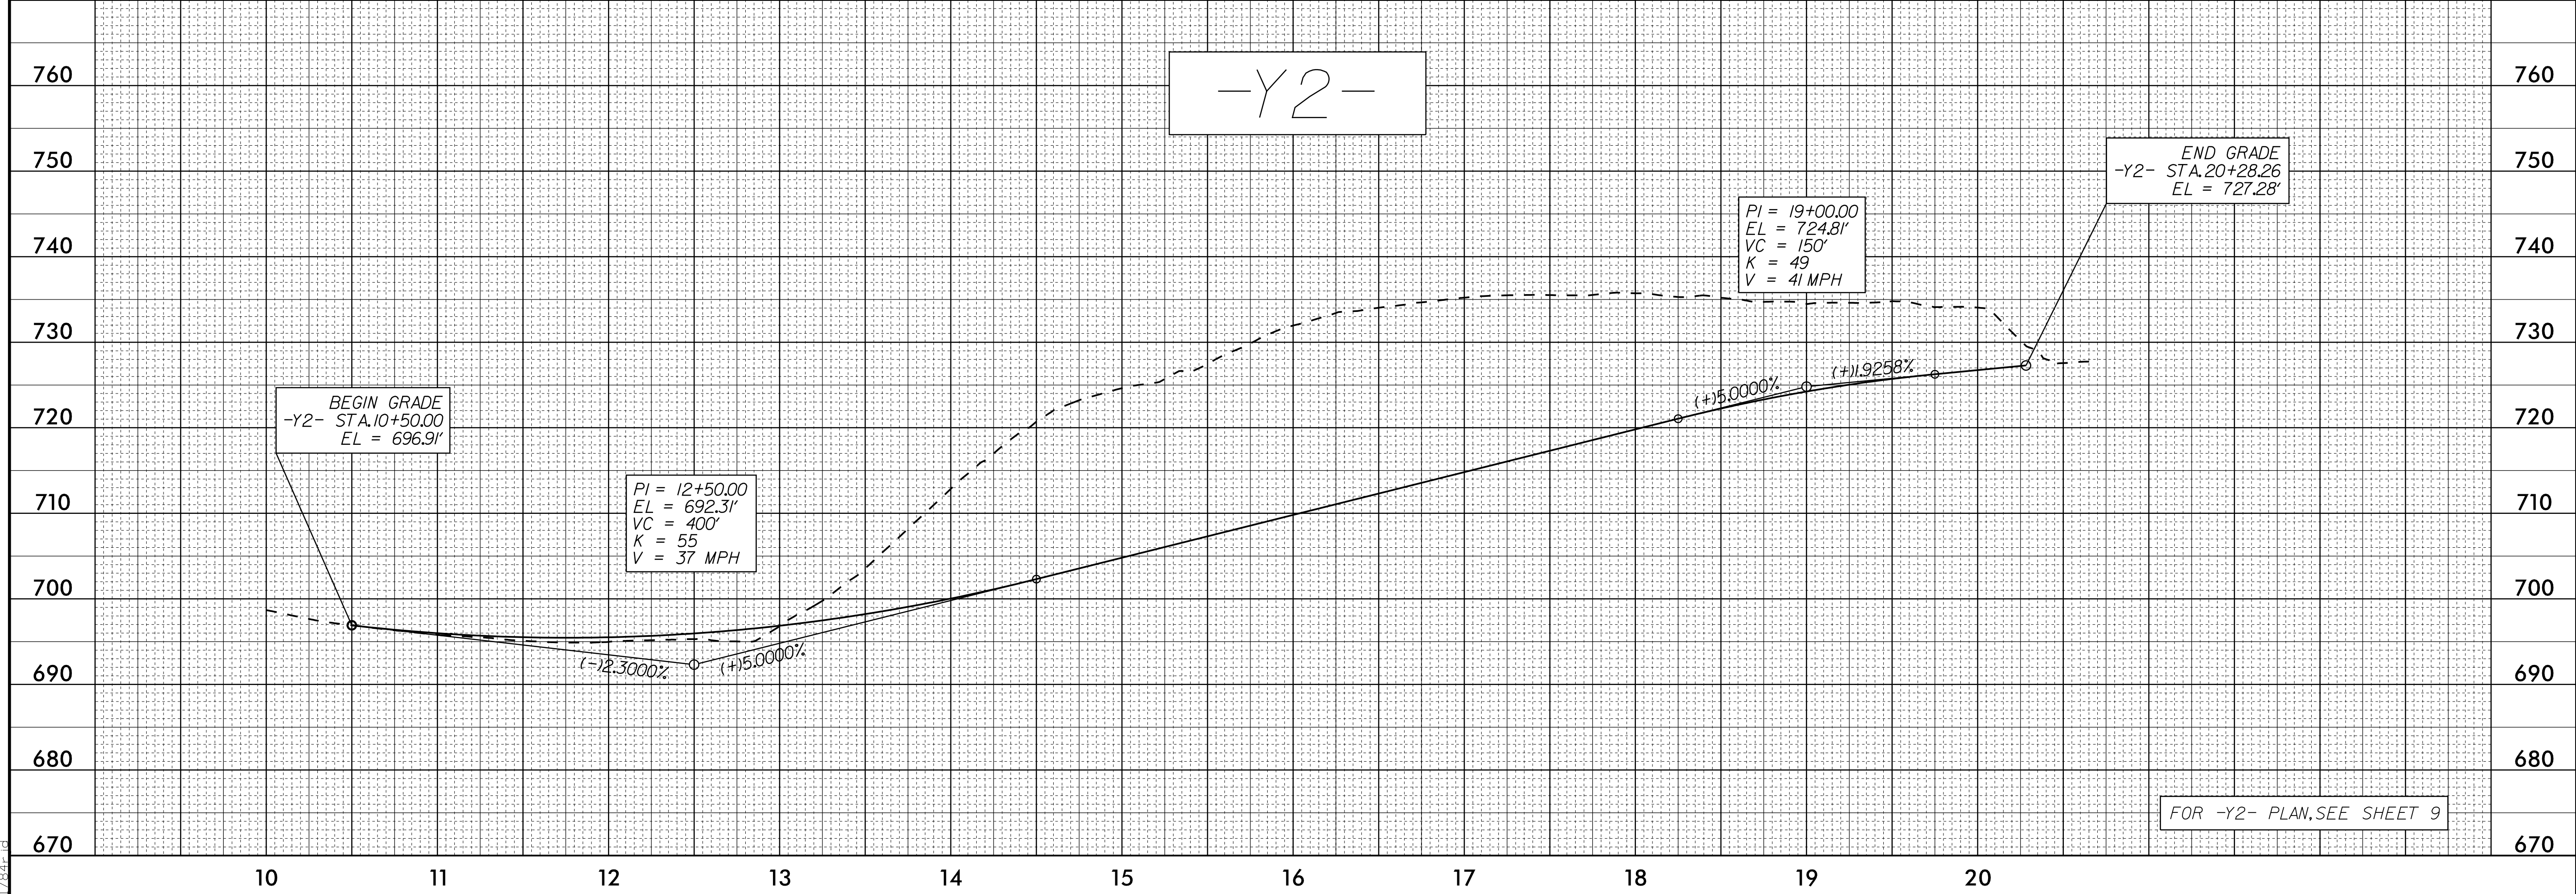
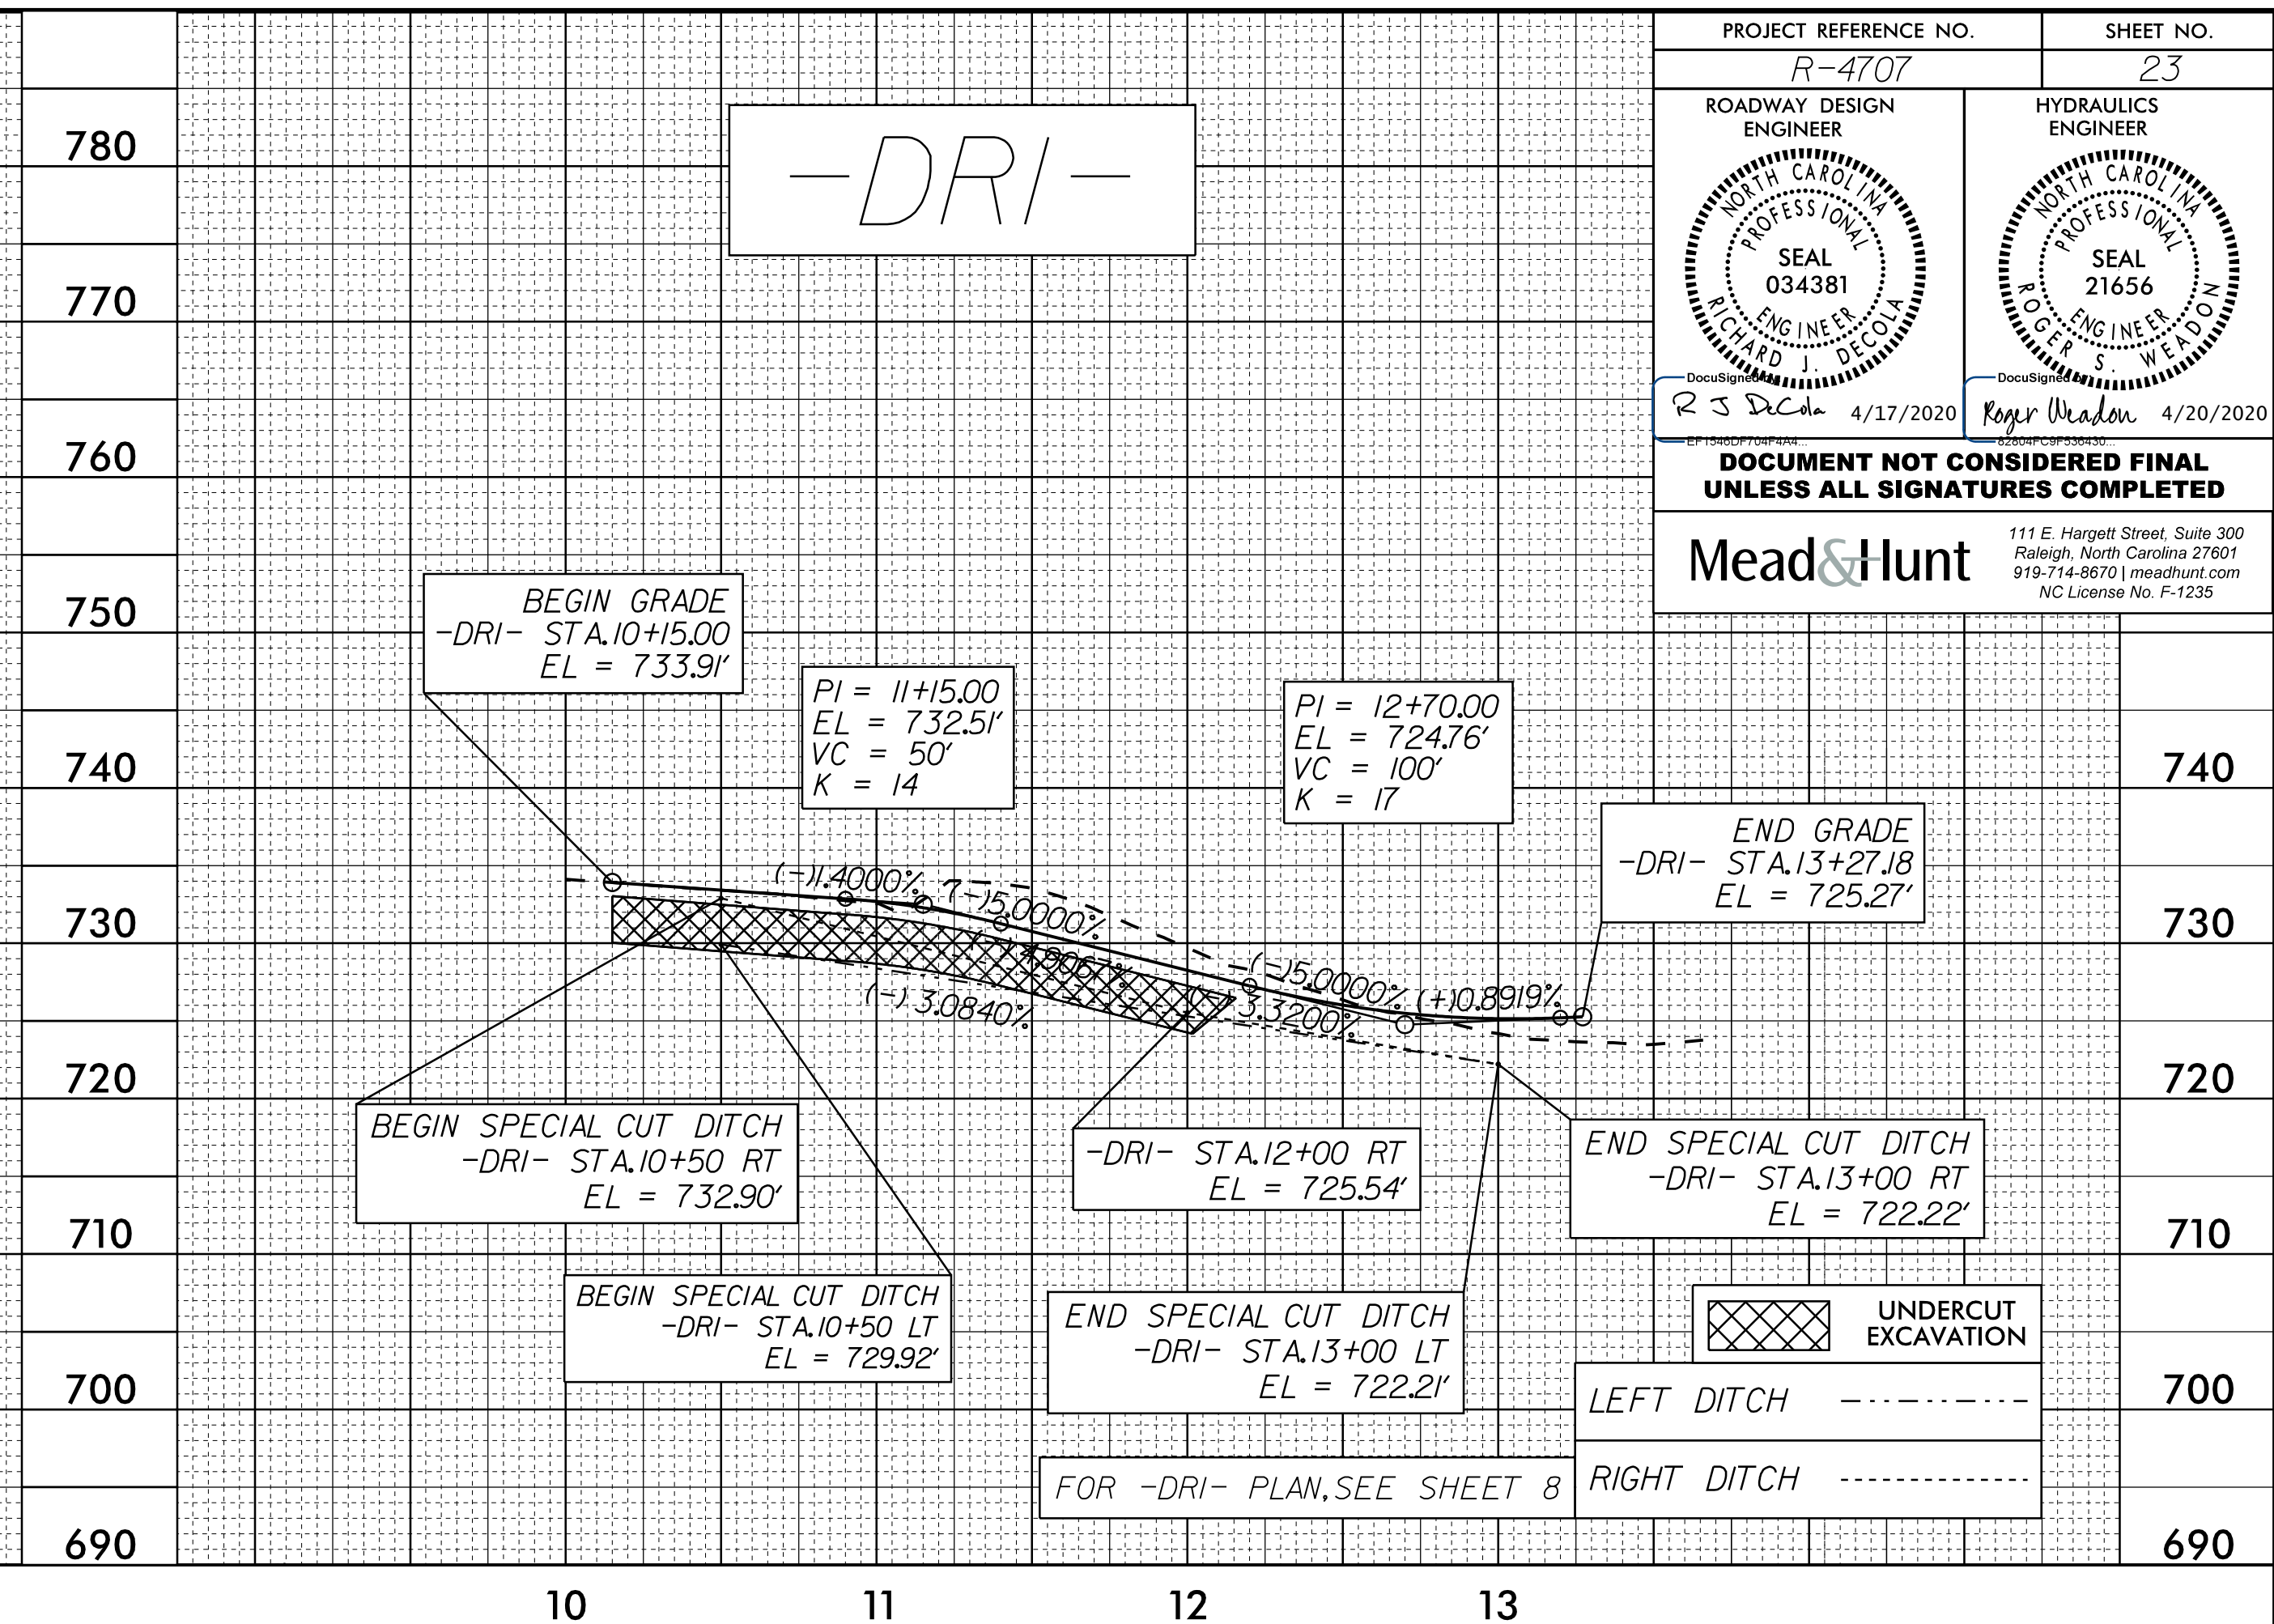


5/28/19

PROJECT REFERENCE NO. R-4707	SHEET NO. 23
ROADWAY DESIGN ENGINEER RICHARD S. DELOACH SEAL 034381 4/17/2020	HYDRAULICS ENGINEER ROGER W. MEAD SEAL 21656 4/20/2020
DOCUMENT NOT CONSIDERED FINAL UNLESS ALL SIGNATURES COMPLETED	
Mead & Hunt 111 E. Hargett Street, Suite 300 Raleigh, North Carolina 27601 919-714-8670 mead@mead.com NC License No. F-1235	

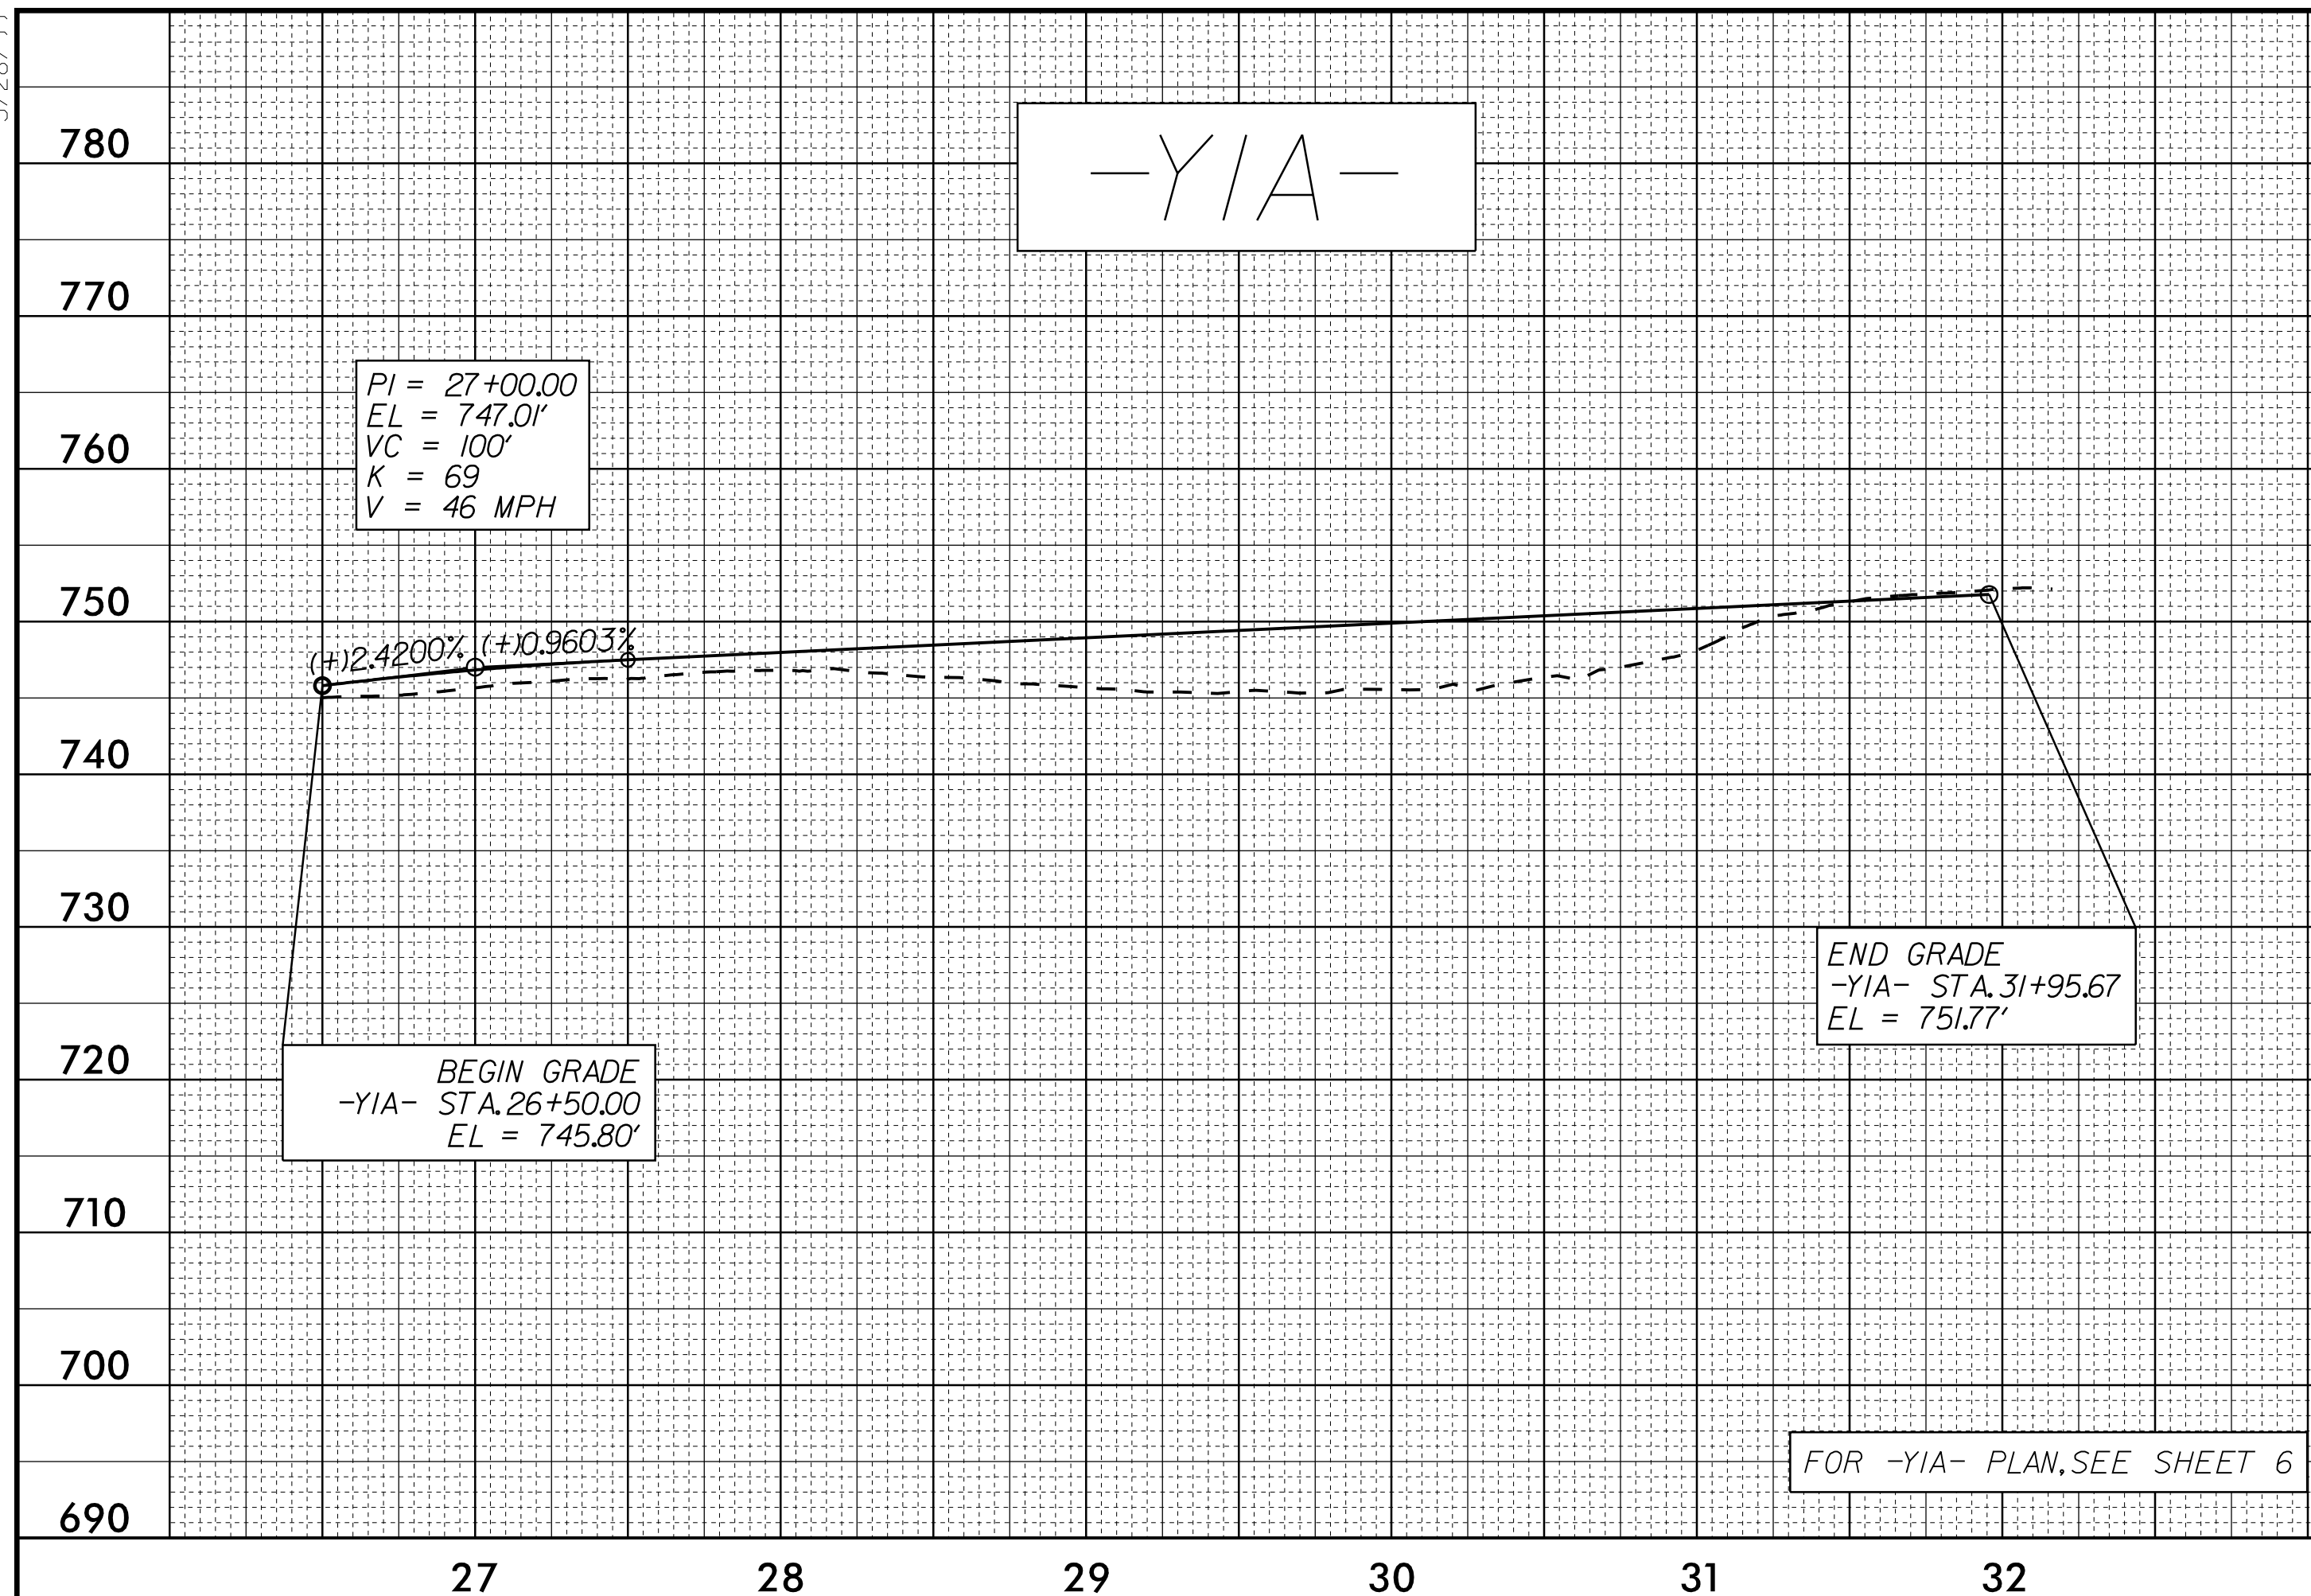

07-MAR-2020 09:45
R:\Projects\19-03-04707-Relay-p1_23.dgn
1784510