
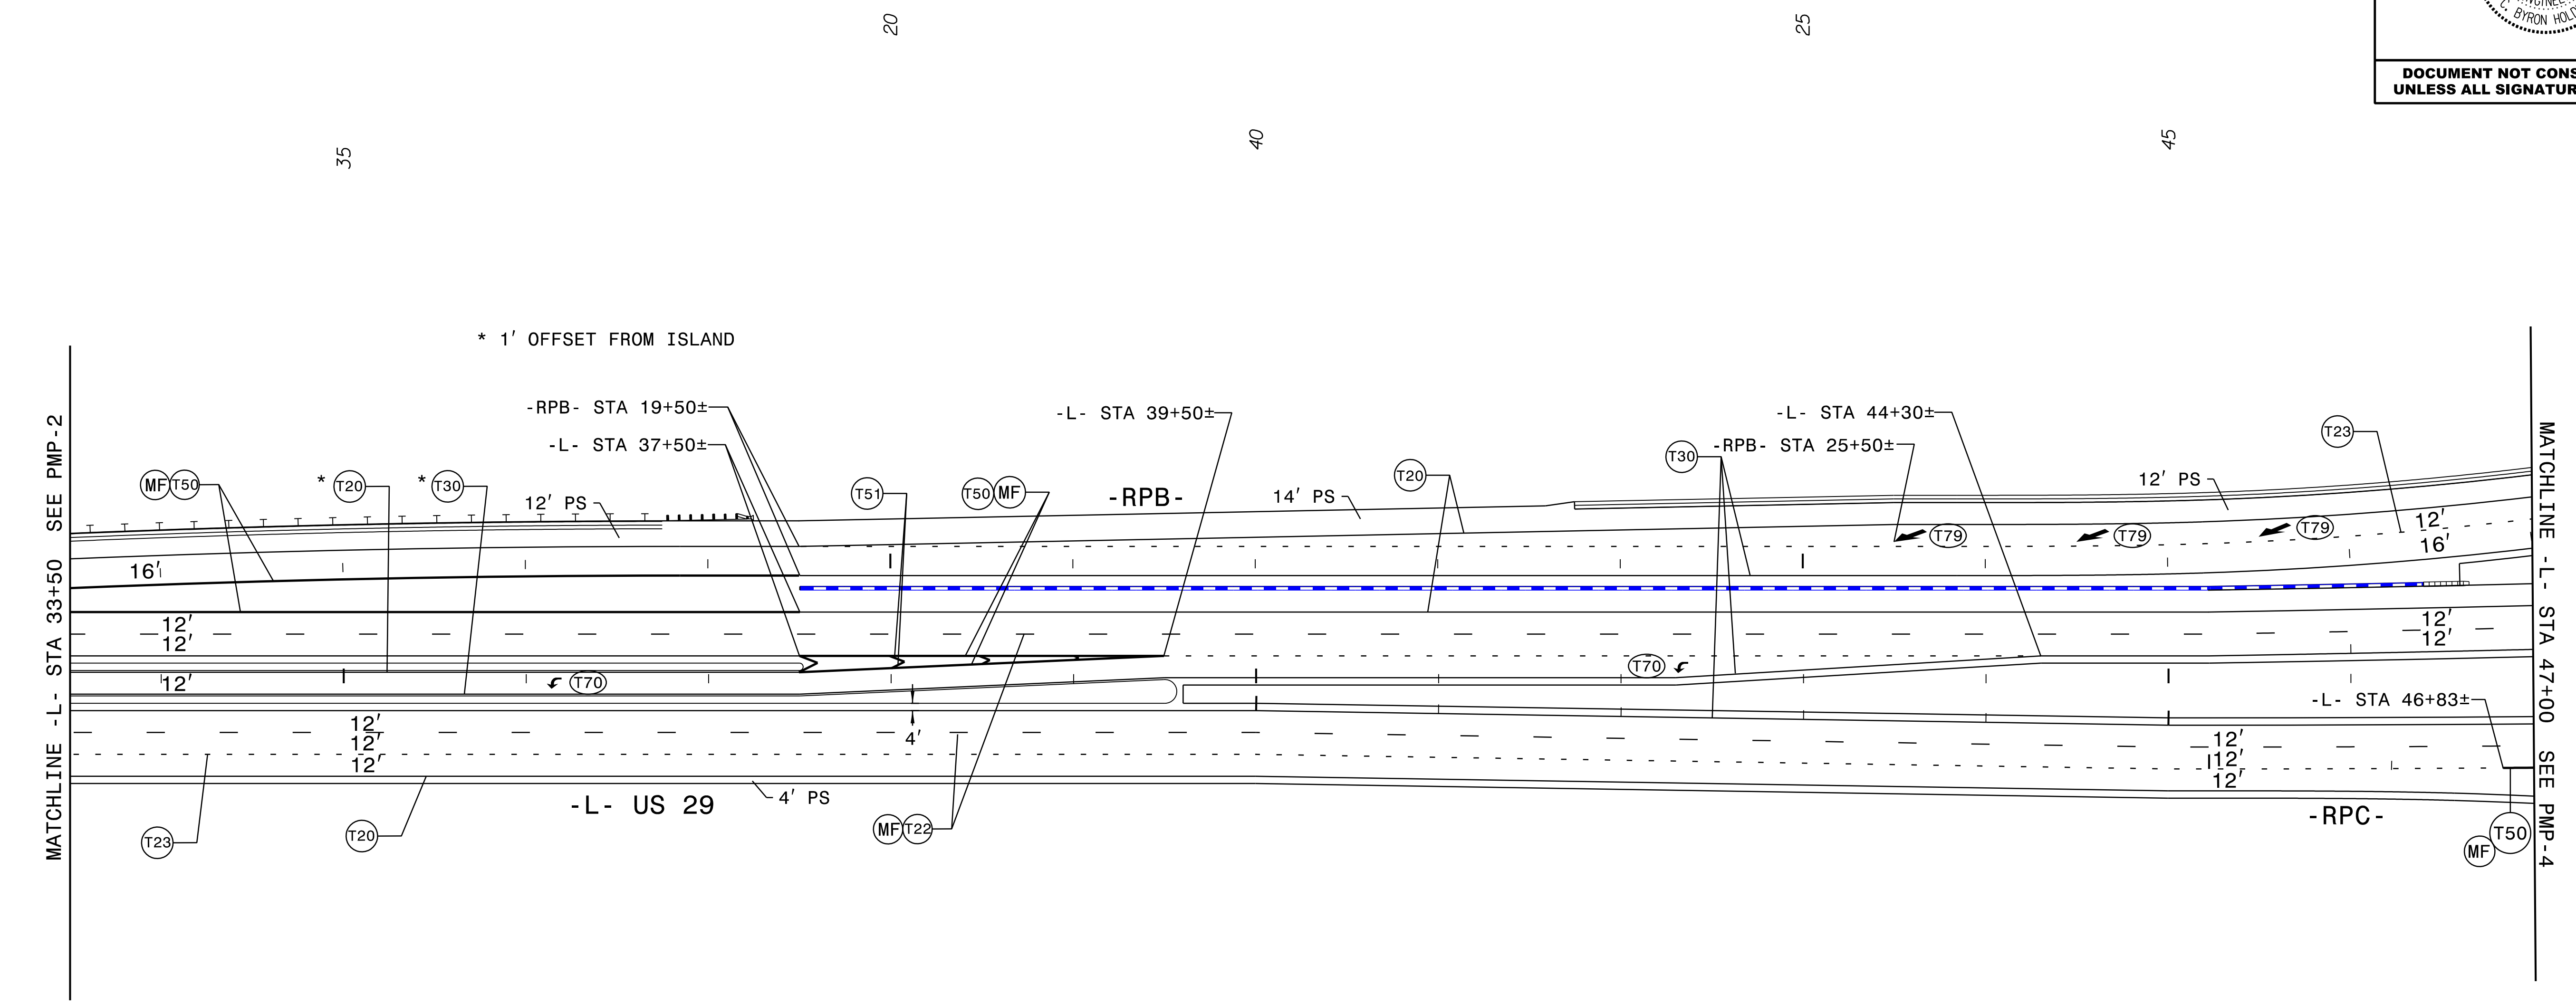


TIP NO. R-4707	SHEET NO. PMP-3
APPROVED: <i>C. Byron Holden</i> <small>DocuSigned by: C. Byron Holden 6087E2D0C0D8448...</small>	
DATE: 4/17/2020	
SEAL 	
DOCUMENT NOT CONSIDERED FINAL UNLESS ALL SIGNATURES COMPLETED	



THERMOPLASTIC			
Symbol	Description	Symbol	Description
T1	WHITE EDGELINE (4", 90 MIL)	T50	WHITE GORELINE (12", 90 MIL)
T2	WHITE SOLID LANE LINE (4", 90 MIL)	T51	WHITE DIAGONAL (12", 90 MIL)
T3	10 FT. WHITE SKIP (4", 90 MIL)	T52	YELLOW DIAGONAL (12", 90 MIL)
T4	3 FT. - 9 FT./SP WHITE MINISKIP (4", 90 MIL)	T53	WHITE SOLID LANE LINE (12", 90 MIL)
T5	2 FT. - 6 FT./SP WHITE MINISKIP (4", 90 MIL)	T54	3 FT.-9 FT./SP WHITE MINISKIP (12", 90 MIL)
T10	YELLOW EDGELINE (4", 90 MIL)	T61	WHITE STOPBAR (24", 90 MIL)
T13	YELLOW DOUBLE CENTER (4", 90 MIL)	T62	WHITE CROSSWALK LINE (24", 90 MIL)
T20	WHITE EDGELINE (6" 90 MIL)	T70	LEFT TURN ARROW, (90 MIL)
T21	WHITE SOLID LANE LINE (6", 90 MIL)	T71	RIGHT TURN ARROW, (90 MIL)
T22	10 FT. WHITE SKIP (6", 90 MIL)	T72	STRAIGHT ARROW, (90 MIL)
T23	3 FT.-9 FT./SP WHITE MINISKIP (6", 90 MIL)	T73	COMBO. LEFT/STRAIGHT ARROW, (90 MIL)
T24	2 FT.-6 FT./SP WHITE MINISKIP (6", 90 MIL)	T74	COMBO. RIGHT/STRAIGHT ARROW, (90 MIL)
T30	YELLOW EDGELINE (6", 90 MIL)	T77	U-TURN ARROW, (90 MIL)
T34	2 FT.-6 FT./SP YELLOW MINISKIP (6", 90 MIL)	T79	MERGE ARROW, (90 MIL)
T40	WHITE GORELINE (8", 90 MIL)	T80	RAMP ARROW, (90 MIL)
T41	WHITE DIAGONAL (8", 90 MIL)	T90	BICYCLE SYMBOL, HEATED-IN-PLACE (90 MIL)
T42	YELLOW DIAGONAL (8", 90 MIL)	T91	BICYCLE STRAIGHT ARROW, HEATED-IN-PLACE (90 MIL)
T43	WHITE SOLID LANE LINE (8", 90 MIL)	T100	ALPHANUMERIC CHARACTER, (90 MIL)
T44	3 FT. - 9 FT./SP WHITE MINISKIP (8", 90 MIL)	T103	24" YIELD LINE TRIANGLE, (90 MIL)


  

COLD APPLIED PLASTIC (TYPE III)			
Symbol	Description	Symbol	Description
C1	WHITE EDGELINE (4")	C3	10 FT. WHITE SKIP (4")
C4	3 FT. - 9 FT./SP WHITE MINISKIP (4")	C5	2 FT. - 6 FT./SP WHITE MINISKIP (4")
C10	YELLOW EDGELINE (4")	C23	3 FT. - 9 FT./SP WHITE MINISKIP (6")
C44	3 FT.-9 FT./SP WHITE MINISKIP (8")	C70	LEFT TURN ARROW
C100	ALPHANUMERIC CHARACTER		

PAVEMENT MARKERS			
Symbol	Description	Symbol	Description
MB	PERMANENT RAISED (CRYSTAL/RED)		
ME	SNOWPLOWABLE RAISED (YELLOW/YELLOW)		
MF	SNOWPLOWABLE RAISED (CRYSTAL/RED)		

4/17/2020 PMP\_PSt03.dgn  
 44767 PMP\_PSt03.dgn  
 def.aul



P: (919) 878-5560  
 8601 Six Forks Road Forum 1 Suite 700 | Raleigh, North Carolina 27615  
 NC License No. F-0112  
 Engineers | Construction Managers | Planners | Scientists  
 www.rkk.com  
 Responsive People | Creative Solutions

## PAVEMENT MARKING DETAIL