
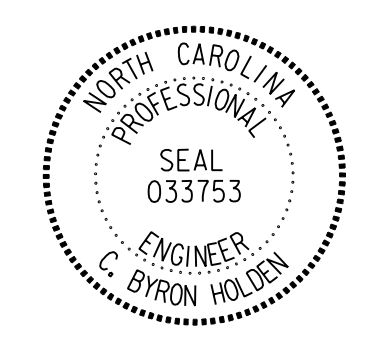


TIP NO. R-4707	SHEET NO. PMP-4
APPROVED: <i>C. Byron Holden</i> 4/17/2020	
SEAL 	
DOCUMENT NOT CONSIDERED FINAL UNLESS ALL SIGNATURES COMPLETED	

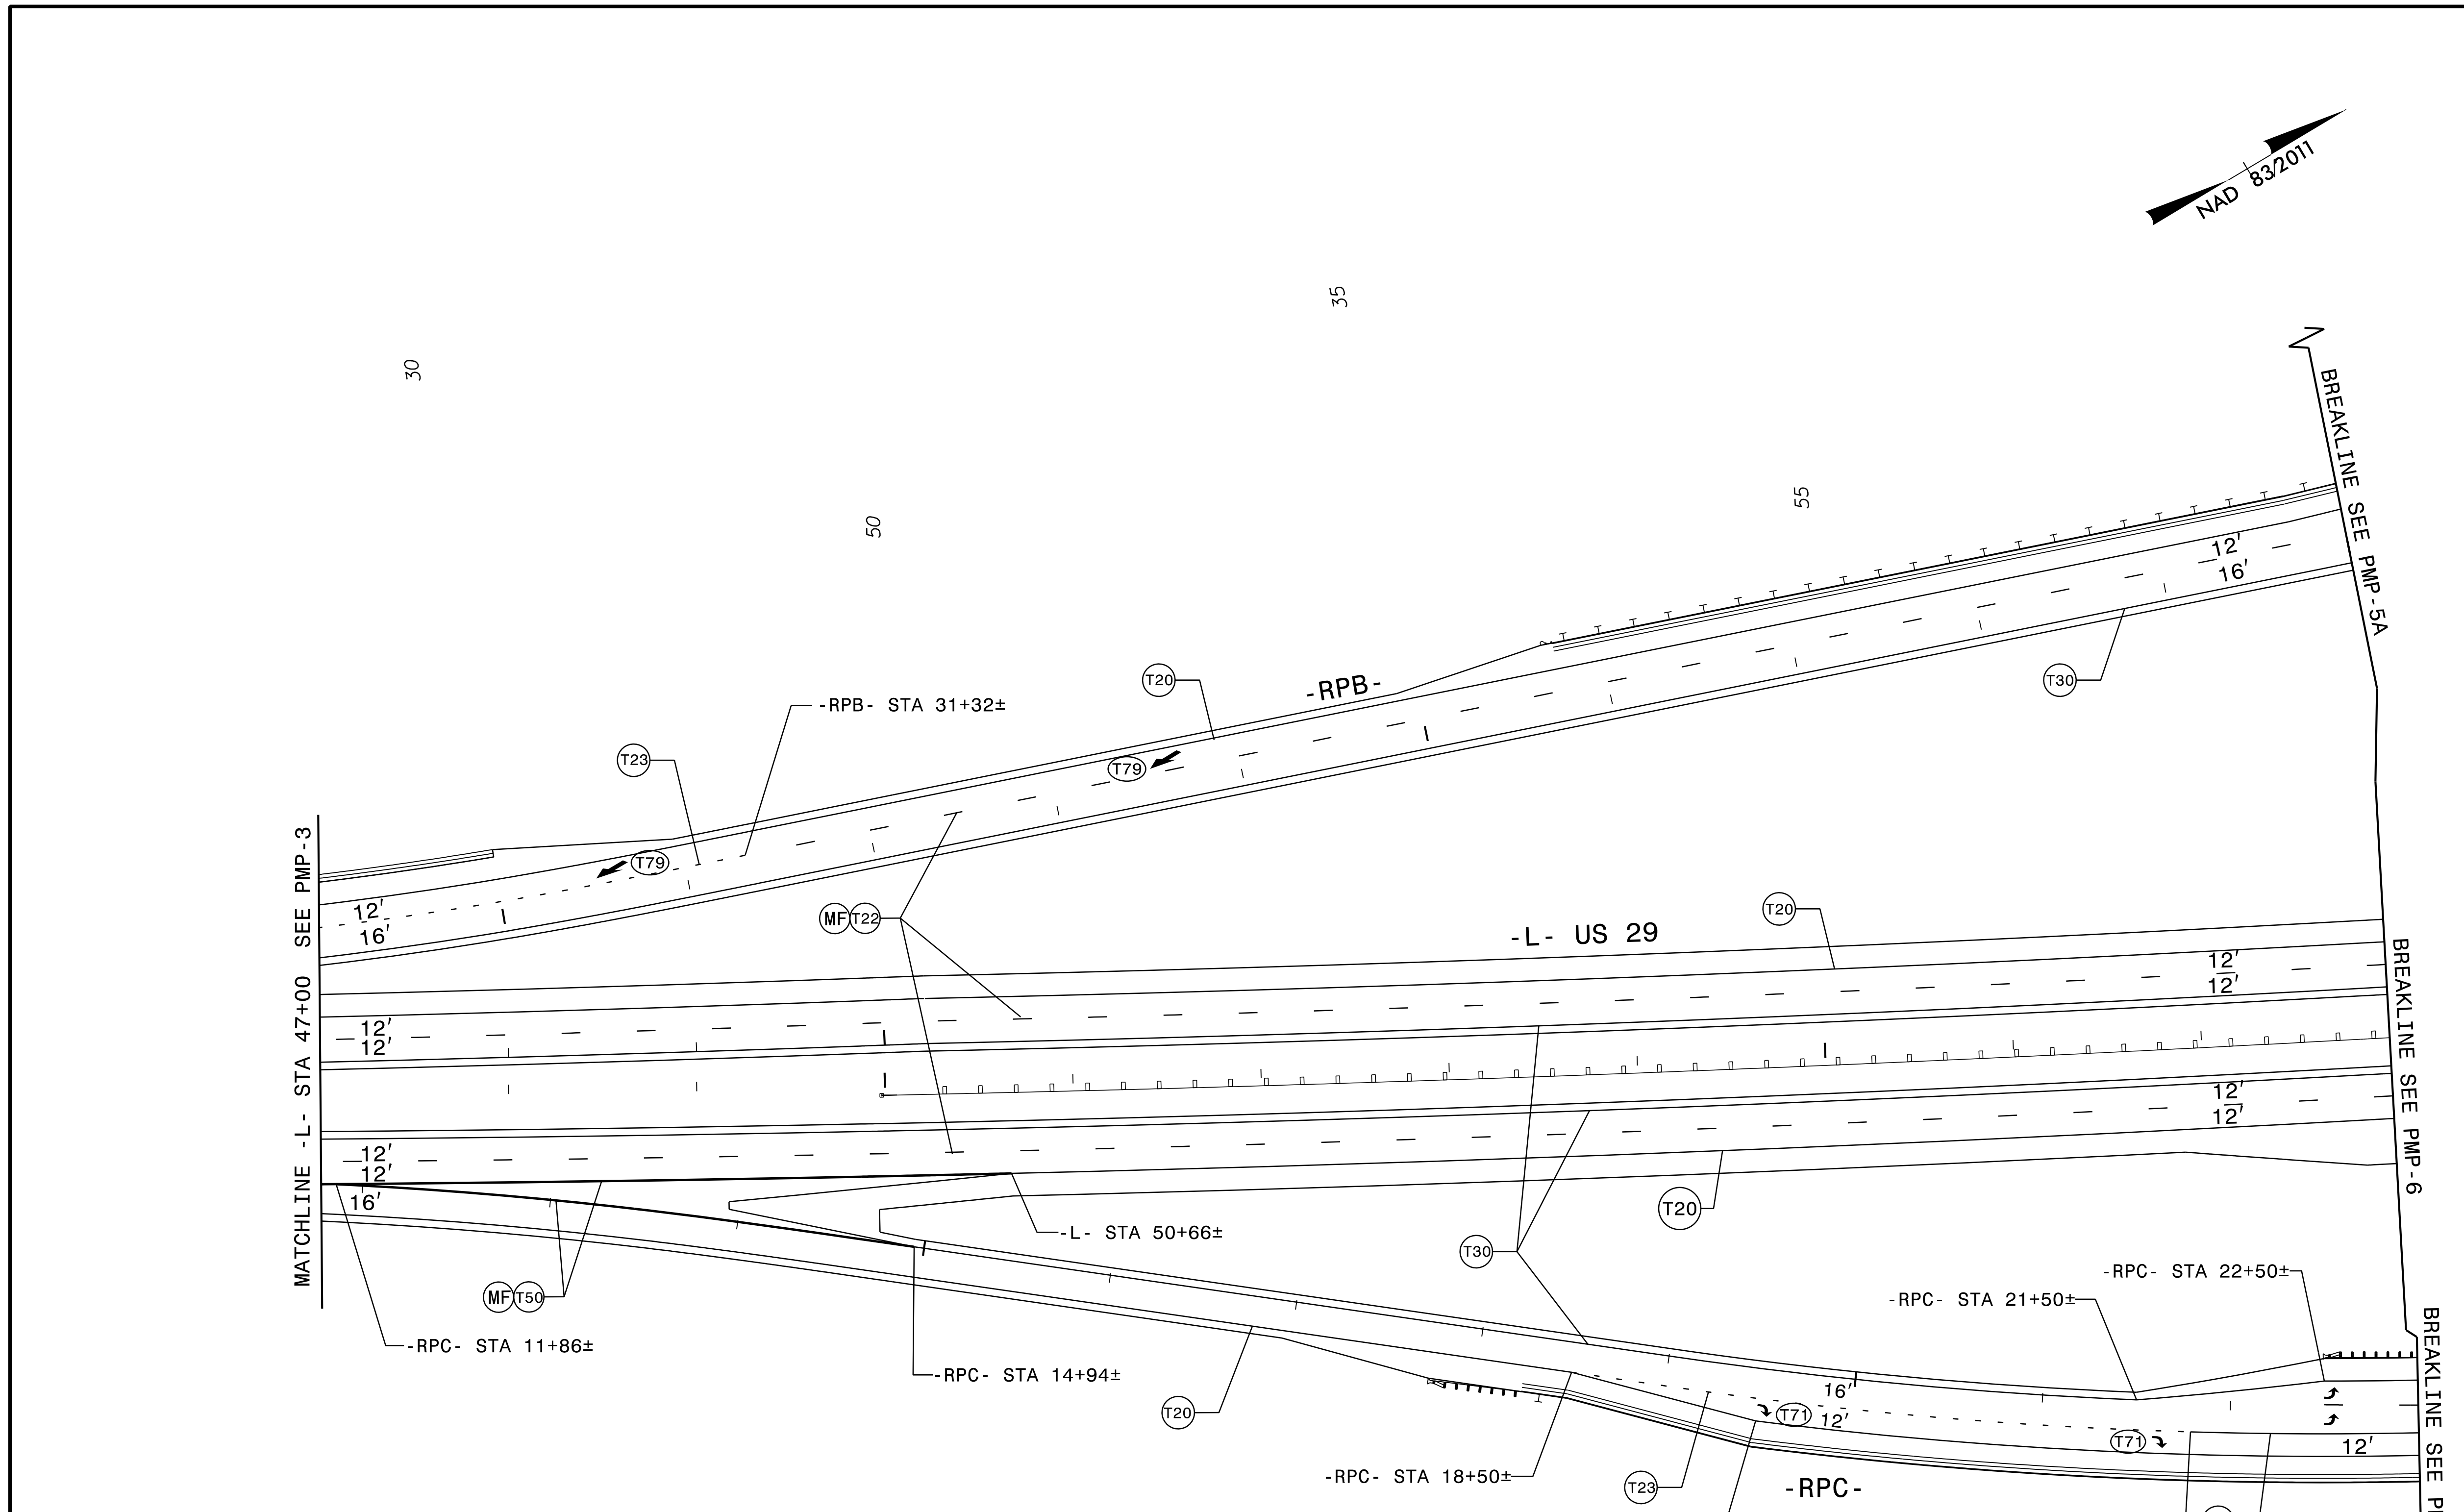

THERMOPLASTIC		COLD APPLIED PLASTIC (TYPE III)	
Symbol	Description	Symbol	Description
T1	WHITE EDGELINE (4", 90 MIL)	T50	WHITE GORELINE (12", 90 MIL)
T2	WHITE SOLID LANE LINE (4", 90 MIL)	T51	WHITE DIAGONAL (12", 90 MIL)
T3	10 FT. WHITE SKIP (4", 90 MIL)	T52	YELLOW DIAGONAL (12", 90 MIL)
T4	3 FT. - 9 FT./SP WHITE MINISKIP (4", 90 MIL)	T53	WHITE SOLID LANE LINE (12", 90 MIL)
T5	2 FT. - 6 FT./SP WHITE MINISKIP (4", 90 MIL)	T54	3 FT.-9 FT./SP WHITE MINISKIP (12", 90 MIL)
T10	YELLOW EDGELINE (4", 90 MIL)	T61	WHITE STOPBAR (24", 90 MIL)
T13	YELLOW DOUBLE CENTER (4", 90 MIL)	T62	WHITE CROSSWALK LINE (24", 90 MIL)
T20	WHITE EDGELINE (6" 90 MIL)	T70	LEFT TURN ARROW, (90 MIL)
T21	WHITE SOLID LANE LINE (6", 90 MIL)	T71	RIGHT TURN ARROW, (90 MIL)
T22	10 FT. WHITE SKIP (6", 90 MIL)	T72	STRAIGHT ARROW, (90 MIL)
T23	3 FT.-9 FT./SP WHITE MINISKIP (6", 90 MIL)	T73	COMBO. LEFT/STRAIGHT ARROW, (90 MIL)
T24	2 FT.-6 FT./SP WHITE MINISKIP (6", 90 MIL)	T74	COMBO. RIGHT/STRAIGHT ARROW, (90 MIL)
T30	YELLOW EDGELINE (6", 90 MIL)	T77	U-TURN ARROW, (90 MIL)
T34	2 FT.-6 FT./SP YELLOW MINISKIP (6", 90 MIL)	T79	MERGE ARROW, (90 MIL)
T40	WHITE GORELINE (8", 90 MIL)	T80	RAMP ARROW, (90 MIL)
T41	WHITE DIAGONAL (8", 90 MIL)	T90	BICYCLE SYMBOL, HEATED-IN-PLACE (90 MIL)
T42	YELLOW DIAGONAL (8", 90 MIL)	T91	BICYCLE STRAIGHT ARROW, HEATED-IN-PLACE (90 MIL)
T43	WHITE SOLID LANE LINE (8", 90 MIL)	T100	ALPHANUMERIC CHARACTER, (90 MIL)
T44	3 FT. - 9 FT./SP WHITE MINISKIP (8", 90 MIL)	T103	24" YIELD LINE TRIANGLE, (90 MIL)

PAVEMENT MARKERS	
Symbol	Description
MB	PERMANENT RAISED (CRYSTAL/RED)
ME	SNOWPLOWABLE RAISED (YELLOW/YELLOW)
MF	SNOWPLOWABLE RAISED (CRYSTAL/RED)

RK&K
 P: (919) 878-5560
 8601 Six Forks Road Forum 1 Suite 700 | Raleigh, North Carolina 27615
 NC License No. F-0112
 Engineers | Construction Managers | Planners | Scientists
 www.rkk.com
 Responsive People | Creative Solutions

PAVEMENT MARKING DETAIL

4/17/2020 PMP_PSH04.dgn
 4:47:07 PM
 def.aul