


TIP NO.	SHEET NO.
R-4707	PMP-5BA
APPROVED: <i>C. Byron Holden</i>	DocuSigned by: C. Byron Holden 6087E2D0CDB448...
DATE: 4/17/2020	
SEAL	
DOCUMENT NOT CONSIDERED FINAL UNLESS ALL SIGNATURES COMPLETED	

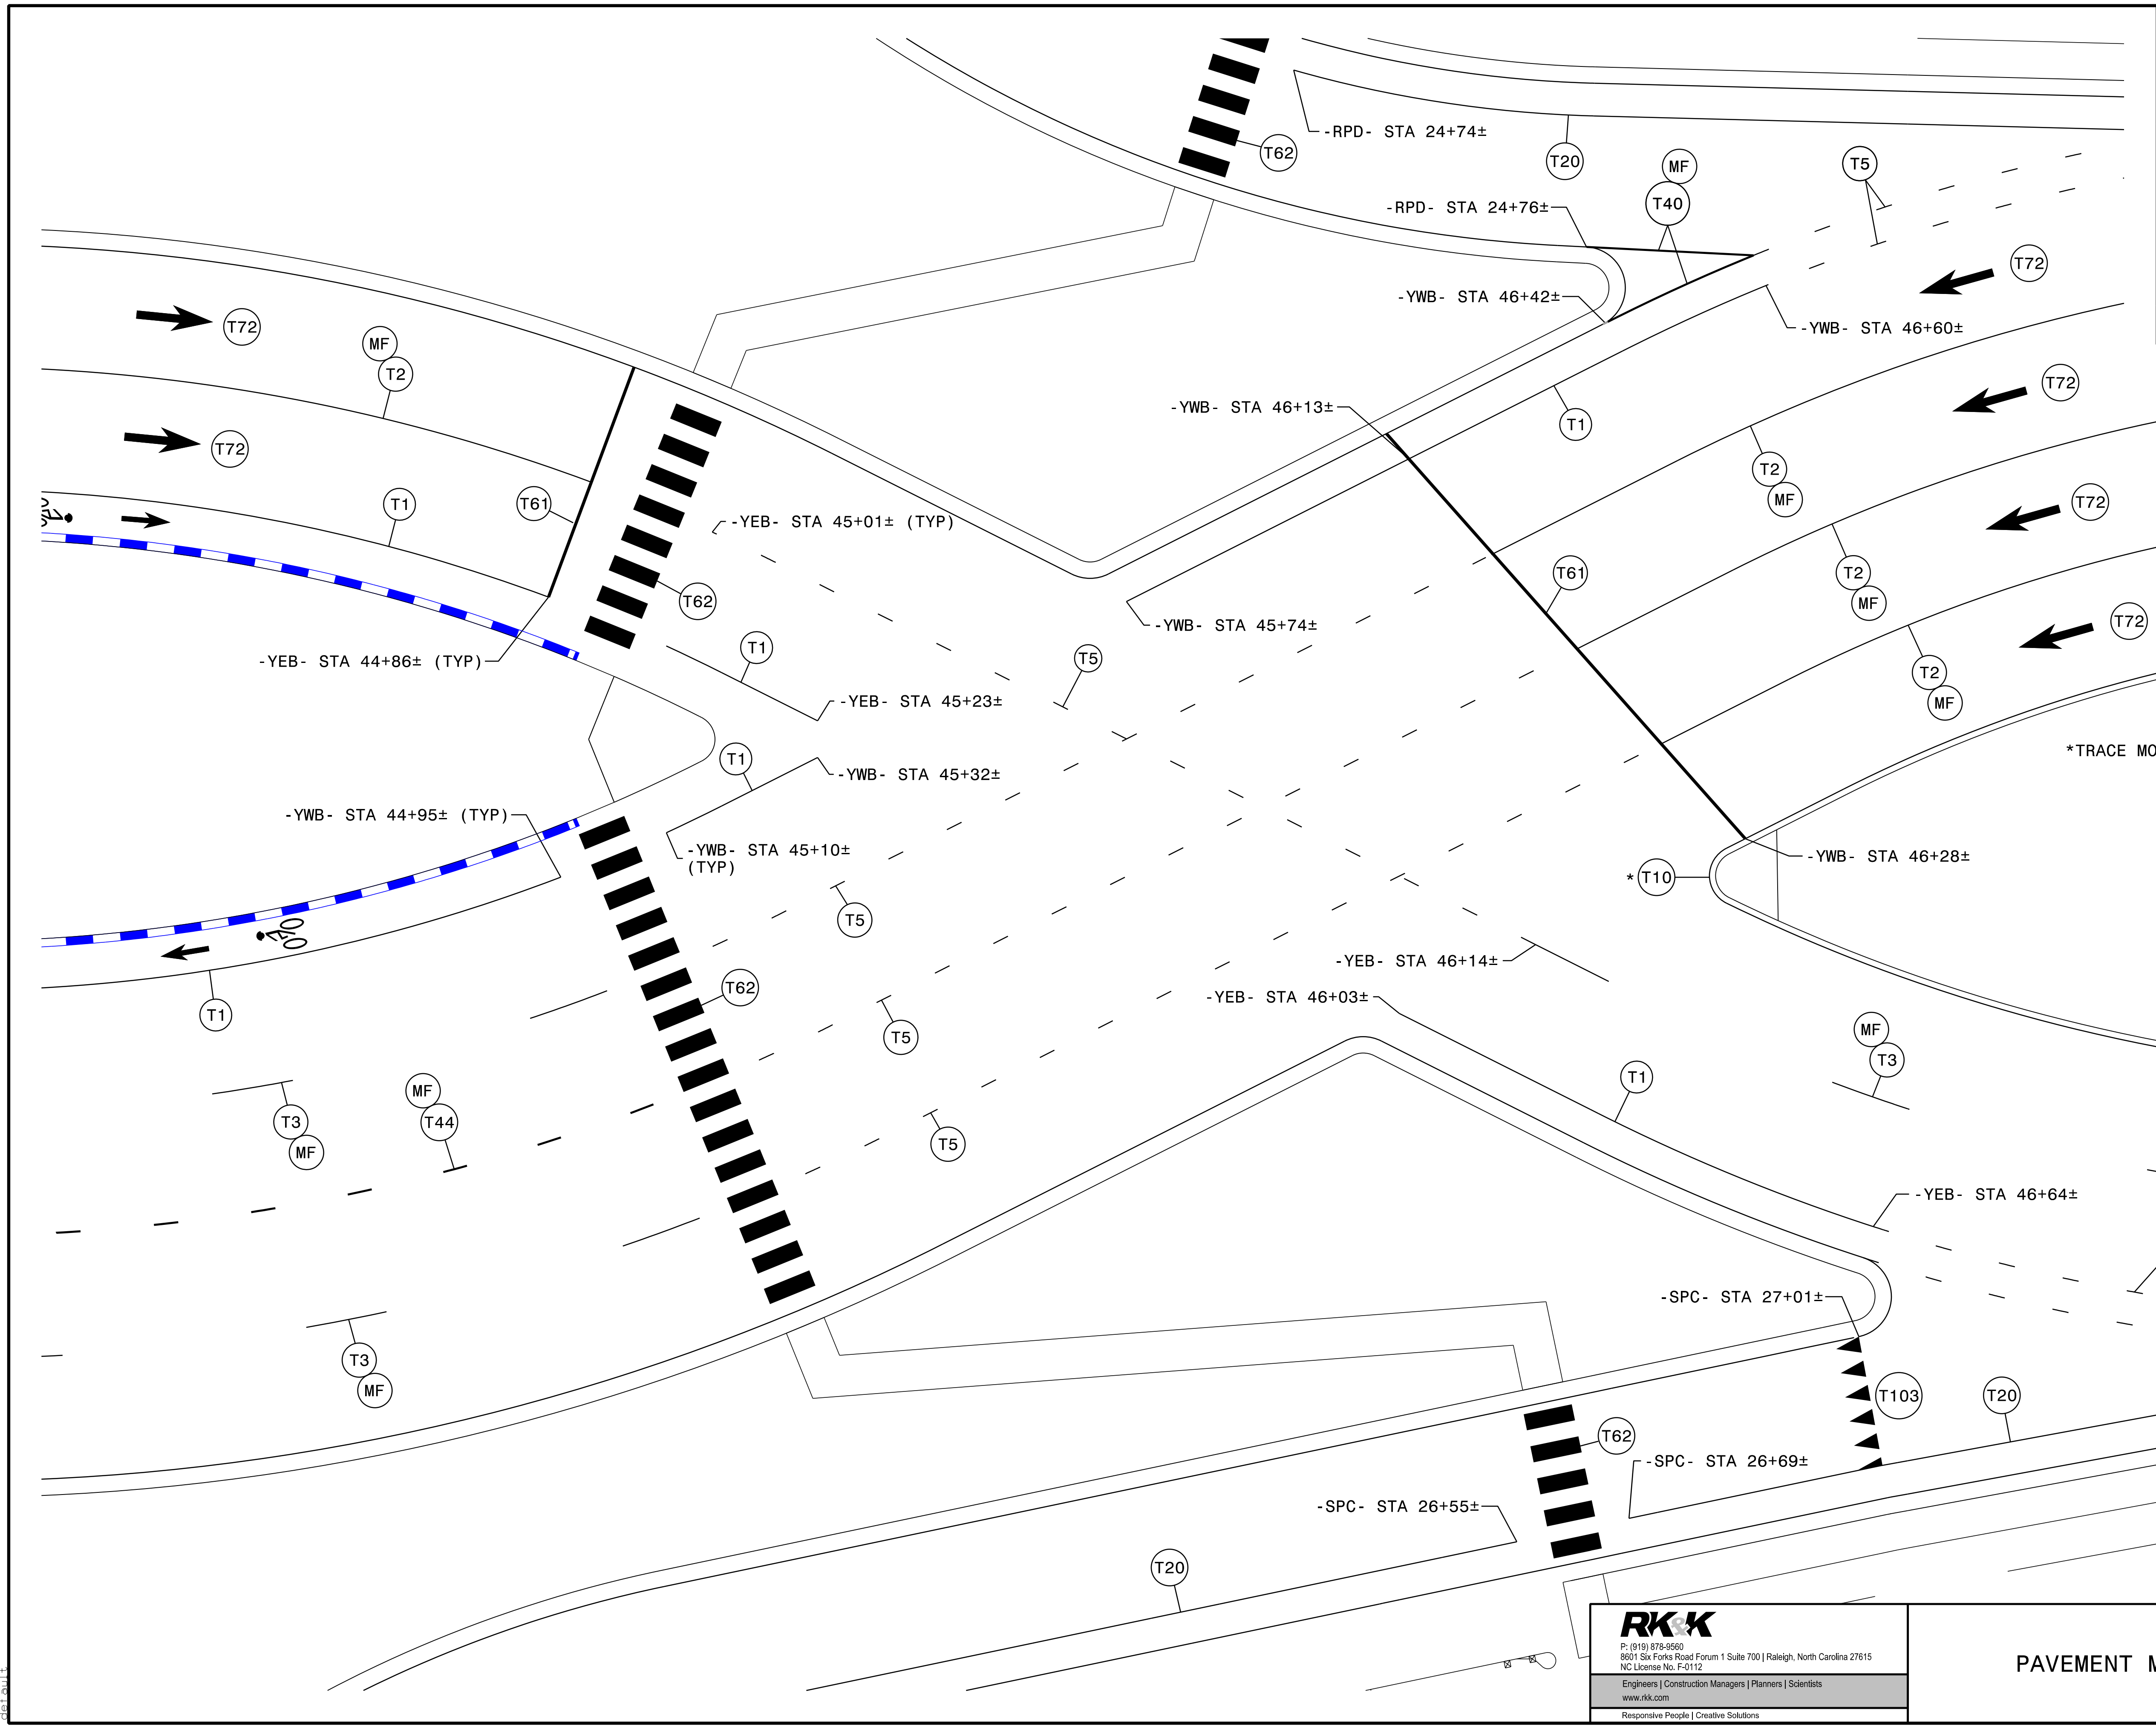

4/17/2020
R4707_PMP_PSH5BA.dgn
def.aul

RK&K
 P: (919) 878-5560
 8601 Six Forks Road Forum 1 Suite 700 | Raleigh, North Carolina 27615
 NC License No. F-0112
 Engineers | Construction Managers | Planners | Scientists
 www.rkk.com
 Responsive People | Creative Solutions

PAVEMENT MARKING DETAIL