


TIP NO. R-4707	SHEET NO. PMP-6
APPROVED: <i>C. Byron Holden</i> 4/17/2020	
SEAL NORTH CAROLINA PROFESSIONAL ENGINEER SEAL 033753 C. BYRON HOLDEN	
DOCUMENT NOT CONSIDERED FINAL UNLESS ALL SIGNATURES COMPLETED	

THERMOPLASTIC				COLD APPLIED PLASTIC (TYPE III)	
Symbol	Description	Symbol	Description	Symbol	Description
T1	WHITE EDGELINE (4", 90 MIL)	T50	WHITE GORELINE (12", 90 MIL)	C1	WHITE EDGELINE (4")
T2	WHITE SOLID LANE LINE (4", 90 MIL)	T51	WHITE DIAGONAL (12", 90 MIL)	C3	10 FT. WHITE SKIP (4")
T3	10 FT. WHITE SKIP (4", 90 MIL)	T52	YELLOW DIAGONAL (12", 90 MIL)	C4	3 FT. - 9 FT./SP WHITE MINISKIP (4")
T4	3 FT. - 9 FT./SP WHITE MINISKIP (4", 90 MIL)	T53	WHITE SOLID LANE LINE (12", 90 MIL)	C5	2 FT. - 6 FT./SP WHITE MINISKIP (4")
T5	2 FT. - 6 FT./SP WHITE MINISKIP (4", 90 MIL)	T54	3 FT.-9 FT./SP WHITE MINISKIP (12", 90 MIL)	C10	YELLOW EDGELINE (4")
T10	YELLOW EDGELINE (4", 90 MIL)	T61	WHITE STOPBAR (24", 90 MIL)	C23	3 FT. - 9 FT./SP WHITE MINISKIP (6")
T13	YELLOW DOUBLE CENTER (4", 90 MIL)	T62	WHITE CROSSWALK LINE (24", 90 MIL)	C44	3 FT.-9 FT./SP WHITE MINISKIP (8")
T20	WHITE EDGELINE (6" 90 MIL)	T70	LEFT TURN ARROW, (90 MIL)	C70	LEFT TURN ARROW
T21	WHITE SOLID LANE LINE (6", 90 MIL)	T71	RIGHT TURN ARROW, (90 MIL)	C100	ALPHANUMERIC CHARACTER
T22	10 FT. WHITE SKIP (6", 90 MIL)	T72	STRAIGHT ARROW, (90 MIL)		
T23	3 FT.-9 FT./SP WHITE MINISKIP (6", 90 MIL)	T73	COMBO. LEFT/STRAIGHT ARROW, (90 MIL)	PAVEMENT MARKERS	
T24	2 FT.-6 FT./SP WHITE MINISKIP (6", 90 MIL)	T74	COMBO. RIGHT/STRAIGHT ARROW, (90 MIL)	Symbol	Description
T30	YELLOW EDGELINE (6" 90 MIL)	T77	U-TURN ARROW, (90 MIL)	MB	PERMANENT RAISED (CRYSTAL/RED)
T34	2 FT.-6 FT./SP YELLOW MINISKIP (6", 90 MIL)	T79	MERGE ARROW, (90 MIL)	ME	SNOW/PLOWABLE RAISED (YELLOW/YELLOW)
T40	WHITE GORELINE (8", 90 MIL)	T80	RAMP ARROW, (90 MIL)	MF	SNOW/PLOWABLE RAISED (CRYSTAL/RED)
T41	WHITE DIAGONAL (8", 90 MIL)	T90	BICYCLE SYMBOL, HEATED-IN-PLACE (90 MIL)		
T42	YELLOW DIAGONAL (8", 90 MIL)	T91	BICYCLE STRAIGHT ARROW, HEATED-IN-PLACE (90 MIL)		
T43	WHITE SOLID LANE LINE (8", 90 MIL)	T100	ALPHANUMERIC CHARACTER, (90 MIL)		
T44	3 FT. - 9 FT./SP WHITE MINISKIP (8", 90 MIL)	T103	24" YIELD LINE TRIANGLE, (90 MIL)		

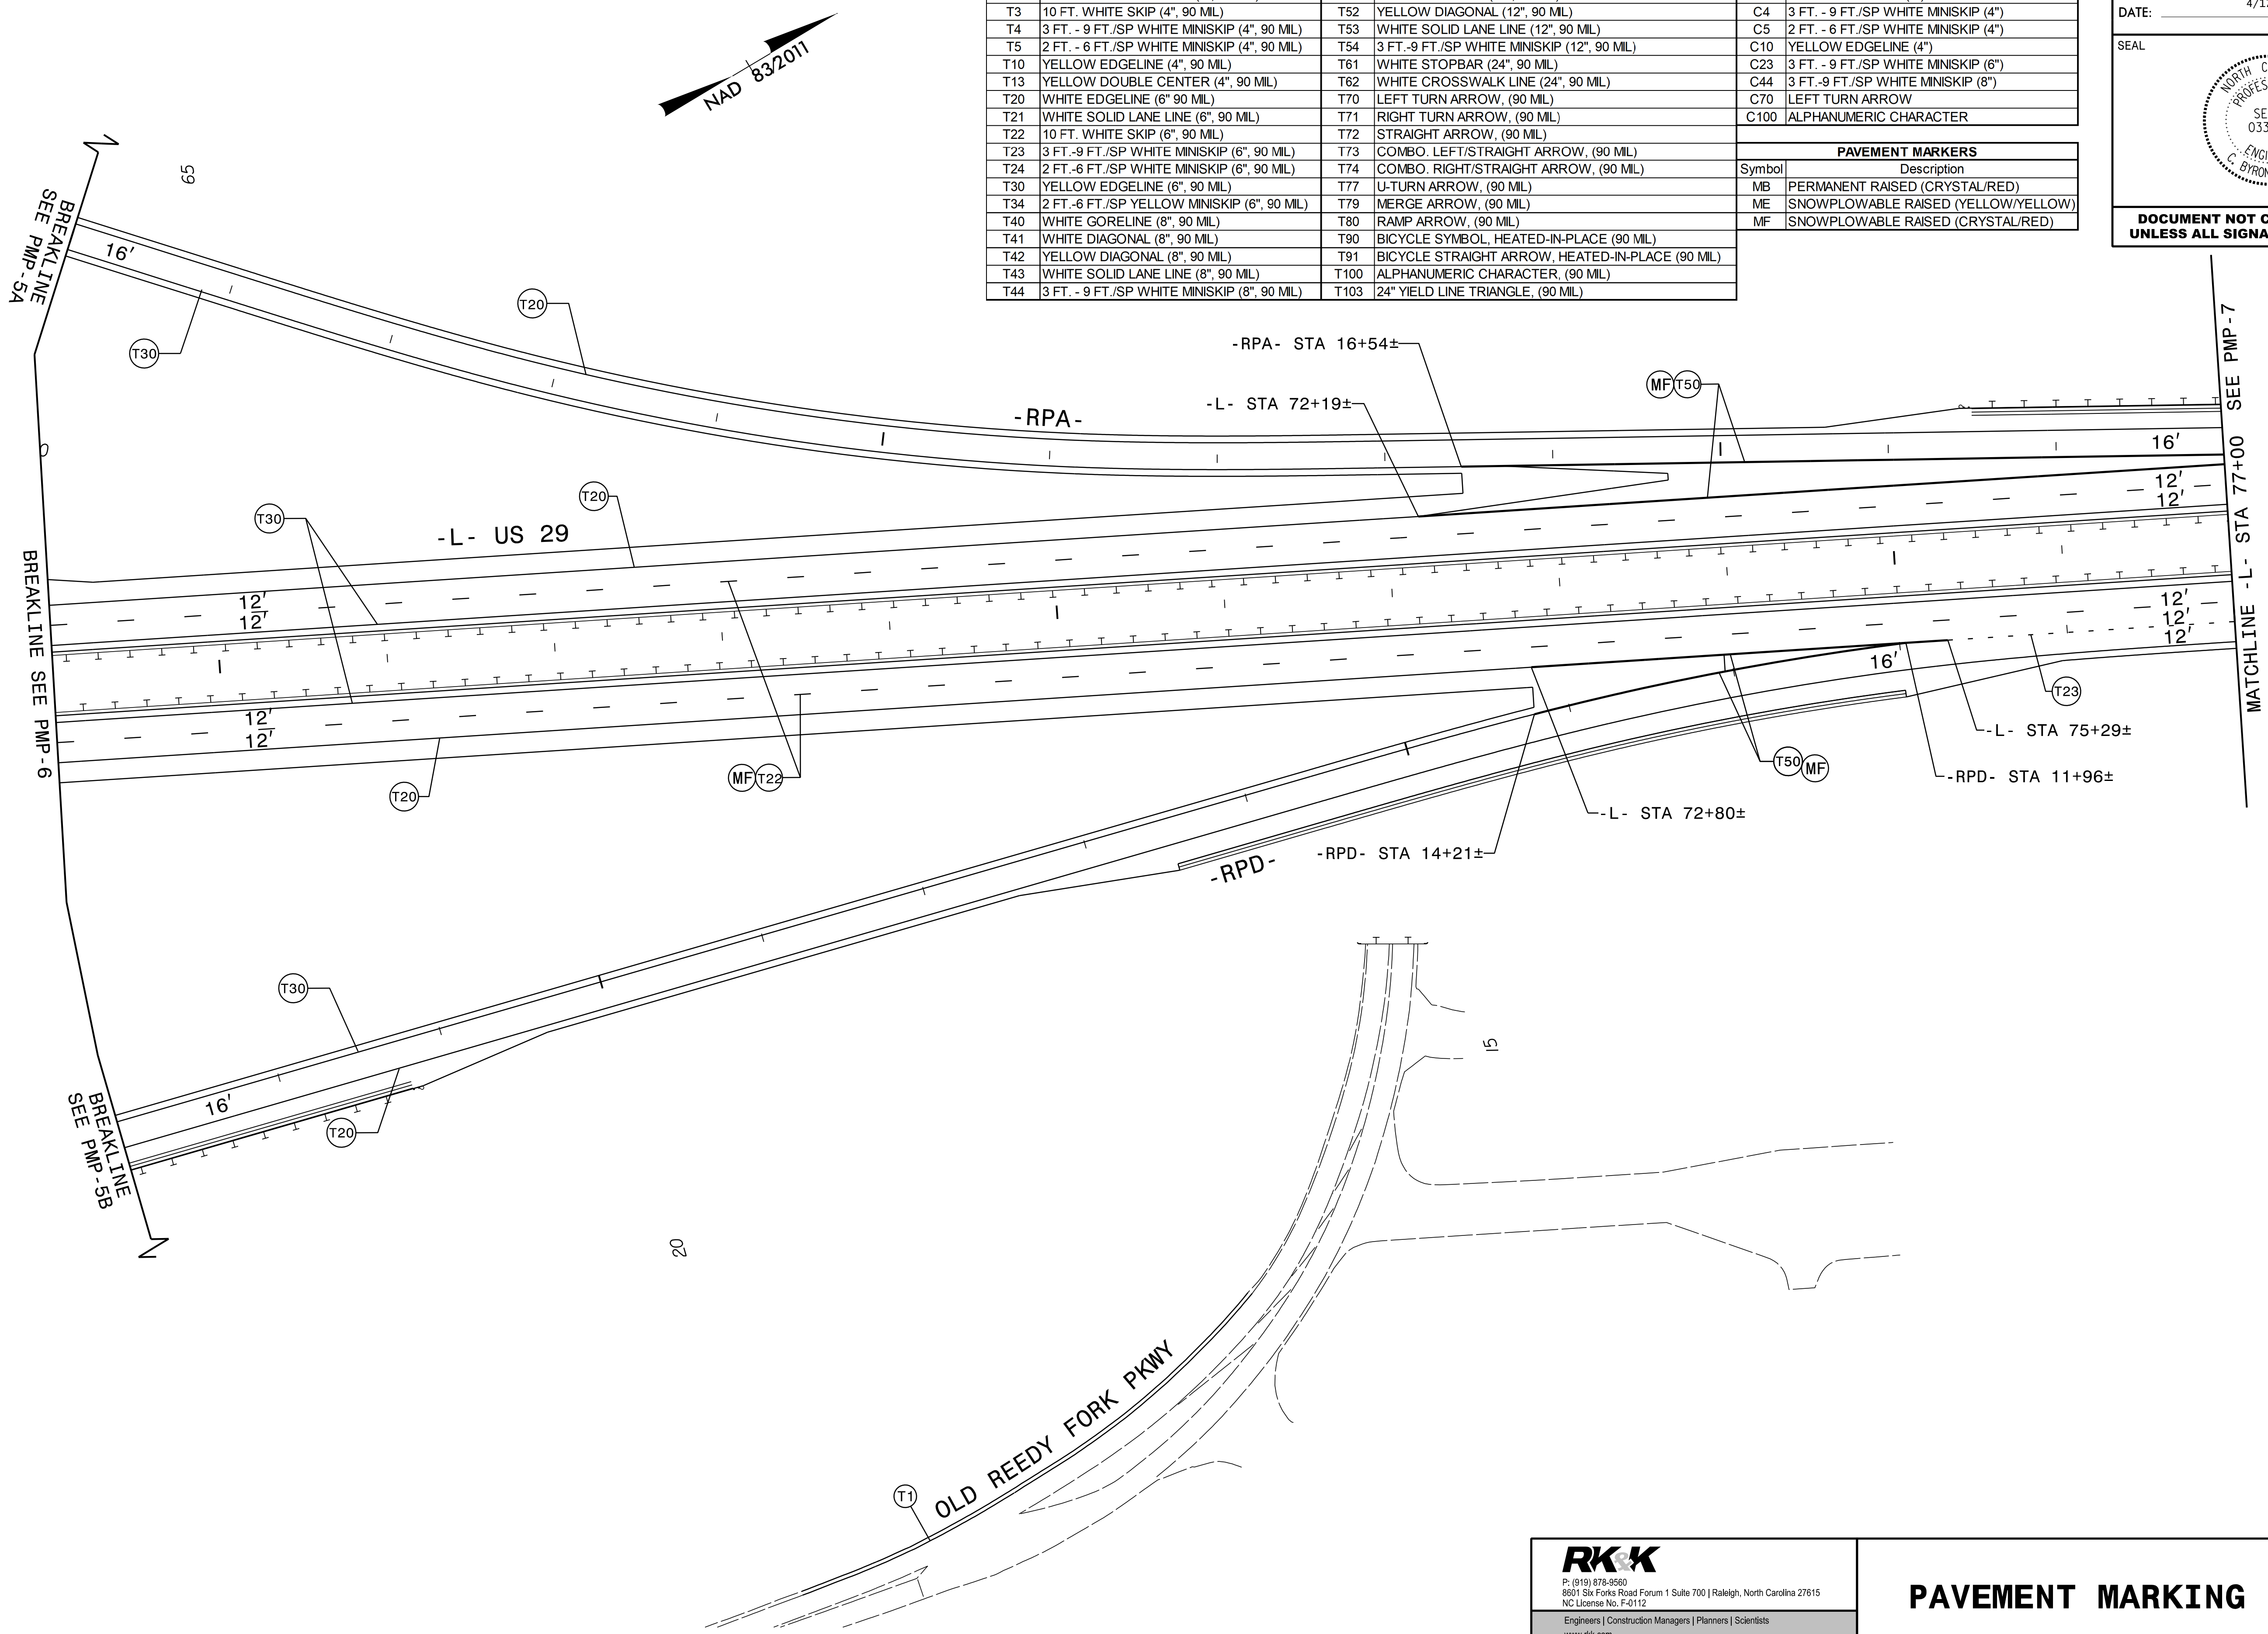

4/17/2020 PMP_PSH06.dgn

RK&K
 P: (919) 678-9550
 8601 Six Forks Road Forum 1 Suite 700 | Raleigh, North Carolina 27615
 NC License No. F-0112
 Engineers | Construction Managers | Planners | Scientists
 www.rkk.com
 Responsive People | Creative Solutions

PAVEMENT MARKING DETAIL