
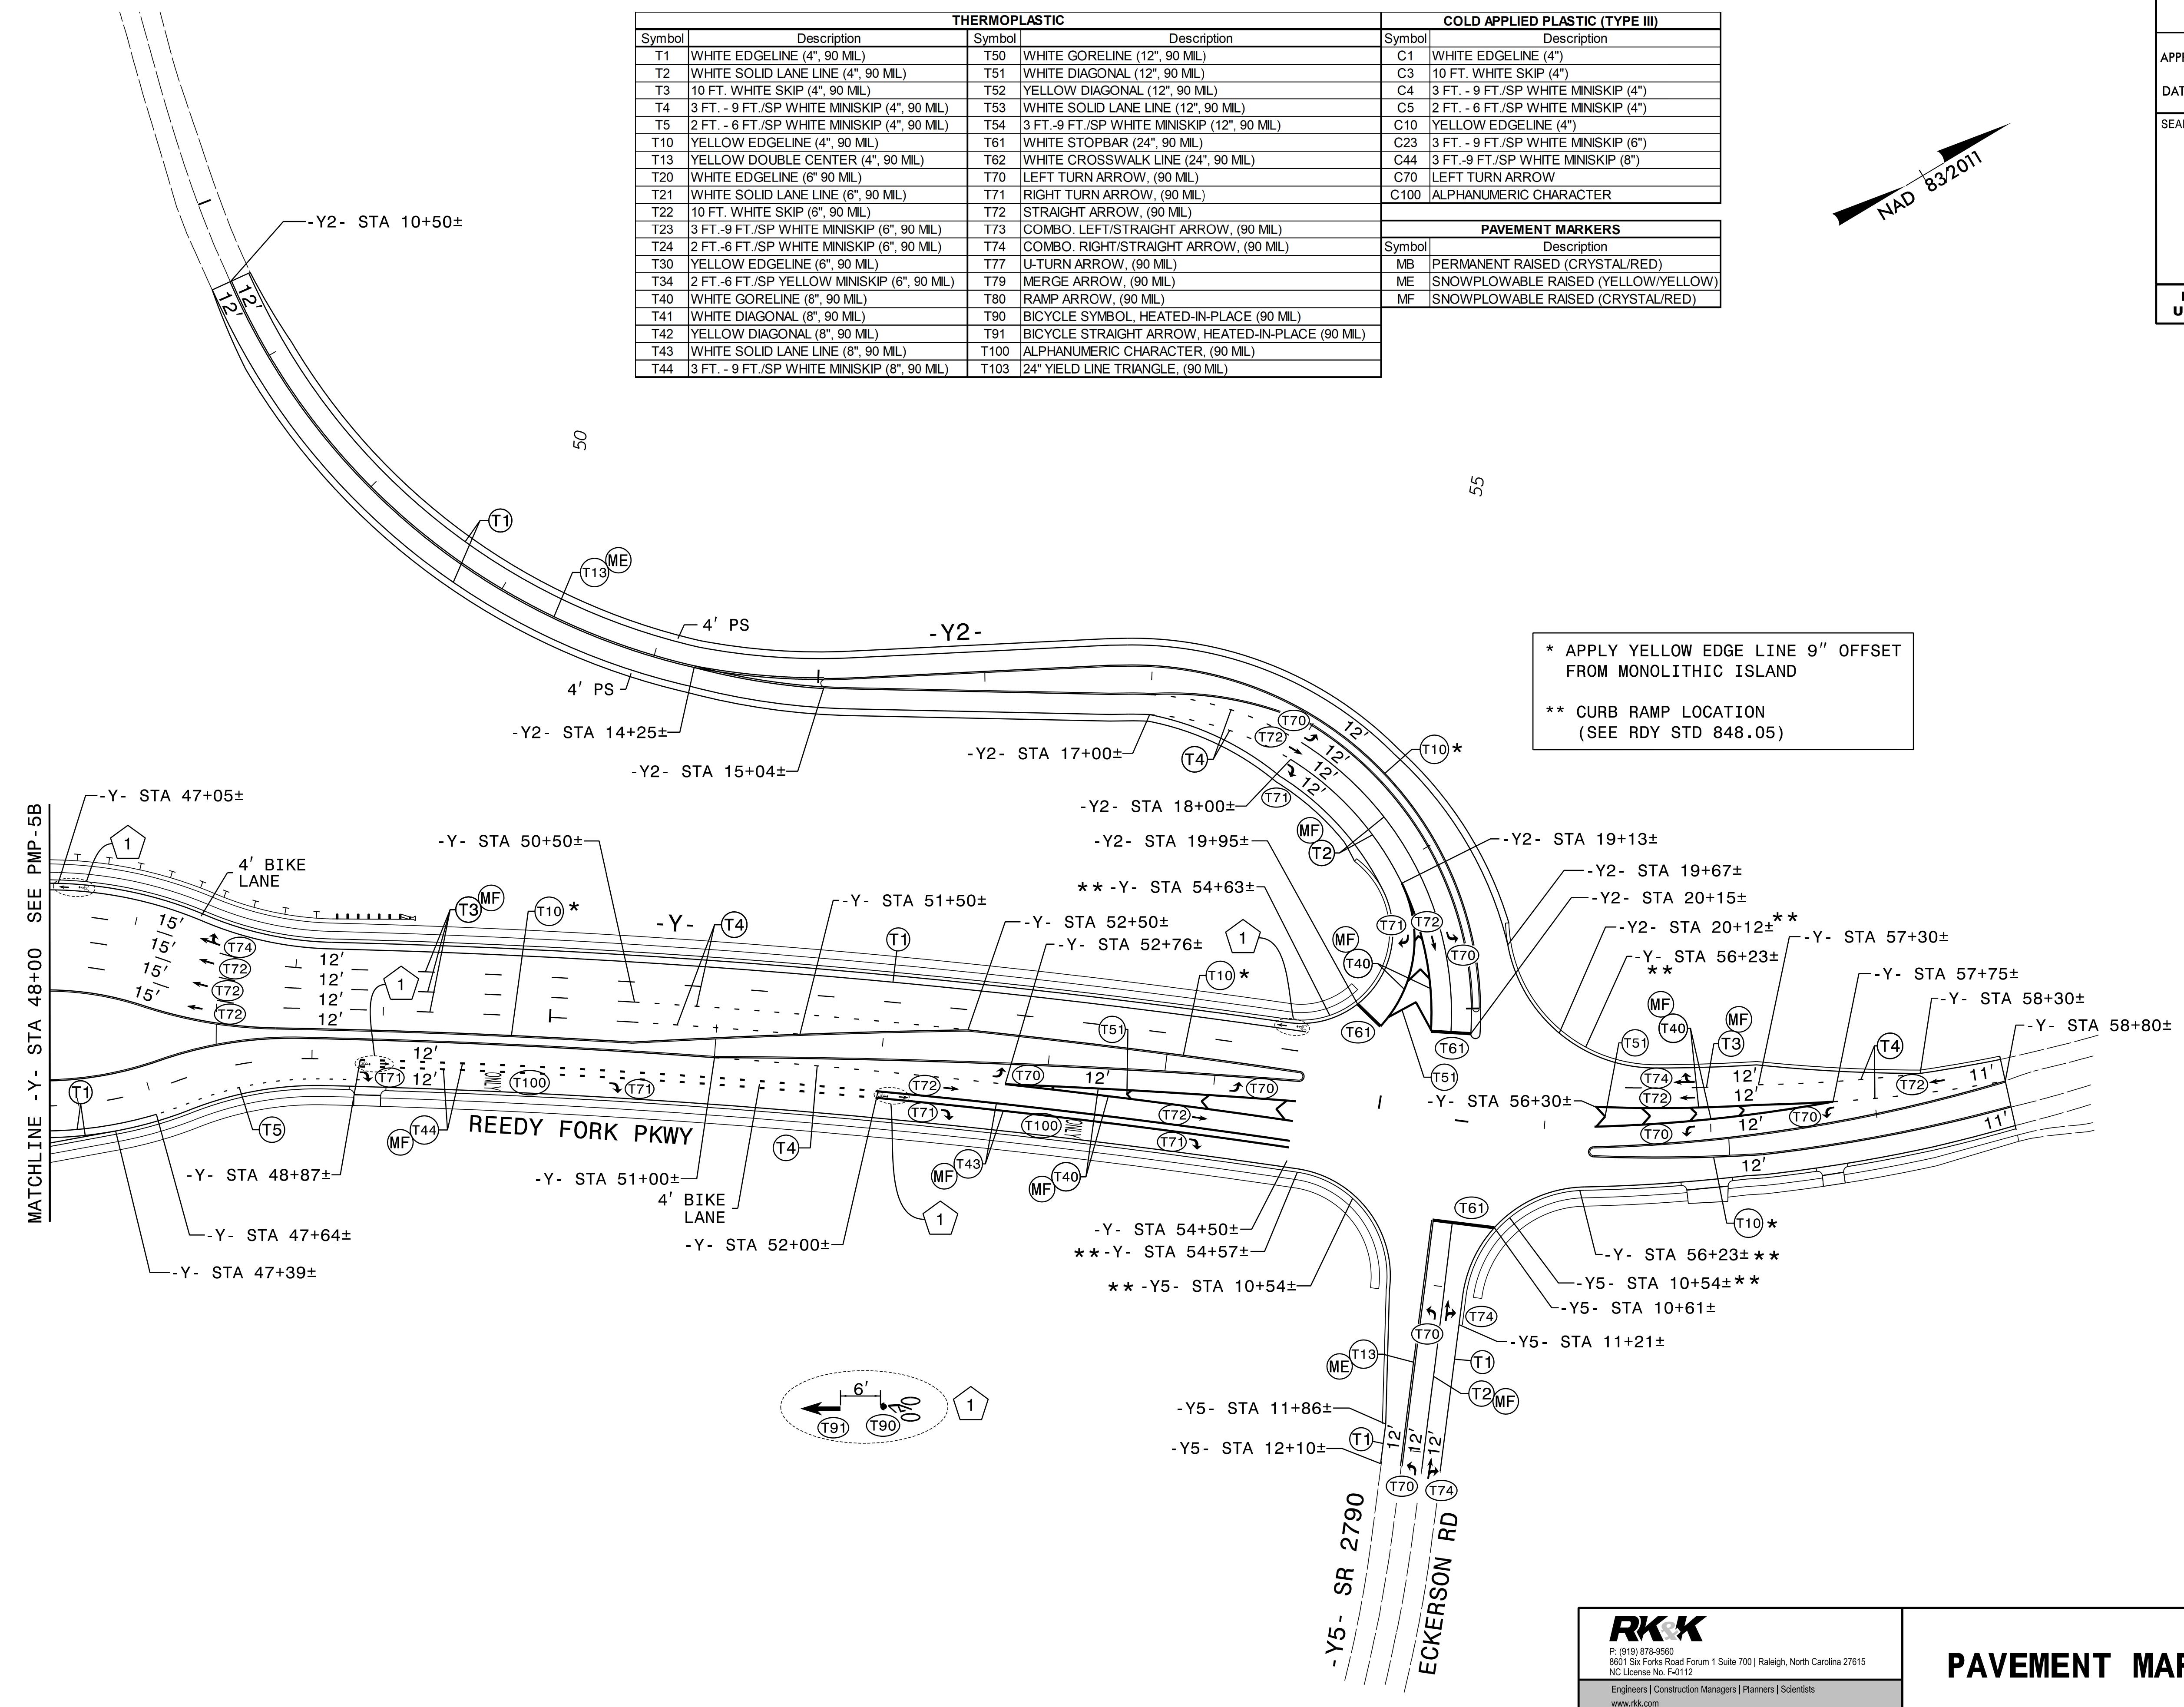


TIP NO.	SHEET NO.
R-4707	PMP-9
APPROVED: <i>C. Byron Holden</i>	DATE: 4/17/2020
	
<p><b>DOCUMENT NOT CONSIDERED FINAL UNLESS ALL SIGNATURES COMPLETED</b></p>	

THERMOPLASTIC				COLD APPLIED PLASTIC (TYPE III)	
Symbol	Description	Symbol	Description	Symbol	Description
T1	WHITE EDGELINE (4", 90 MIL)	T50	WHITE GORELINE (12", 90 MIL)	C1	WHITE EDGELINE (4")
T2	WHITE SOLID LANE LINE (4", 90 MIL)	T51	WHITE DIAGONAL (12", 90 MIL)	C3	10 FT. WHITE SKIP (4")
T3	10 FT. WHITE SKIP (4", 90 MIL)	T52	YELLOW DIAGONAL (12", 90 MIL)	C4	3 FT. - 9 FT./SP WHITE MINISKIP (4")
T4	3 FT. - 9 FT./SP WHITE MINISKIP (4", 90 MIL)	T53	WHITE SOLID LANE LINE (12", 90 MIL)	C5	2 FT. - 6 FT./SP WHITE MINISKIP (4")
T5	2 FT. - 6 FT./SP WHITE MINISKIP (4", 90 MIL)	T54	3 FT.-9 FT./SP WHITE MINISKIP (12", 90 MIL)	C10	YELLOW EDGELINE (4")
T10	YELLOW EDGELINE (4", 90 MIL)	T61	WHITE STOPBAR (24", 90 MIL)	C23	3 FT. - 9 FT./SP WHITE MINISKIP (6")
T13	YELLOW DOUBLE CENTER (4", 90 MIL)	T62	WHITE CROSSWALK LINE (24", 90 MIL)	C44	3 FT.-9 FT./SP WHITE MINISKIP (8")
T20	WHITE EDGELINE (6" 90 MIL)	T70	LEFT TURN ARROW, (90 MIL)	C70	LEFT TURN ARROW
T21	WHITE SOLID LANE LINE (6", 90 MIL)	T71	RIGHT TURN ARROW, (90 MIL)	C100	ALPHANUMERIC CHARACTER
T22	10 FT. WHITE SKIP (6", 90 MIL)	T72	STRAIGHT ARROW, (90 MIL)		
T23	3 FT.-9 FT./SP WHITE MINISKIP (6", 90 MIL)	T73	COMBO. LEFT/STRAIGHT ARROW, (90 MIL)		
T24	2 FT.-6 FT./SP WHITE MINISKIP (6", 90 MIL)	T74	COMBO. RIGHT/STRAIGHT ARROW, (90 MIL)		
T30	YELLOW EDGELINE (6", 90 MIL)	T77	U-TURN ARROW, (90 MIL)		
T34	2 FT.-6 FT./SP YELLOW MINISKIP (6", 90 MIL)	T79	MERGE ARROW, (90 MIL)		
T40	WHITE GORELINE (8", 90 MIL)	T80	RAMP ARROW, (90 MIL)		
T41	WHITE DIAGONAL (8", 90 MIL)	T90	BICYCLE SYMBOL, HEATED-IN-PLACE (90 MIL)		
T42	YELLOW DIAGONAL (8", 90 MIL)	T91	BICYCLE STRAIGHT ARROW, HEATED-IN-PLACE (90 MIL)		
T43	WHITE SOLID LANE LINE (8", 90 MIL)	T100	ALPHANUMERIC CHARACTER, (90 MIL)		
T44	3 FT. - 9 FT./SP WHITE MINISKIP (8", 90 MIL)	T103	24" YIELD LINE TRIANGLE, (90 MIL)		

PAVEMENT MARKERS	
Symbol	Description
MB	PERMANENT RAISED (CRYSTAL/RED)
ME	SNOWPLOWABLE RAISED (YELLOW/YELLOW)
MF	SNOWPLOWABLE RAISED (CRYSTAL/RED)



**RK&K**  
 P: (919) 878-9560  
 8601 Six Forks Road Forum 1 Suite 700 | Raleigh, North Carolina 27615  
 NC License No. F-0112  
 Engineers | Construction Managers | Planners | Scientists  
 www.rkk.com  
 Responsive People | Creative Solutions

## PAVEMENT MARKING DETAIL

4/17/2020 PMP\_PSH09.dgn  
 4:47:07 PM  
 default