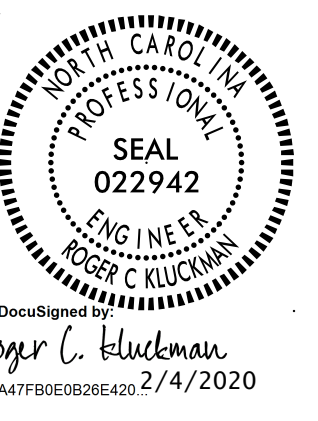


02/03/98

31-JAN-2020 10:09
 c:\work\kdr\ncdot\pw\ben\lej.com\ncdot\pw-01\shaeen_malik\dms05922\4707_LE_PSH-LEI.dgn
 samalik AT RD-304555

**DOCUMENT NOT CONSIDERED FINAL
 UNLESS ALL SIGNATURES COMPLETED**



**TABLE "C"
 JUNCTION BOX SUMMARY**

| SHEET | LABEL | LOCATION AND OFFSET | CONTROL SYSTEM "A" | | | | | | | | | | | GPS LOCATION | | | |
|-----------------|-----------------|---------------------------|-----------------------|-----------------|-----------------|-----------------|-----------------|-----------------|-----------------|-----------------|-----------------|----------------|--------------|--------------|-----------|--|--|
| | | | TYPE, PAY ITEM & SIZE | | | | | | | | | | | LAT/LONG | | | |
| | | | IN GROUND | | | LIGHT STANDARD | | | HIGH MAST | | | CONTROL SYSTEM | BARRIER RAIL | | SIDE WALK | | |
| IG18 18"x12" | IG30 30"x17" | IB36 36"x24" | LS18 18"x12" | LS30 30"x17" | LS36 36"x24" | HM18 18"x12" | HM30 30"x17" | HM36 36"x24" | CS36 36"x24" | BR18 18"x12" | SW18 18"x12" | | | | | | |
| E2 | JBA1 | -RPC- STA. 14+00, 35' RT | X | | | | | | | | | | | | | | |
| E2 | JBA2 | -RPC- STA. 17+00, 41' RT | X | | | | | | | | | | | | | | |
| E2 | JBA3 | -RPC- STA. 17+03, 30' LT | X | | | | | | | | | | | | | | |
| E2 | JBA4 | -RPC- STA. 20+46, 40' LT | X | | | | | | | | | | | | | | |
| E3 | JBA5 | -Y- STA. 42+58, 94' RT | | X | | | | | | | | | | | | | |
| E2 | JBA6 | -RPB- STA. 31+06, 50' LT | X | | | | | | | | | | | | | | |
| E2 | JBA7 | -RPB- STA. 34+08, 50' LT | X | | | | | | | | | | | | | | |
| E2 | JBA8 | -RPB- STA. 37+07, 61' LT | X | | | | | | | | | | | | | | |
| E3 | JBA9 | -RPB- STA. 40+05, 71' LT | X | | | | | | | | | | | | | | |
| E3 | JBA10 | -RPA- STA. 25+90, 45' RT | X | | | | | | | | | | | | | | |
| E3 | JBA11 | -RPA- STA. 22+96, 37' LT | | | X | | | | | | | | | | | | |
| E3 | JBA12 | -L- STA. 65+76, 76' LT | | | X | | | | | | | | | | | | |
| E3 | JBA13 | -L- STA. 65+76, 5' RT | | | X | | | | | | | | | | | | |
| E3 | JBA14 | -L- STA. 69+23, 5' RT | X | | | | | | | | | | | | | | |
| E3 | JBA15 | -L- STA. 72+28, 5' RT | X | | | | | | | | | | | | | | |
| E3 | JBA16 | -L- STA. 65+76, 88' RT | | | X | | | | | | | | | | | | |
| E3 | JBA17 | -Y- STA. 42+58, 85' LT | X | | | | | | | | | | | | | | |
| E3 | JBA18 | -RPD- STA. 20+31, 32' RT | X | | | | | | | | | | | | | | |
| E3 | JBA19 | -RPD- STA. 20+31, 38' LT | X | | | | | | | | | | | | | | |
| E3 | JBA20 | -RPD- STA. 23+44, 43' LT | X | | | | | | | | | | | | | | |
| E3 | JBA21 | -Y- STS. 49+50, 71' RT | X | | | | | | | | | | | | | | |
| E2 | A-1-1JB | 5' FROM SINGLE ARM A-1-1 | | | | X | | | | | | | | | | | |
| E2 | A-2-1JB | 5' FROM SINGLE ARM A-2-1 | | | | X | | | | | | | | | | | |
| E2 | A-3-1JB | 5' FROM SINGLE ARM A-3-1 | | | | X | | | | | | | | | | | |
| E2 | A-4-1JB | 5' FROM SINGLE ARM A-4-1 | | | | X | | | | | | | | | | | |
| E2 | A-5-2JB | 5' FROM SINGLE ARM A-5-2 | | | | X | | | | | | | | | | | |
| E2 | A-6-2JB | 5' FROM SINGLE ARM A-6-2 | | | | X | | | | | | | | | | | |
| E2 | A-7-2JB | 5' FROM SINGLE ARM A-7-2 | | | | X | | | | | | | | | | | |
| E2 | A-8-2JB | 5' FROM SINGLE ARM A-8-2 | | | | X | | | | | | | | | | | |
| E3 | A-9-1JB | 5' FROM SINGLE ARM A-9-1 | | | | X | | | | | | | | | | | |
| E3 | A-10-1JB | 5' FROM SINGLE ARM A-10-1 | | | | X | | | | | | | | | | | |
| E3 | A-11-1JB | 5' FROM SINGLE ARM A-11-1 | | | | X | | | | | | | | | | | |
| E3 | A-12-1JB | 5' FROM SINGLE ARM A-12-1 | | | | X | | | | | | | | | | | |
| E3 | A-13-5JB | 5' FROM TWIN ARM A-13-5 | | | | X | | | | | | | | | | | |
| E3 | A-14-5JB | 5' FROM TWIN ARM A-14-5 | | | | X | | | | | | | | | | | |
| E3 | A-15-5JB | 5' FROM TWIN ARM A-15-5 | | | | X | | | | | | | | | | | |
| E3 | A-16-4JB | 5' FROM SINGLE ARM A-16-4 | | | | X | | | | | | | | | | | |
| E3 | A-17-4JB | 5' FROM SINGLE ARM A-17-4 | | | | X | | | | | | | | | | | |
| E3 | A-18-4JB | 5' FROM SINGLE ARM A-18-4 | | | | X | | | | | | | | | | | |
| E3 | JBA22 | -L- STA. 62+11, 85' LT | X | | | | | | | | | | | | | | |
| CSA TOTALS | | | | | | | | | | | | | | | | | |

TABLE "C" CONTINUED ON NEXT PAGE

**TABLE "B"
 ELECTRICAL DUCT SUMMARY
 (ESTIMATED LENGTH IN FEET)**

| LOCATION | RACEWAY | SHEET | TYPE | | | | | | | | | | | | | | |
|------------------|-------------|-------|---------------------|------------|------------|------------|---------------------|------------|------------|------------|--|--|--|--|--|--|--|
| | | | JACKED (JA) FEET | | | | BURIED (BD) FEET | | | | | | | | | | |
| | | | SIZE 2" | SIZE 3" | SIZE 4" | SIZE 6" | SIZE 2" | SIZE 3" | SIZE 4" | SIZE 6" | | | | | | | |
| -RPC- STA. 17+01 | | | | 50 | | | | | | | | | | | | | |
| -L- STA. 51+90 | | | | 150 | | | | | | | | | | | | | |
| -Y- STA. 42.57 | JBA5-JBA17 | | | | 145 | | | 180 | | | | | | | | | |
| -Y- STA. 33+26 | | | | 125 | | | | | | | | | | | | | |
| -RPA- STA. 22+94 | JBA11-CSA | | | | 55 | | | 100 | | | | | | | | | |
| -L- STA. 65+77 | JBA12-JBA13 | | | | 55 | | | 85 | | | | | | | | | |
| -L- STA. 65+77 | JBA13-JBA16 | | | | 55 | | | 85 | | | | | | | | | |
| -RPD- STA. 20+31 | | | | 45 | | | | | | | | | | | | | |
| -Y- STA. 49+50 | | | | 125 | | | | | | | | | | | | | |
| CSA TOTALS | | | | 495 | 310 | | | 450 | | | | | | | | | |

SEE SHEET "E1" FOR
 LEGEND & NOTES